




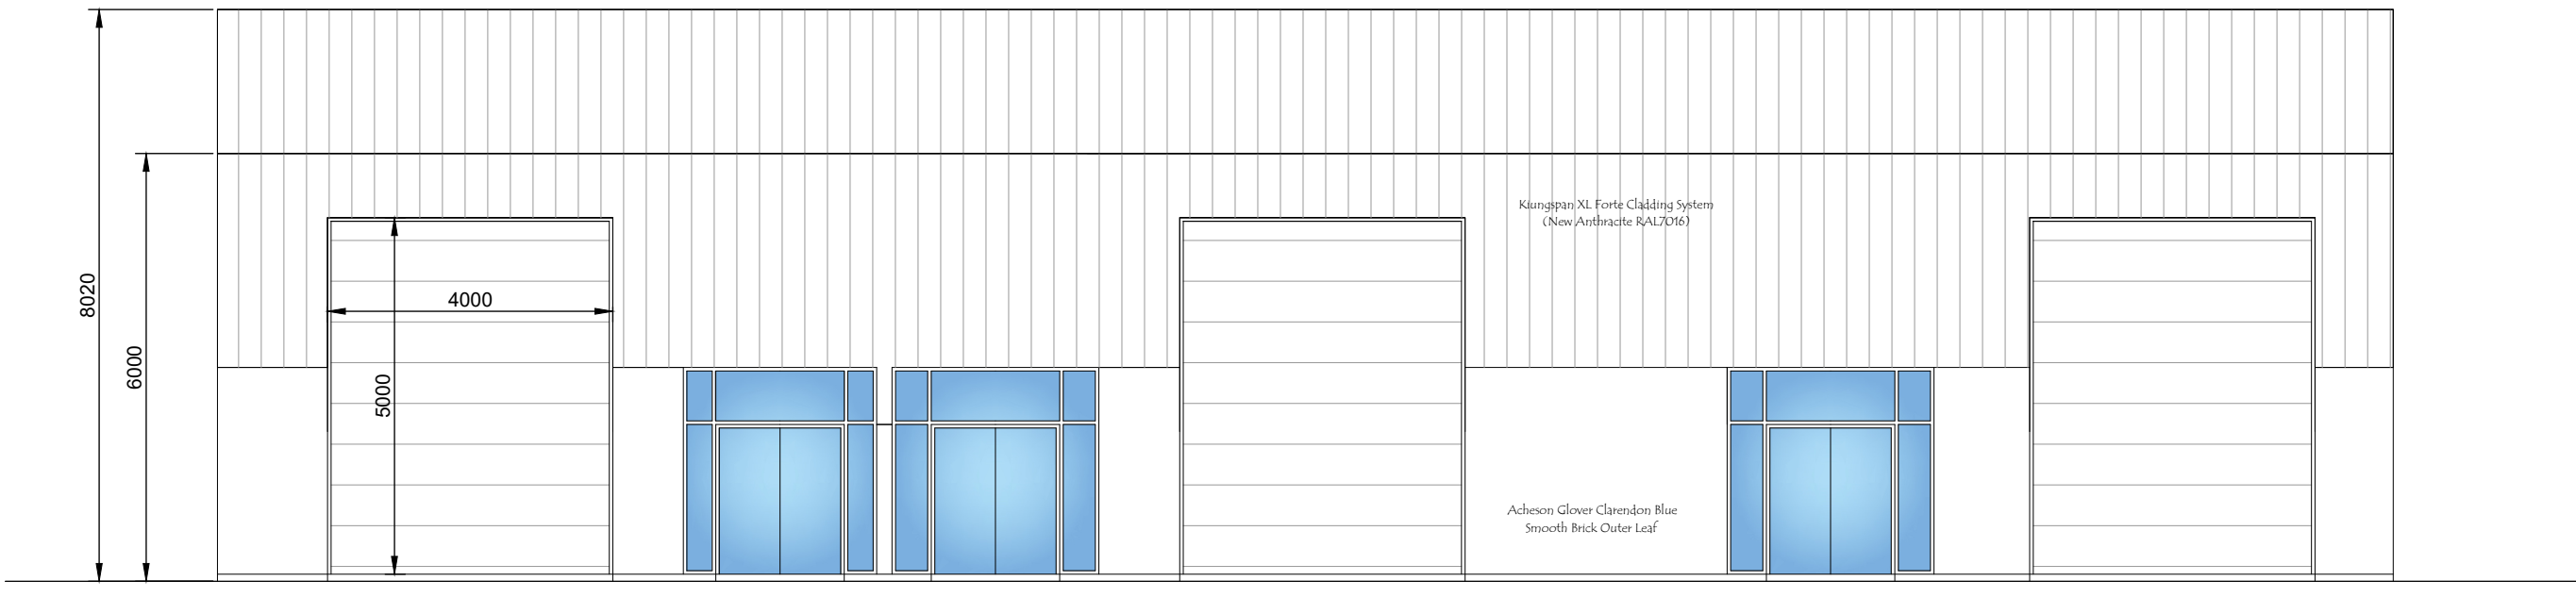


Unit 1 Front Elevation
Scale 1:100

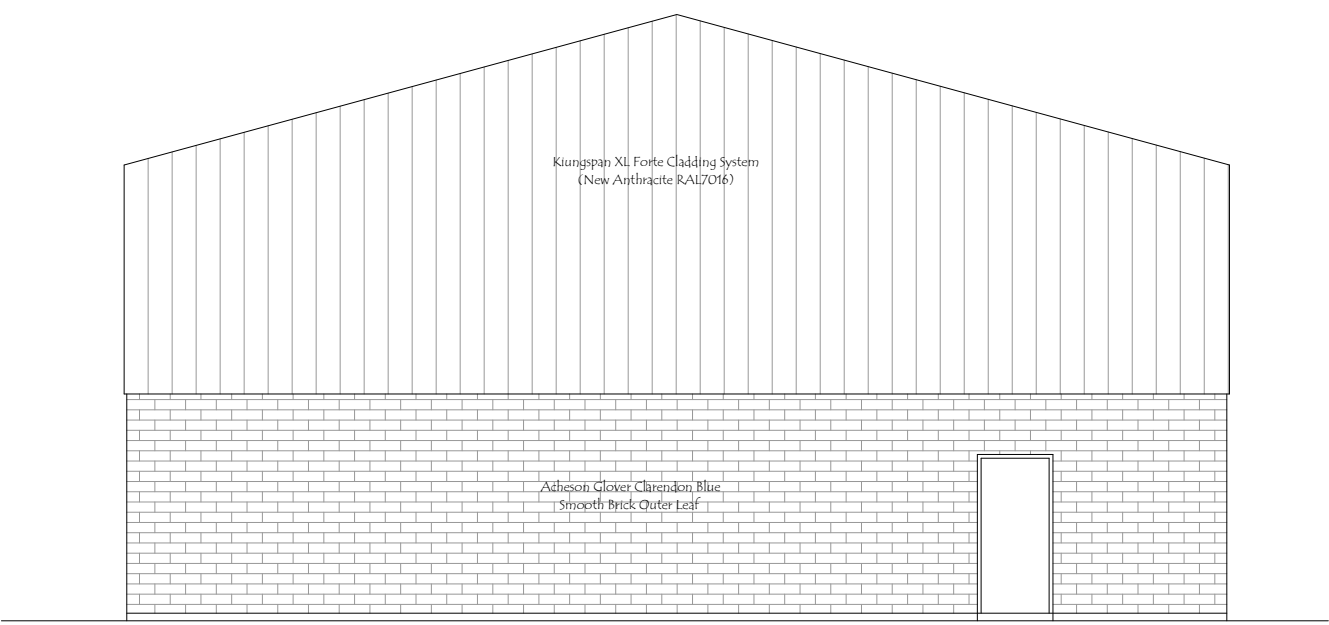


Unit 1 Side Elevation
Scale 1:100

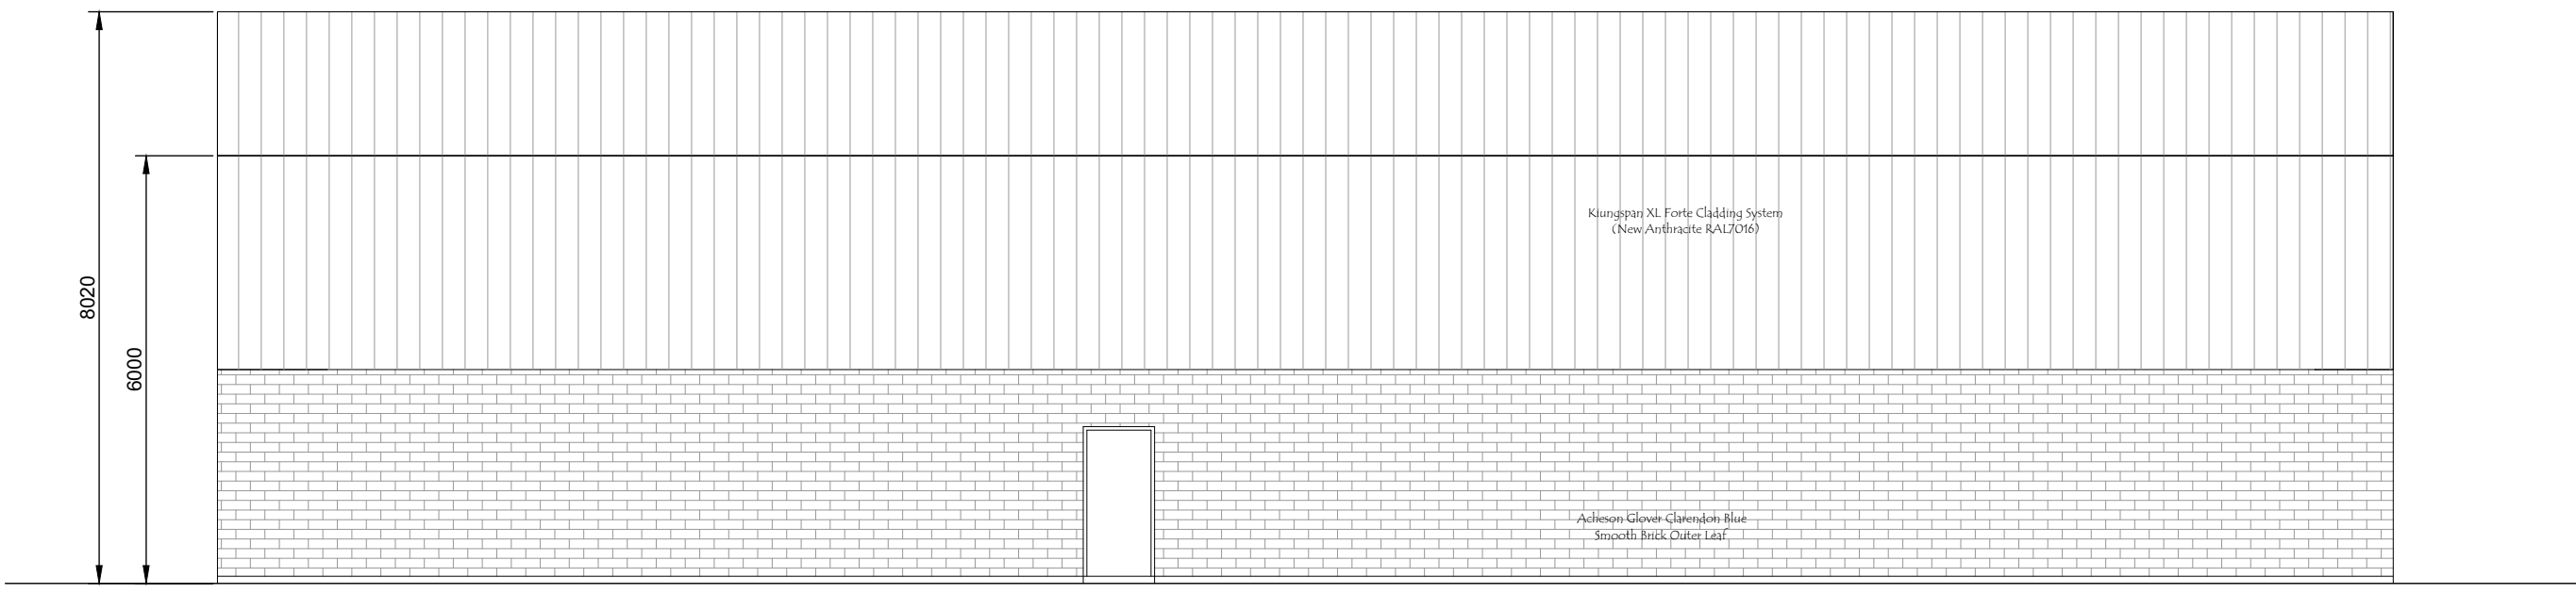

Unit 1 Rear Elevation
Scale 1:100

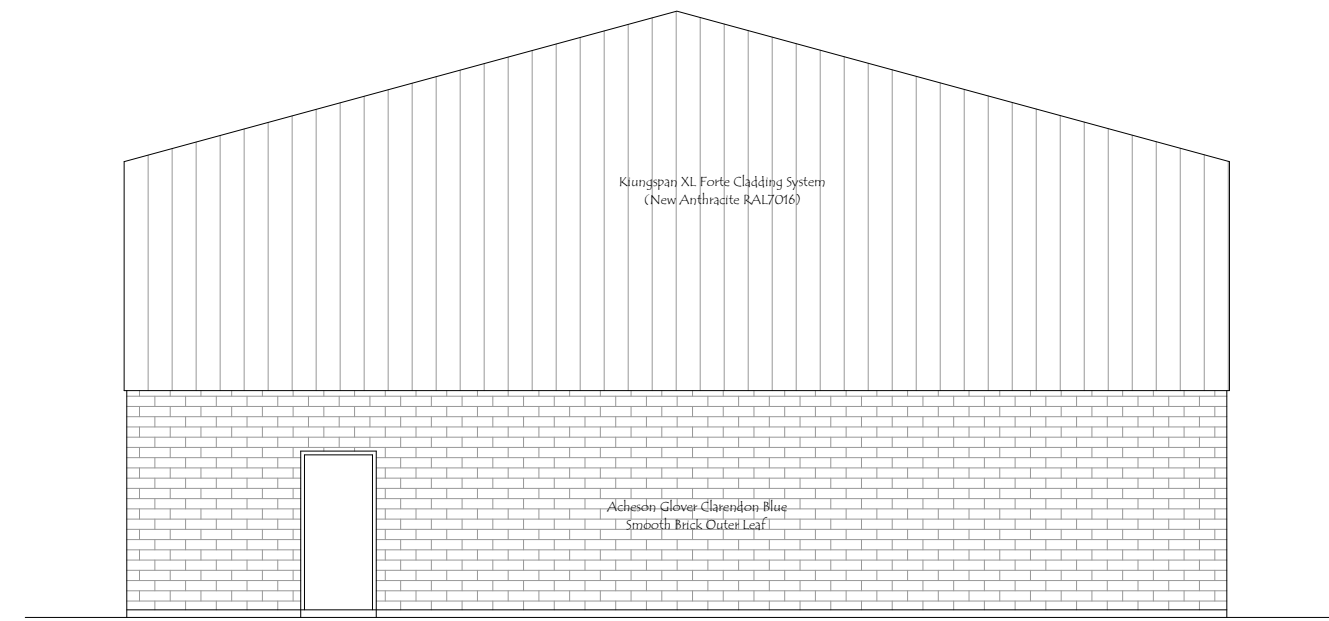

Unit 1 Side Elevation
Scale 1:100

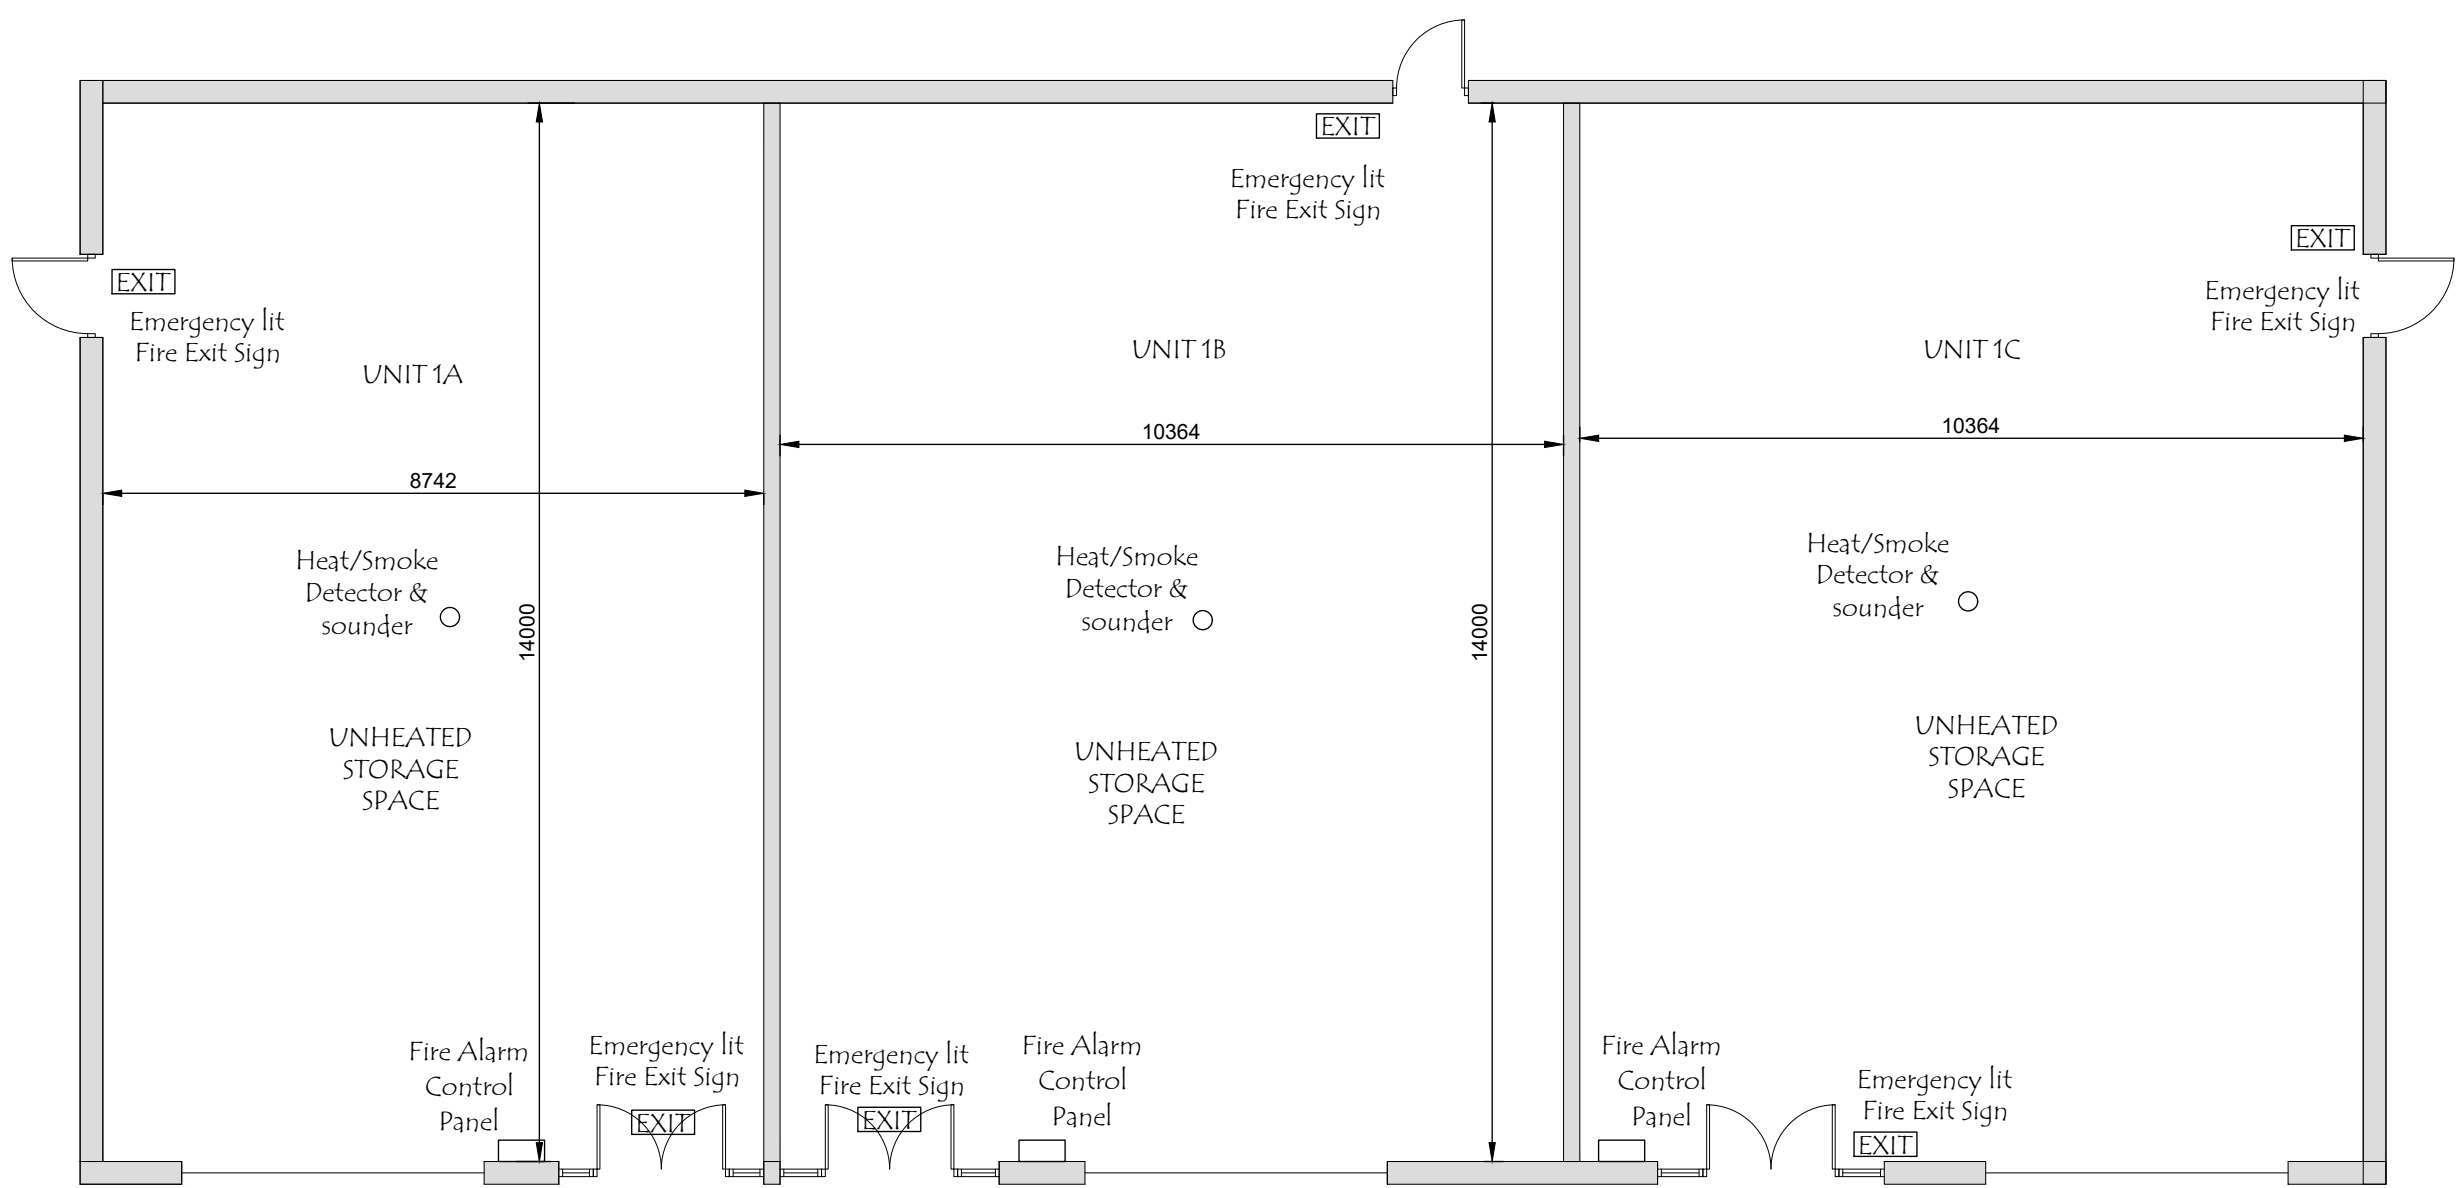

Ground Floor Plan
Scale 1:100

PRELIMINARY

EG Consulting Engineers Ltd.
Bellanascadden, Coolboy, Letterkenny, Co. Donegal
Tel: 0861024599 E: egconsultingeng@gmail.com

PROJECT:
PROPOSED INDUSTRIAL DEVELOPMENT MONOPITCH
FRAME BUILDING AT NEWBUILDINGS INDUSTRIAL
ESTATE, VICTORIA ROAD, L'DERRY

CLIENT:

TITLE:
UNIT 1 GENERAL ARRANGEMENT DRAWINGS

SCALE:	DATE:	DRAWN BY:	DRAWING NO.:
1:100	APR 26	EG	26-021-01