



FIRST FLOOR PLAN

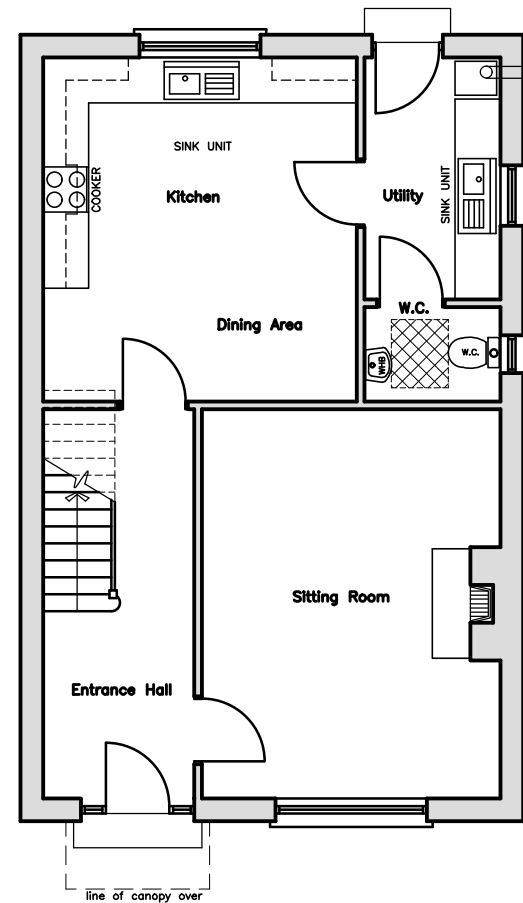


GROUND FLOOR PLAN

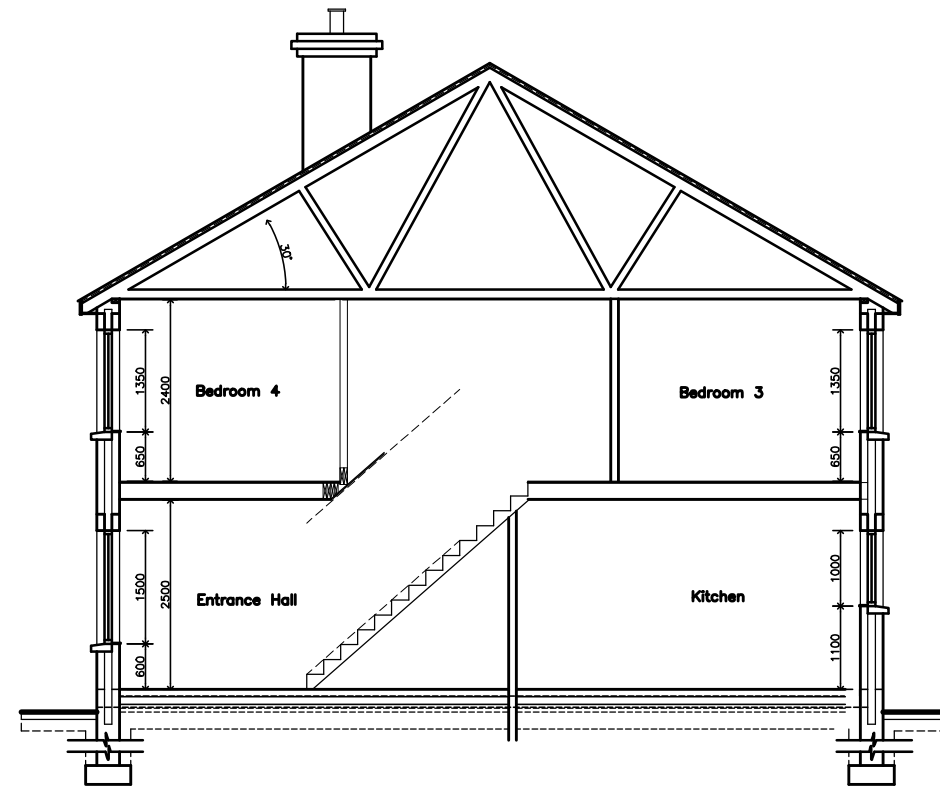

SECTION

~HOUSE TYPE A~  
1,276 sq ft

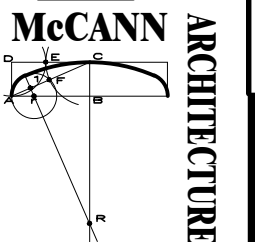

Client: Mr. LEONARD McGRATH.

Proposed Private Housing  
Development at  
CASTLEDERG ROAD,  
CAHORE, EDERNEY.

Drawn by: M.852/222/02  
Scale: 1:100

Date: December 2016  
Checked by: E.J. McCann

Architect: McCann Architecture