



FIRST FLOOR PLAN
Scale - 1:50



GROUND FLOOR PLAN
Scale - 1:50

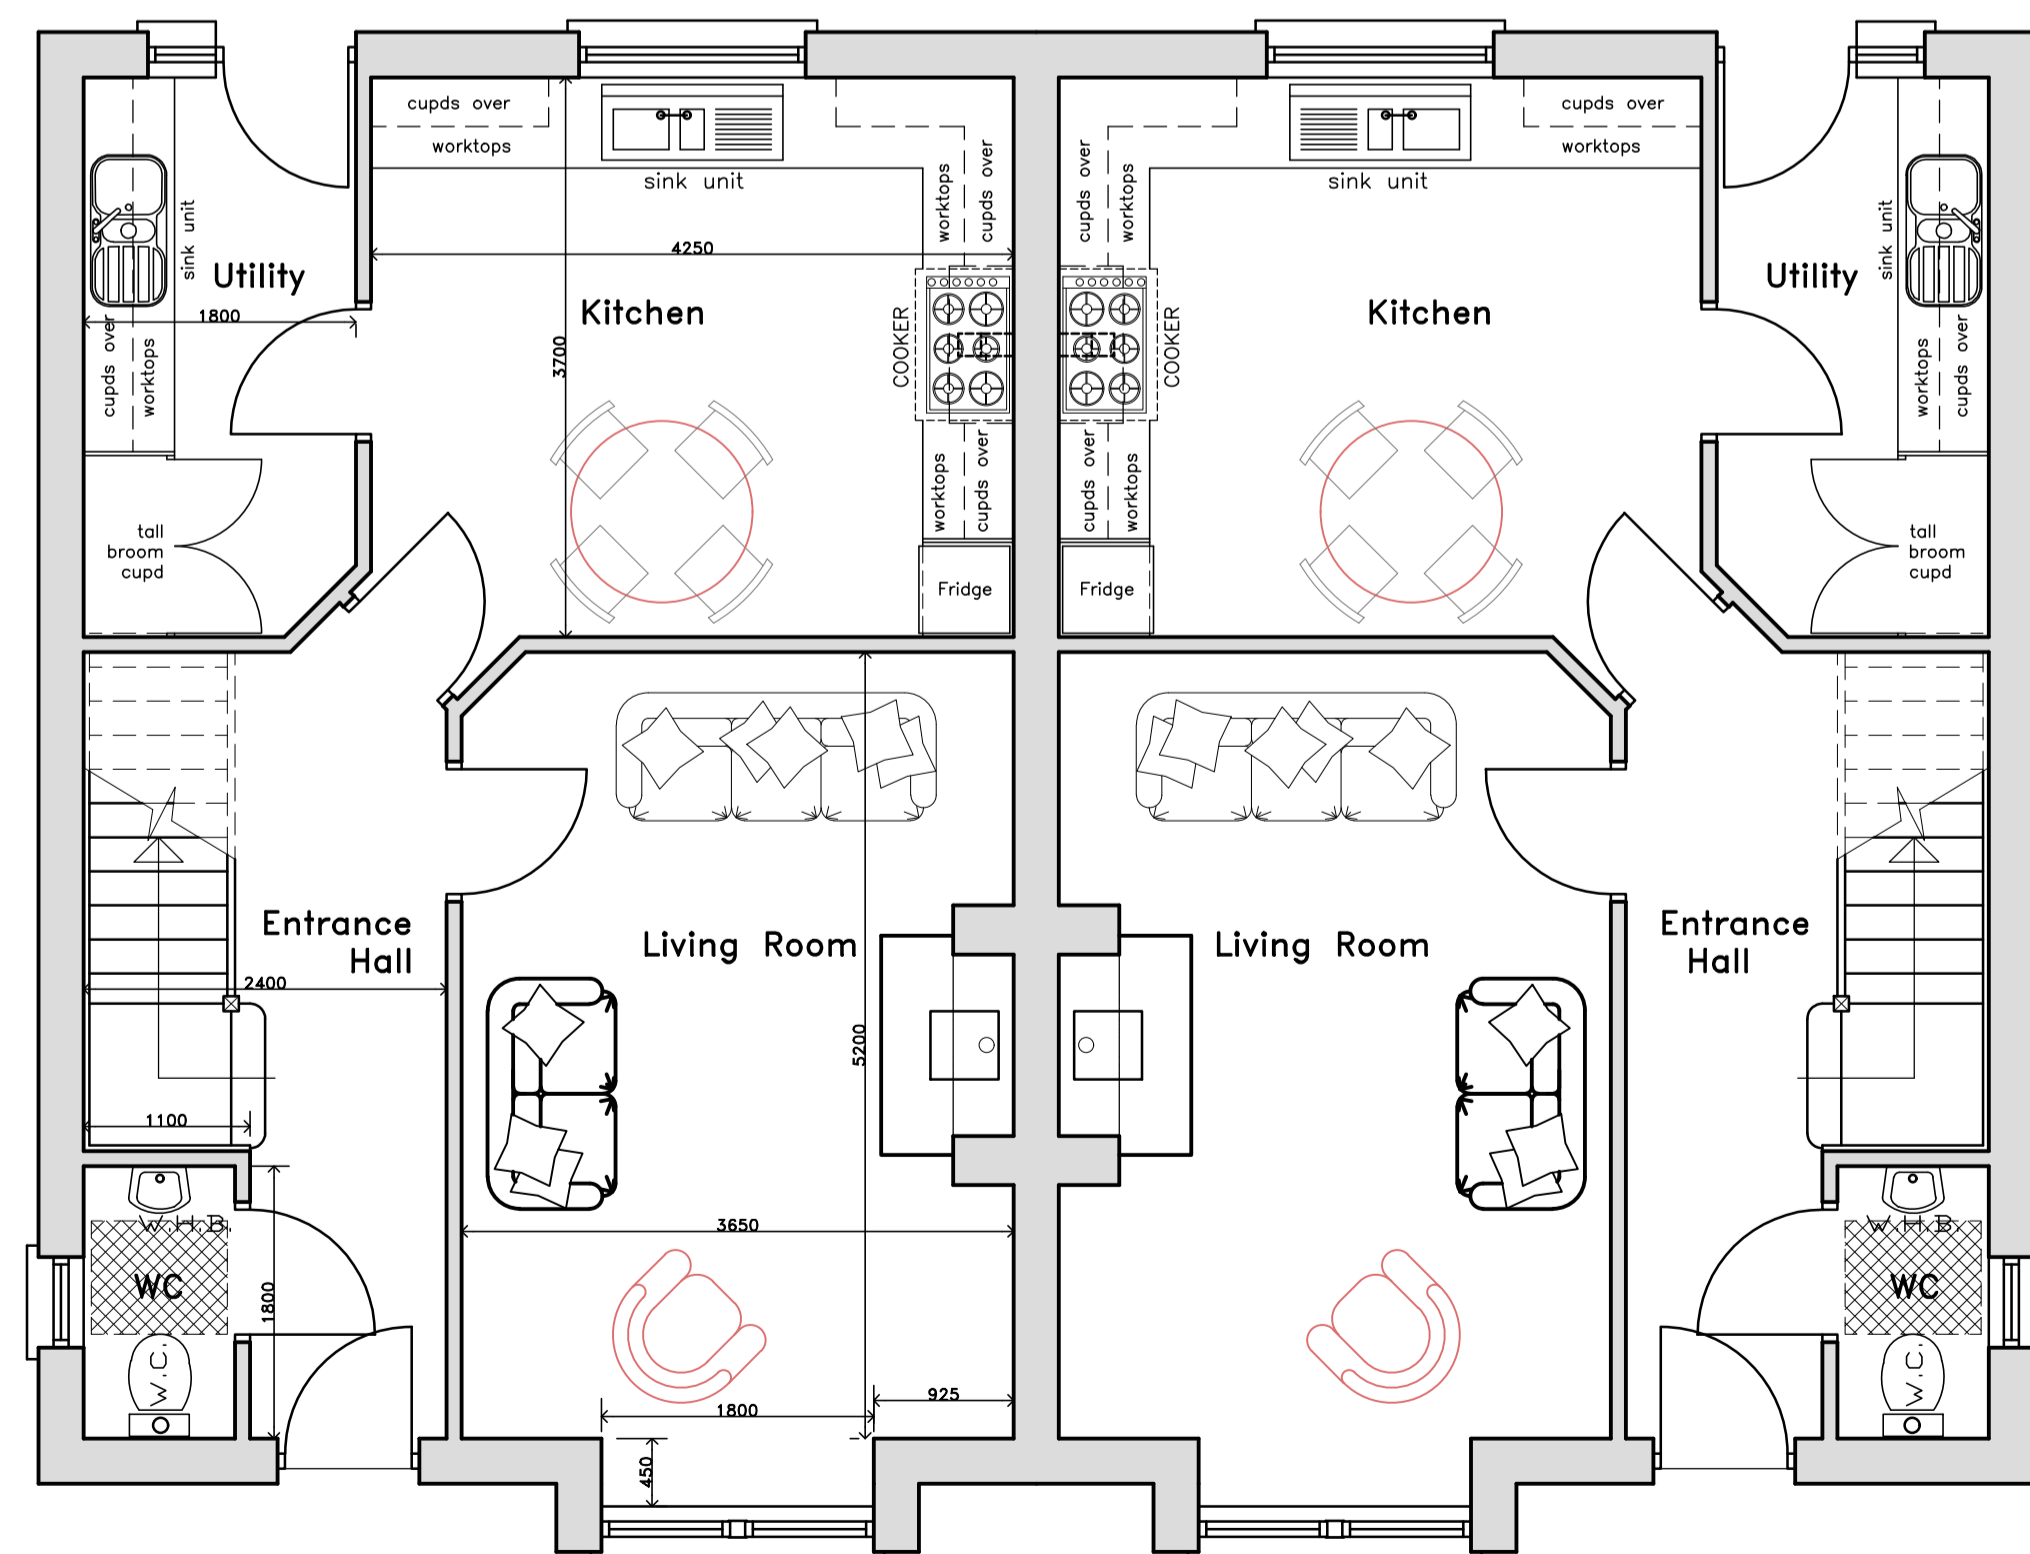


REAR ELEVATION
Scale - 1:100

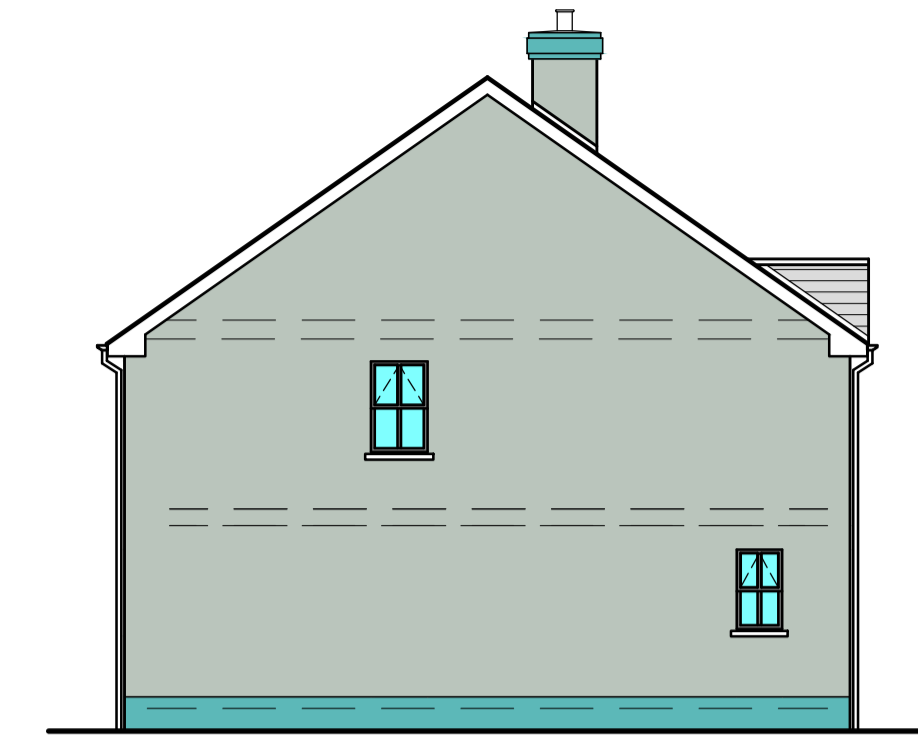


SIDE ELEVATION
Scale - 1:100



FRONT ELEVATION
Scale - 1:100

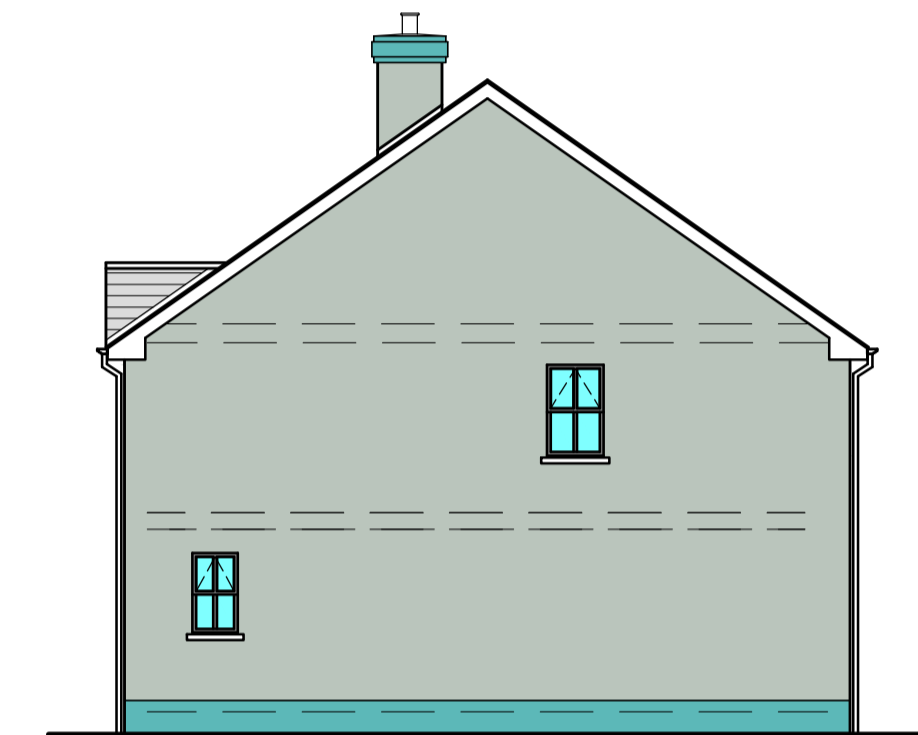


SIDE ELEVATION
Scale - 1:100

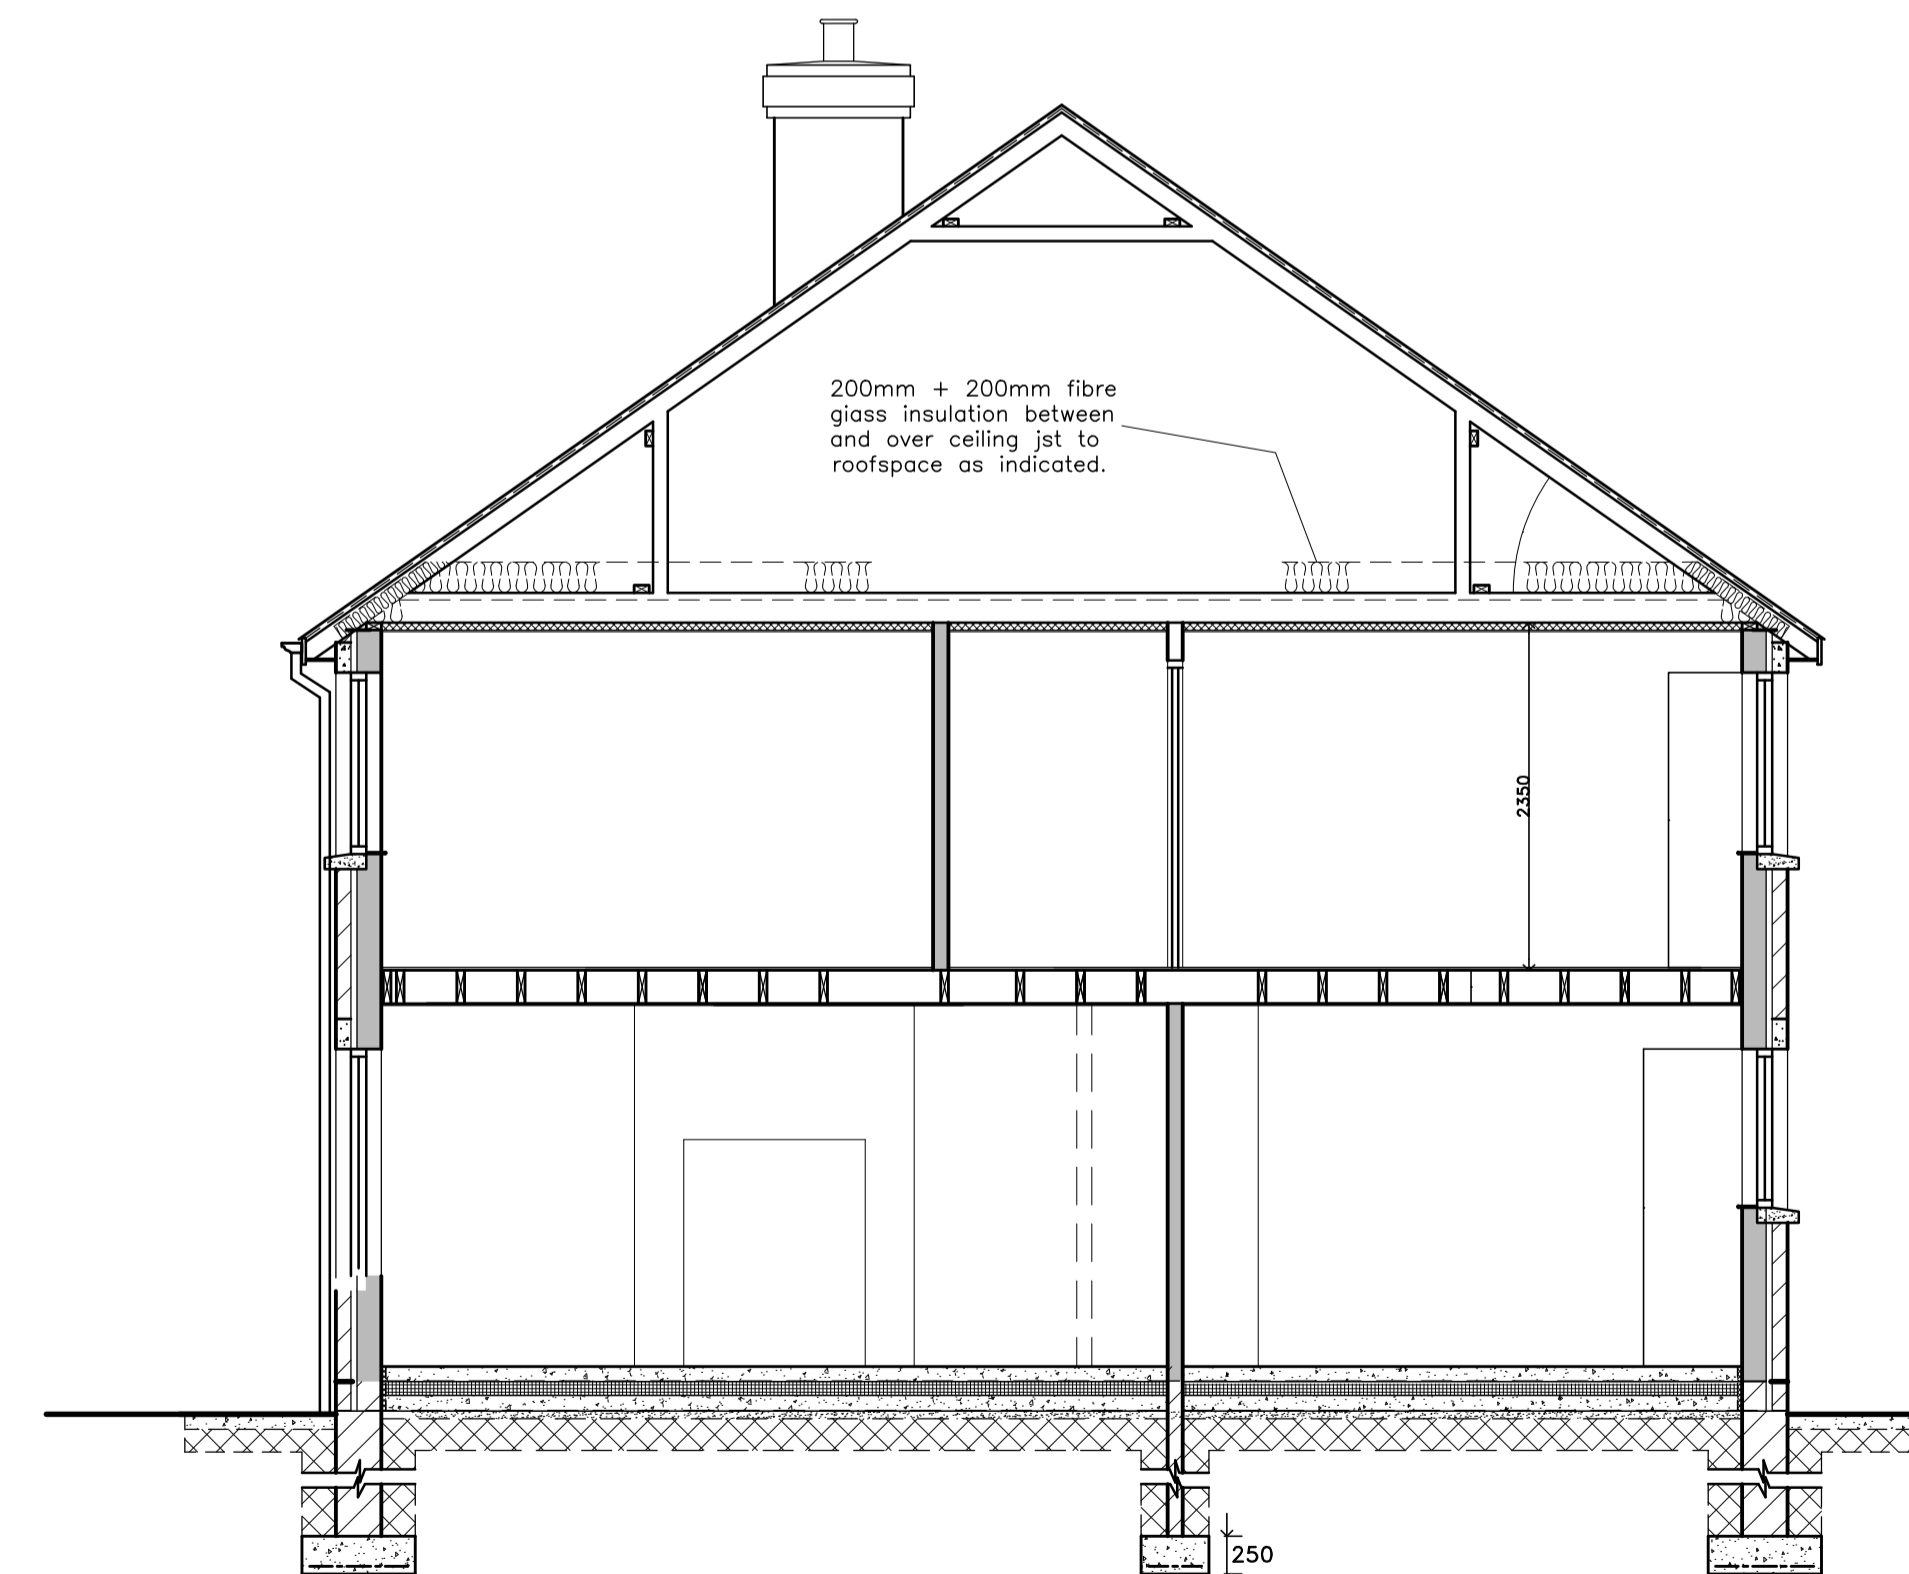

SECTION A-A
Scale - 1:50

~Scheme Design~ Type B
FIRST FLOOR AREA = 112.32 sq.m

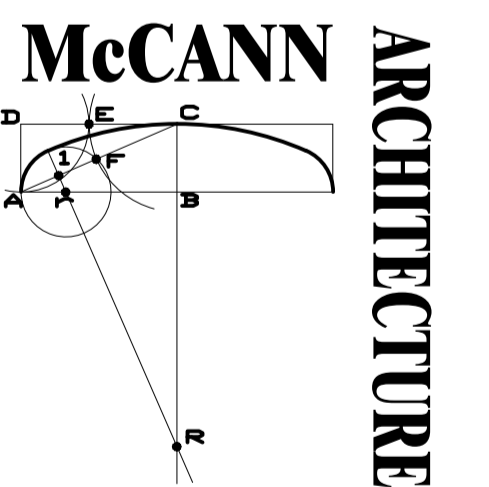

| | | |
|---|--------------------------------|-------------------|
| CLIENT. Mr. LEONARD McGRATH. | | |
| PROJECT. Proposed Private Housing Development at CASTLEDERG ROAD, CAHORE, EDERNEY. | | |
| Dwg. No. M 892 / 2212 / 05 | Scale. 1:50 1:100 | |
| Date. November 2015 | Drawn by E.J. McCann | Checked by |
| Revisions. | | |