


House 2, 3 & 4

226 Front Elevation



1:50

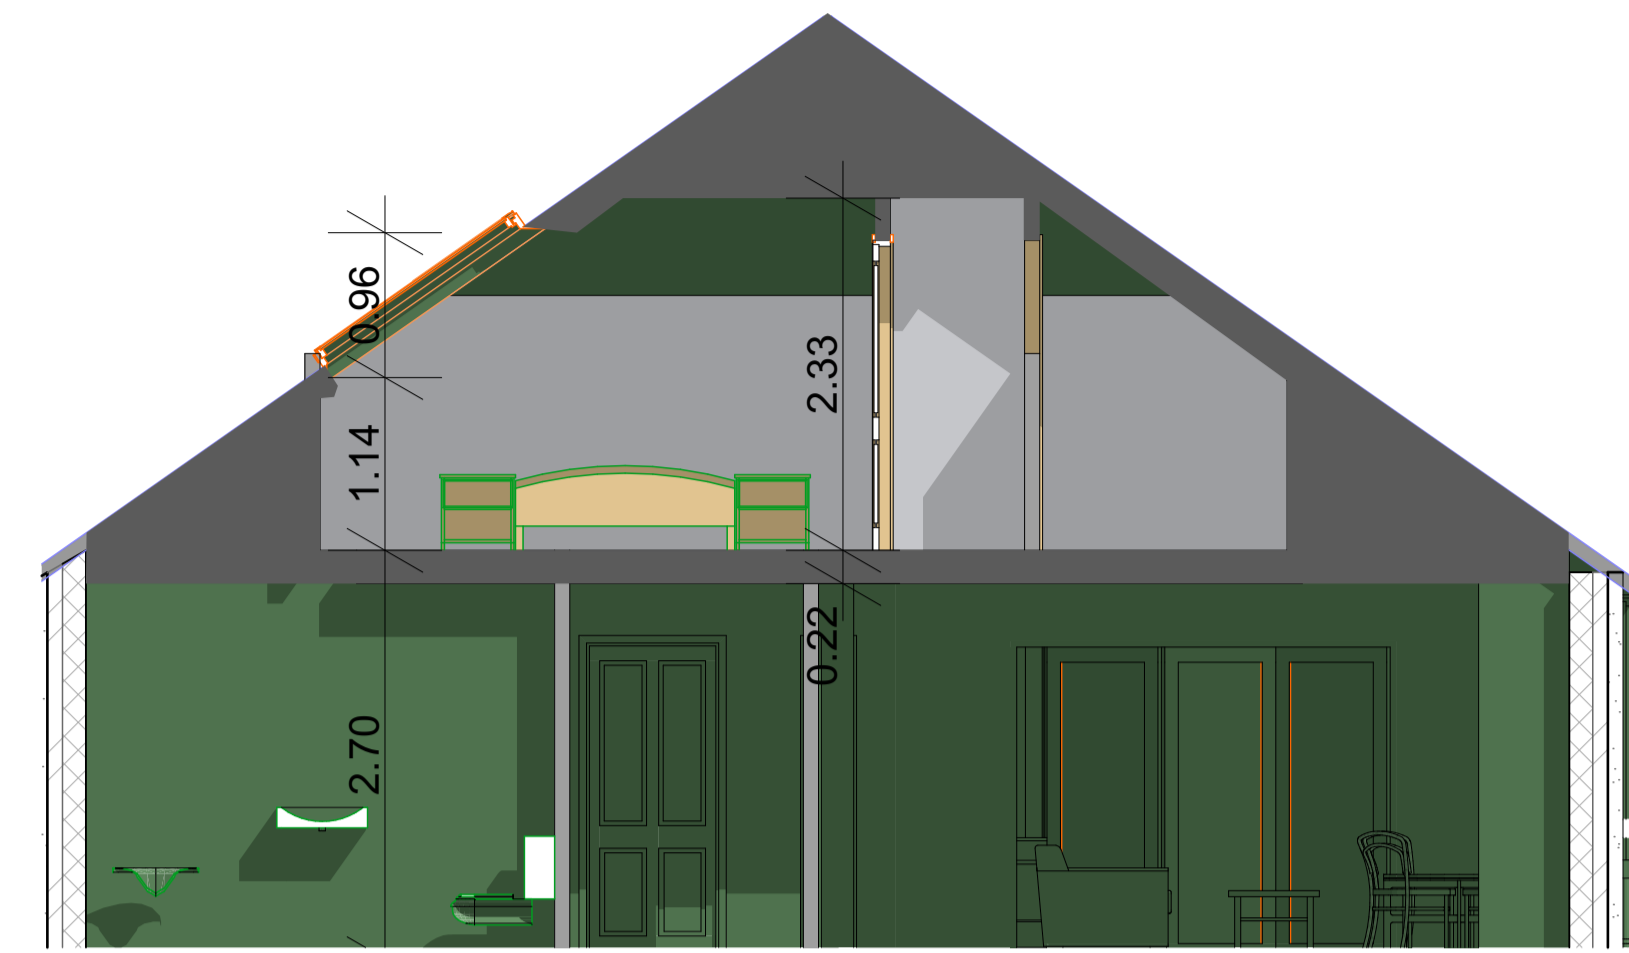

House 2, 3 & 4

226 Front Elevation

1:50

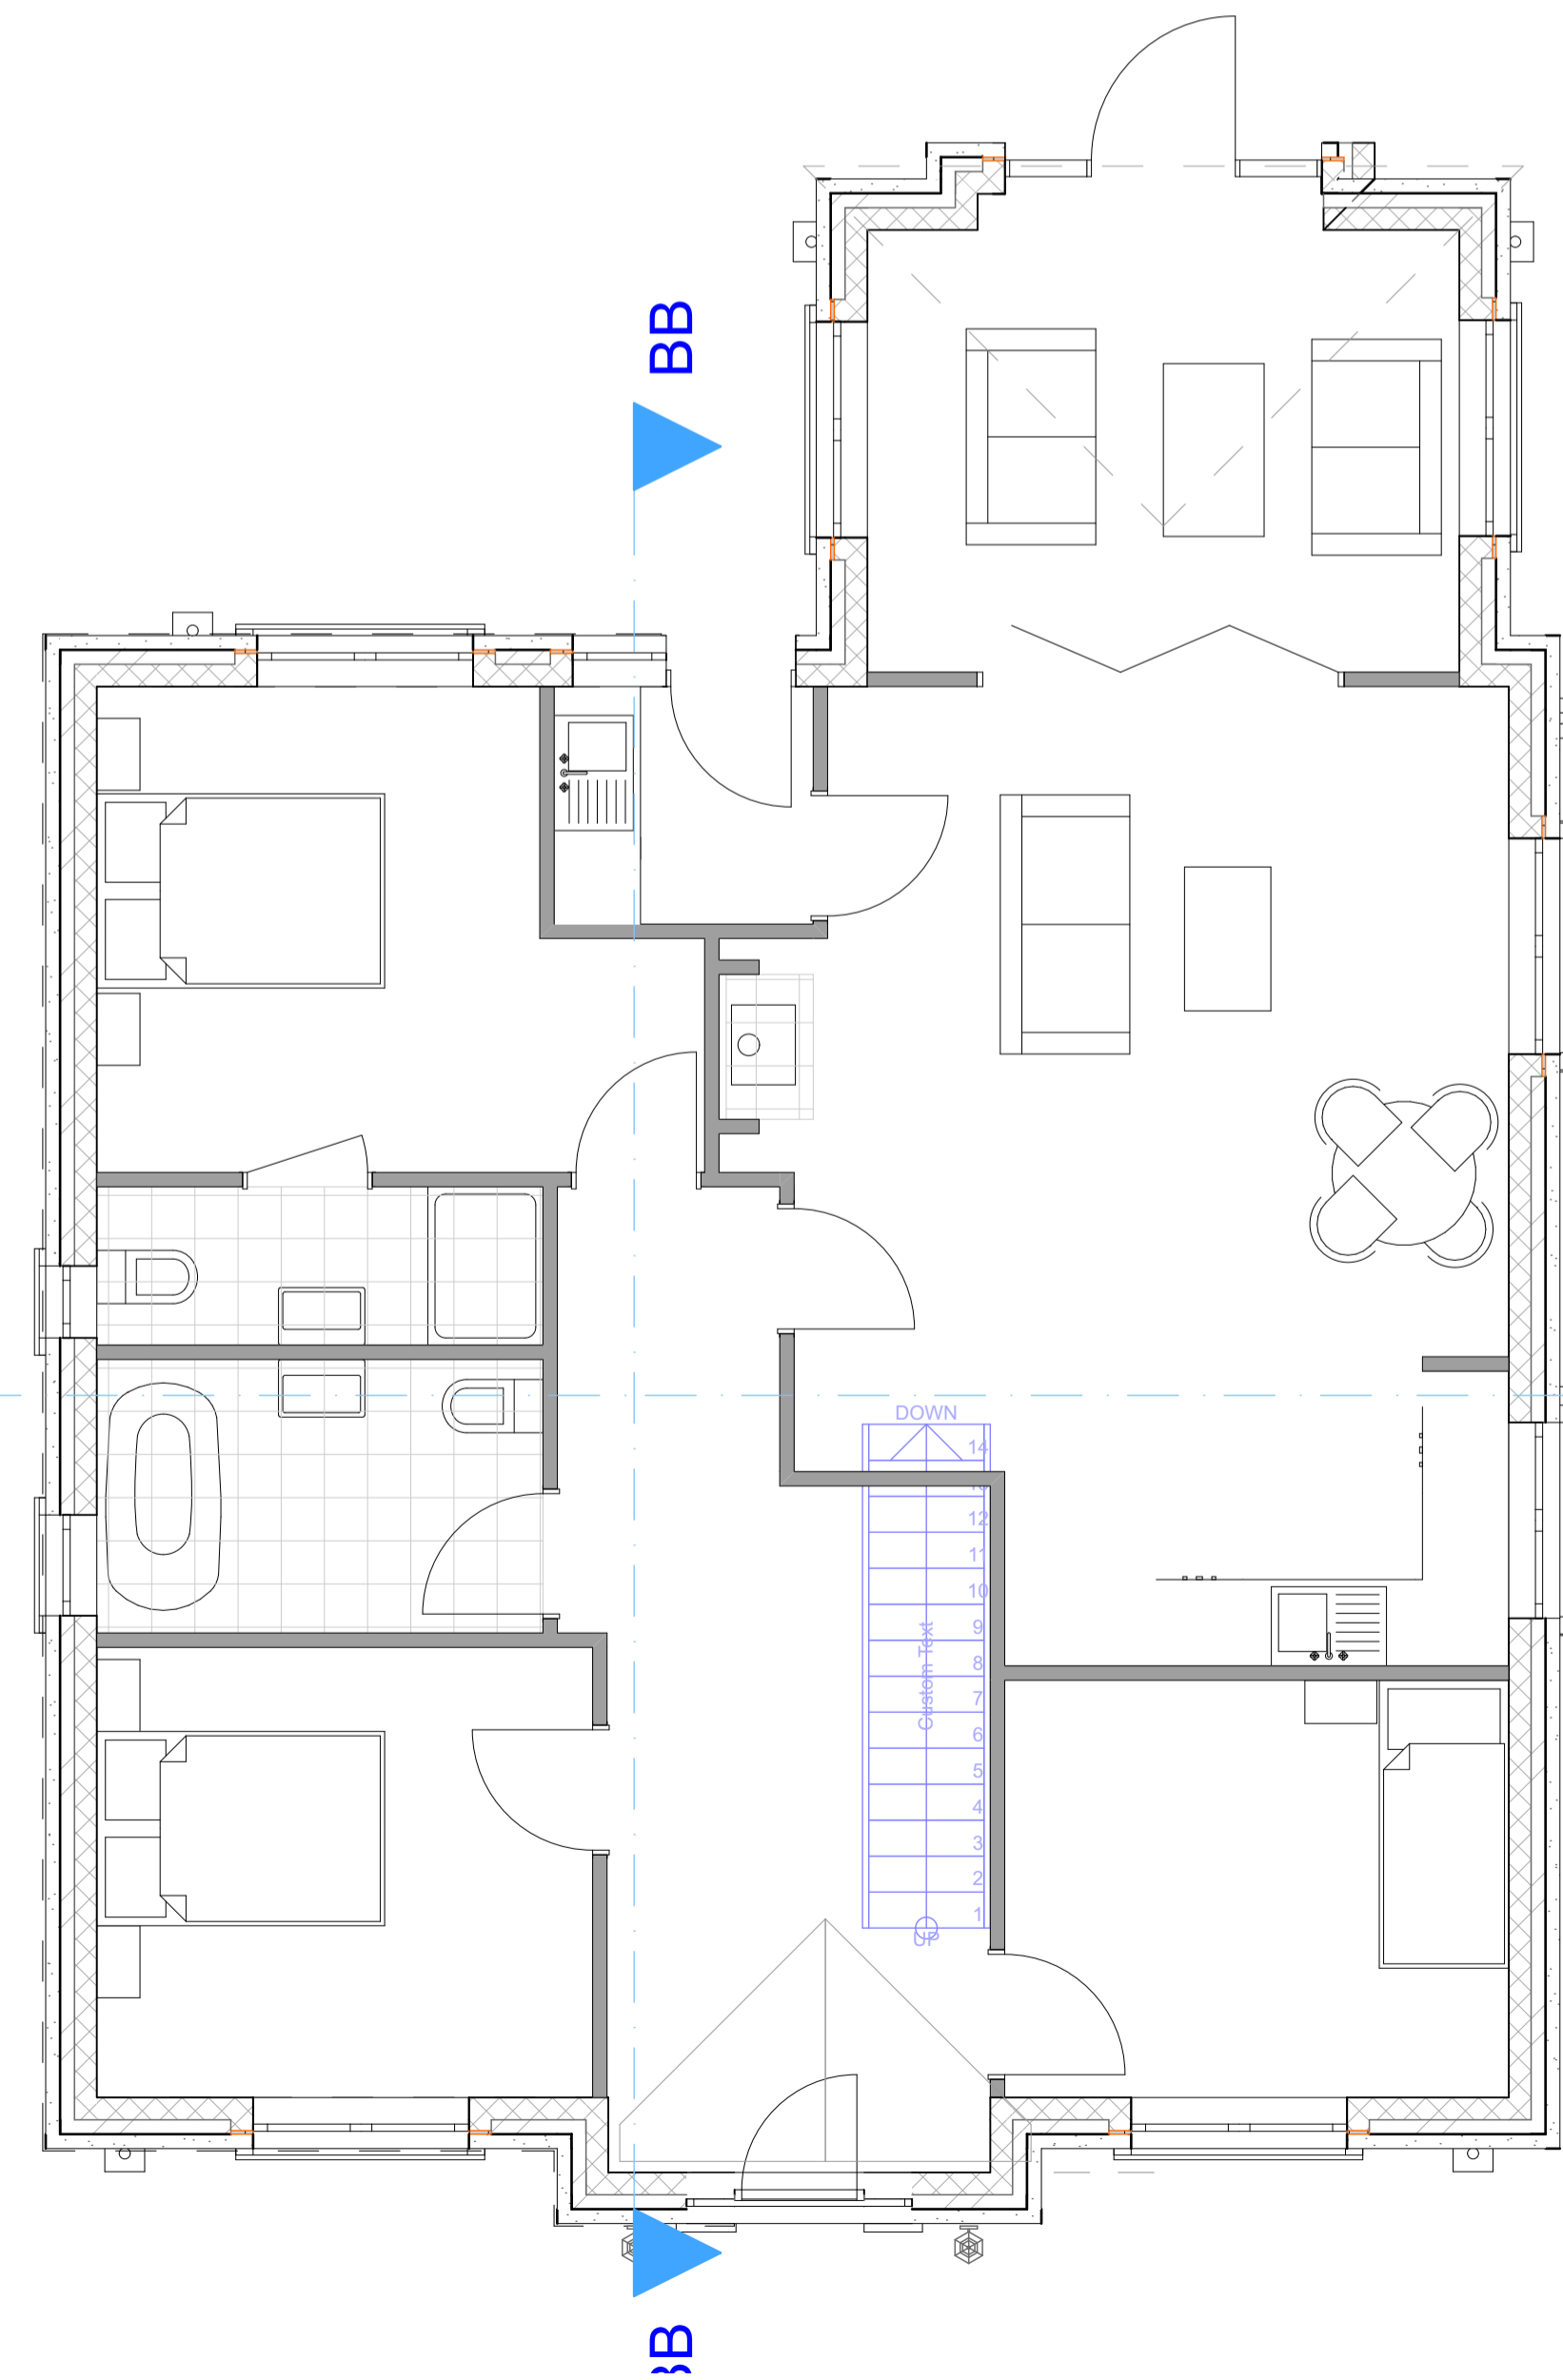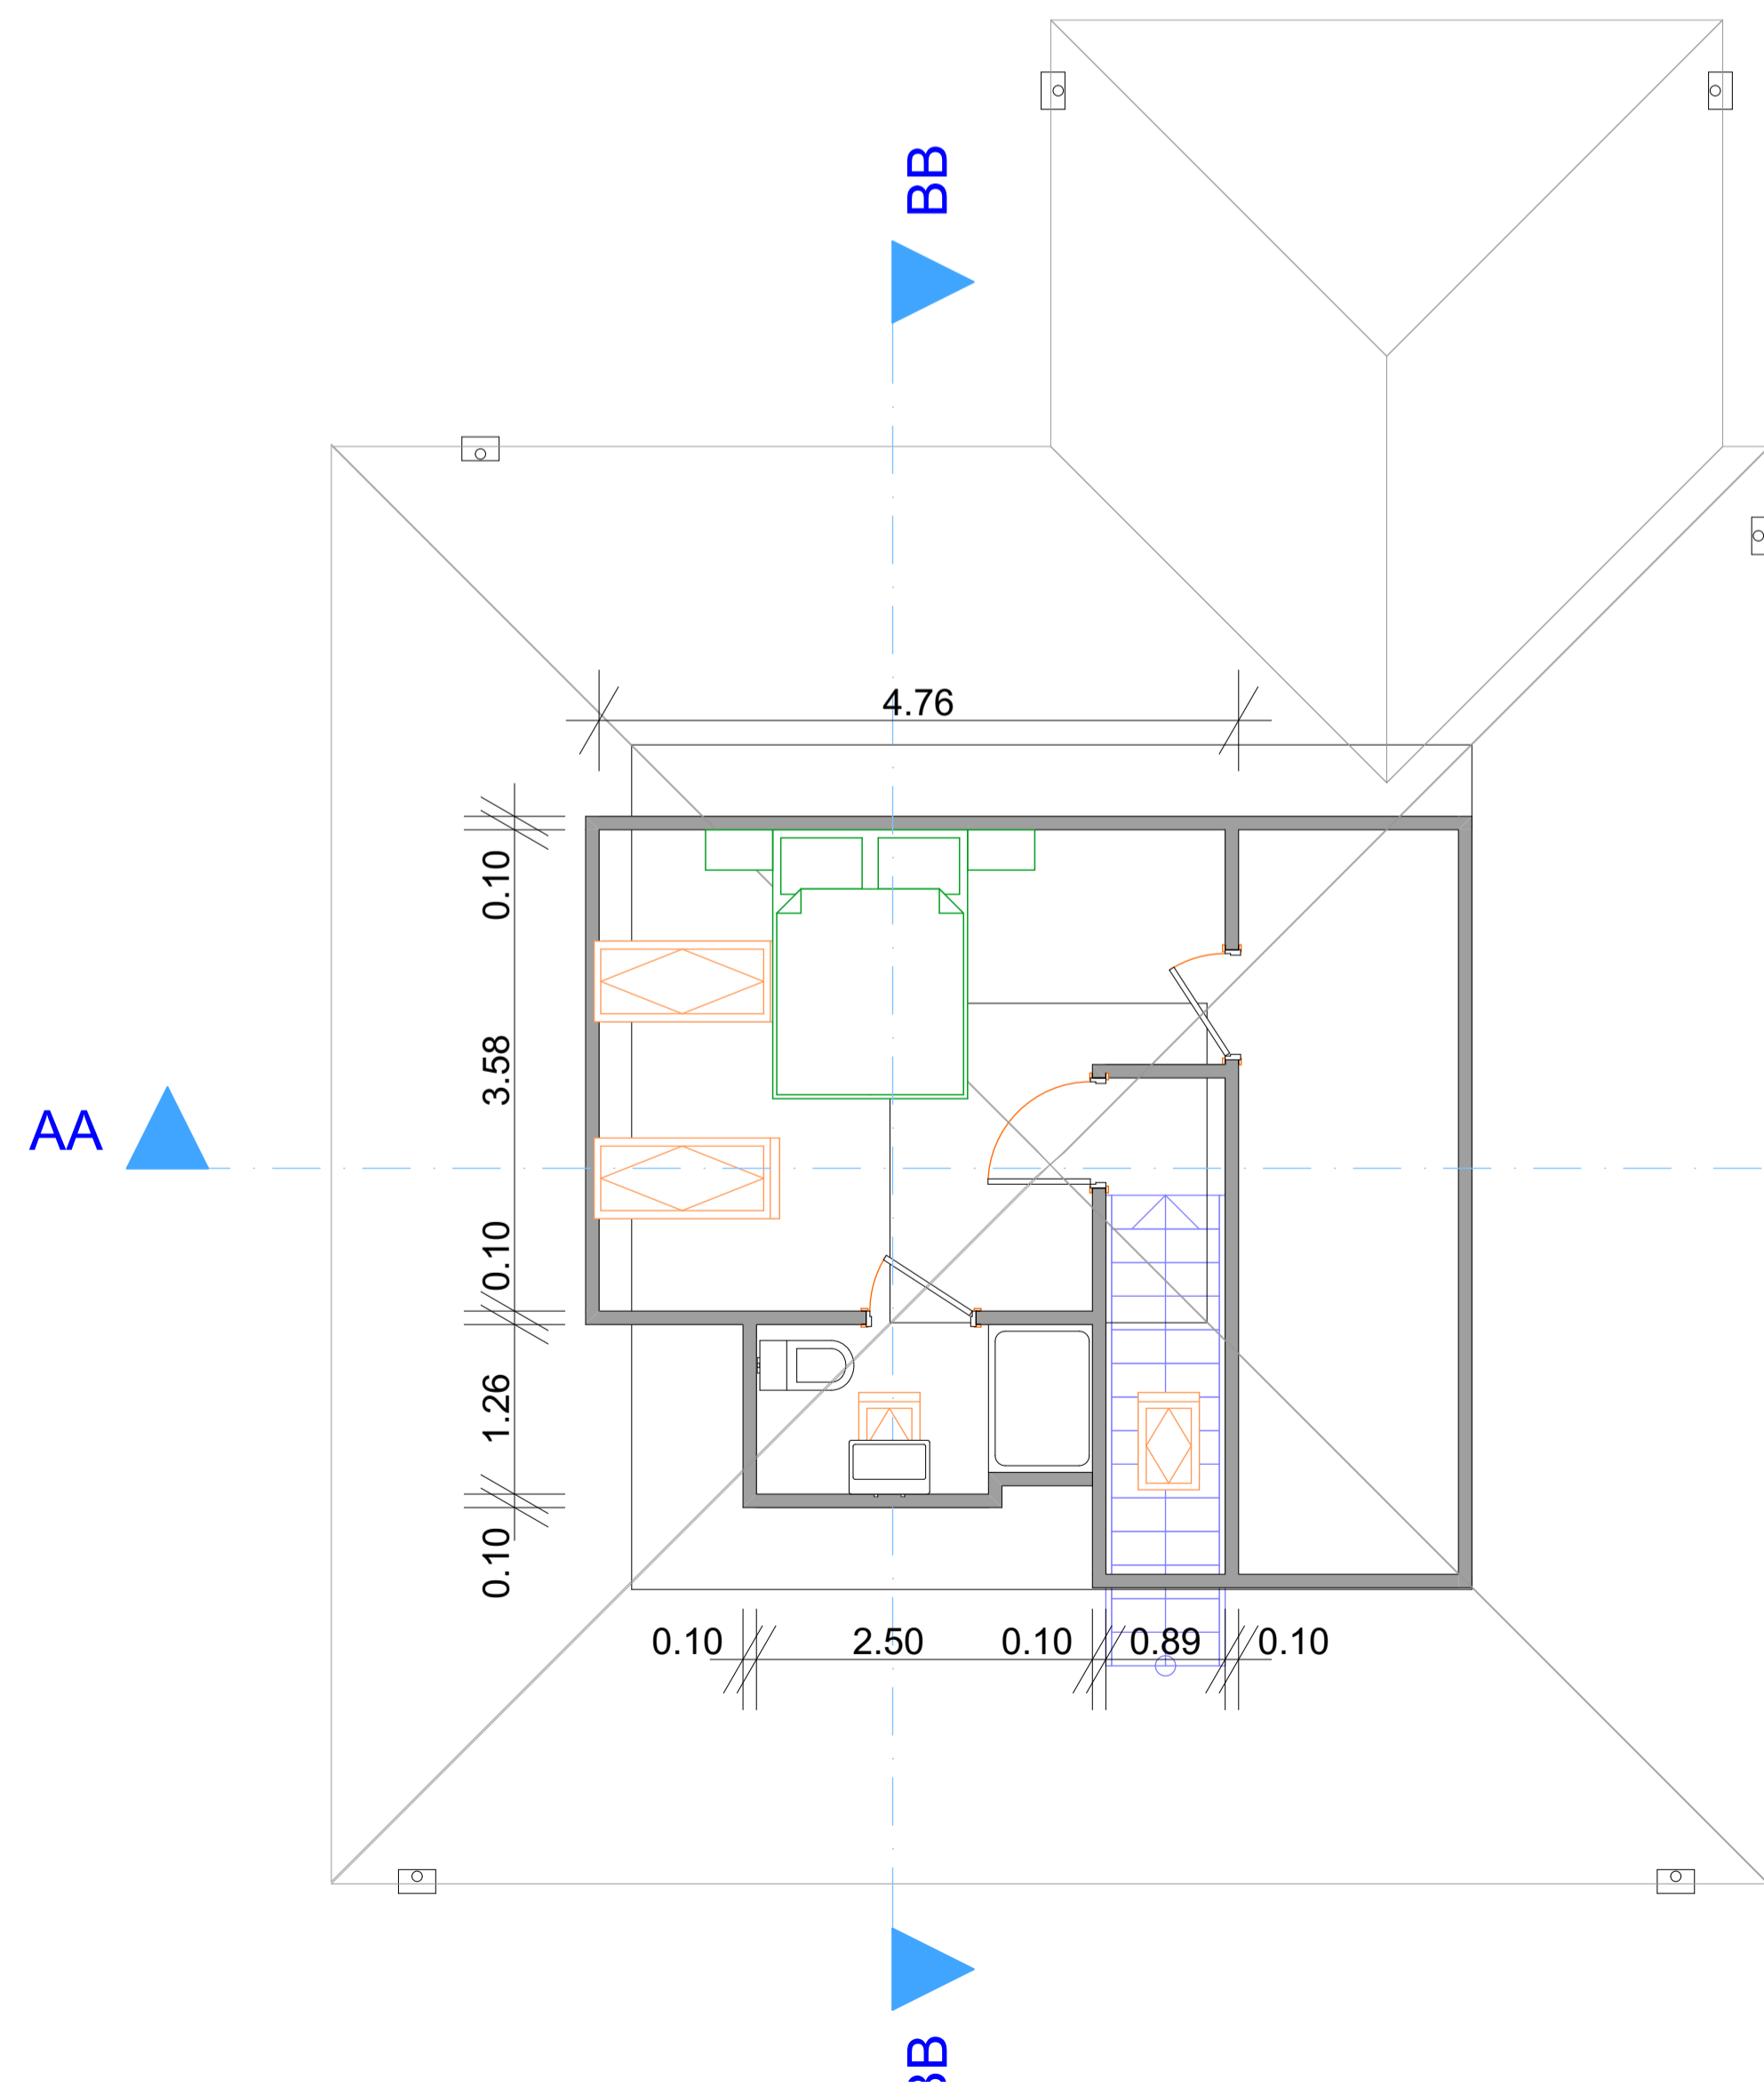

Weir + Weir

Project
Kernan Development

Client
#Client Name

Drawing
**Story (1), Ground Floor (1), 226
Front Elevation**

Scale
1:50

Date
#Date

Drawing No.
A.01.5

(028) 3839 3993 07710 665 410
info@weir-weir.com www.weir-weir.com

Weir + Weir architects ltd
Studio 05 + Millennium Court Arts Centre
William Street+Portadown+Co.Armagh
BT62 3NX
© Copyright - Reserved

