


FRONT ELEVATION

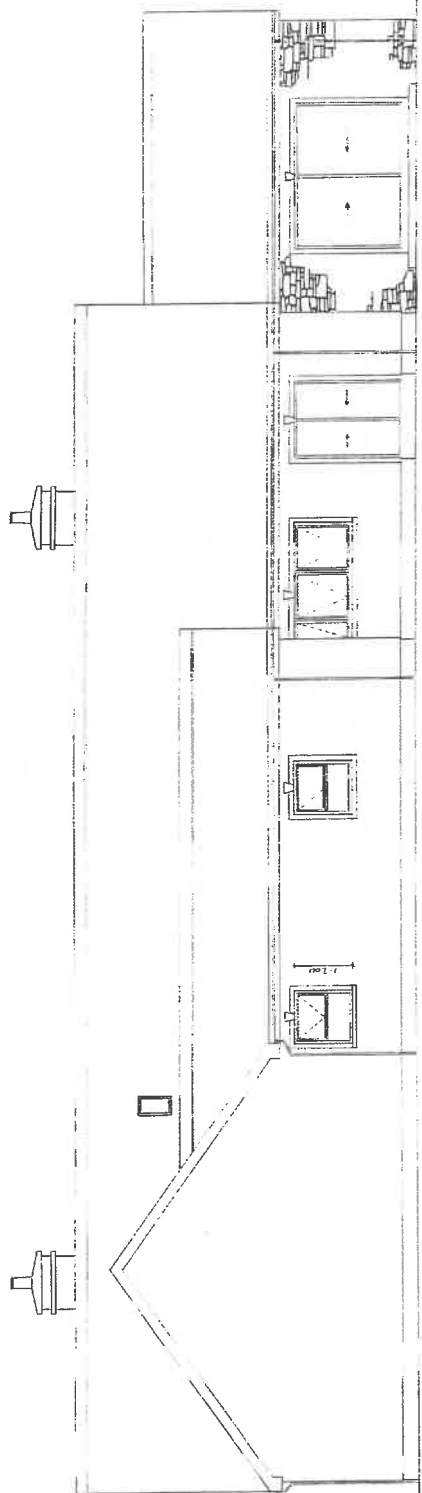

REAR ELEVATION

EXTERNAL FINISHES

- Roof Covering - Copo Nova Black natural slate
- Chimney Part - 500mm high tapered Taperlock Red Chimney Pot
- External Powder - Smooth fine render. Erection Yellow sand (Plaster & Gypsum) and white cement
- Window & Door Surrounds & Keyholes - Moulded sandstone textured
- Quoins - Moulded sandstone textured
- Plinth - Raked Smooth Blue rendered plinth
- Necked Stone Fender - Dressed Sandstone
- Cills - 50mm precast concrete (Should be required)
- Cills in Stone Fender - Dressed Sandstone
- Gutters - Black Cast Aluminium
- Downpipes - Black Cast Aluminium
- Frieze & Bays - Black headed UPVC
- Soffit - Flat Black UPVC sheet
- Windows & External Doors - Black triple glazed UPVC
- Stone Shelter Door - Black Powder coated roller shutter door to front

Fermanagh and Omagh District Council
 Drawing Number
 08 JAN 2010
 10/11/10

08 JAN 2010
 10/11/10

PROJECT TITLE
 Proposed new Parochial House to replace existing

SITE ADDRESS
 10 Knocka Road
 Lisnelli
 Lisnakea, Co Fermanagh

CLIENT

DRAWING TITLE
 FRONT & REAR Elevations

DATE
 AUGUST 2019

SCALE
 1:50

Drawing No: **102**

Fermanagh and Omagh District Council
Drawing Number: 0.3

PROJ. NO. 2014
08 JAN 2010
P. No. 0.3

PROJECT TITLE
Proposed new Parochial
House to replace existing

SITE ADDRESS
10 Knocke Road
Lissanelli
Lissanakea, Co Fermanagh

CLIENT

DRAWING TITLE
Floor Plan

SCALE 1:50
DATE AUGUST 2010

Drawing No: 101

