


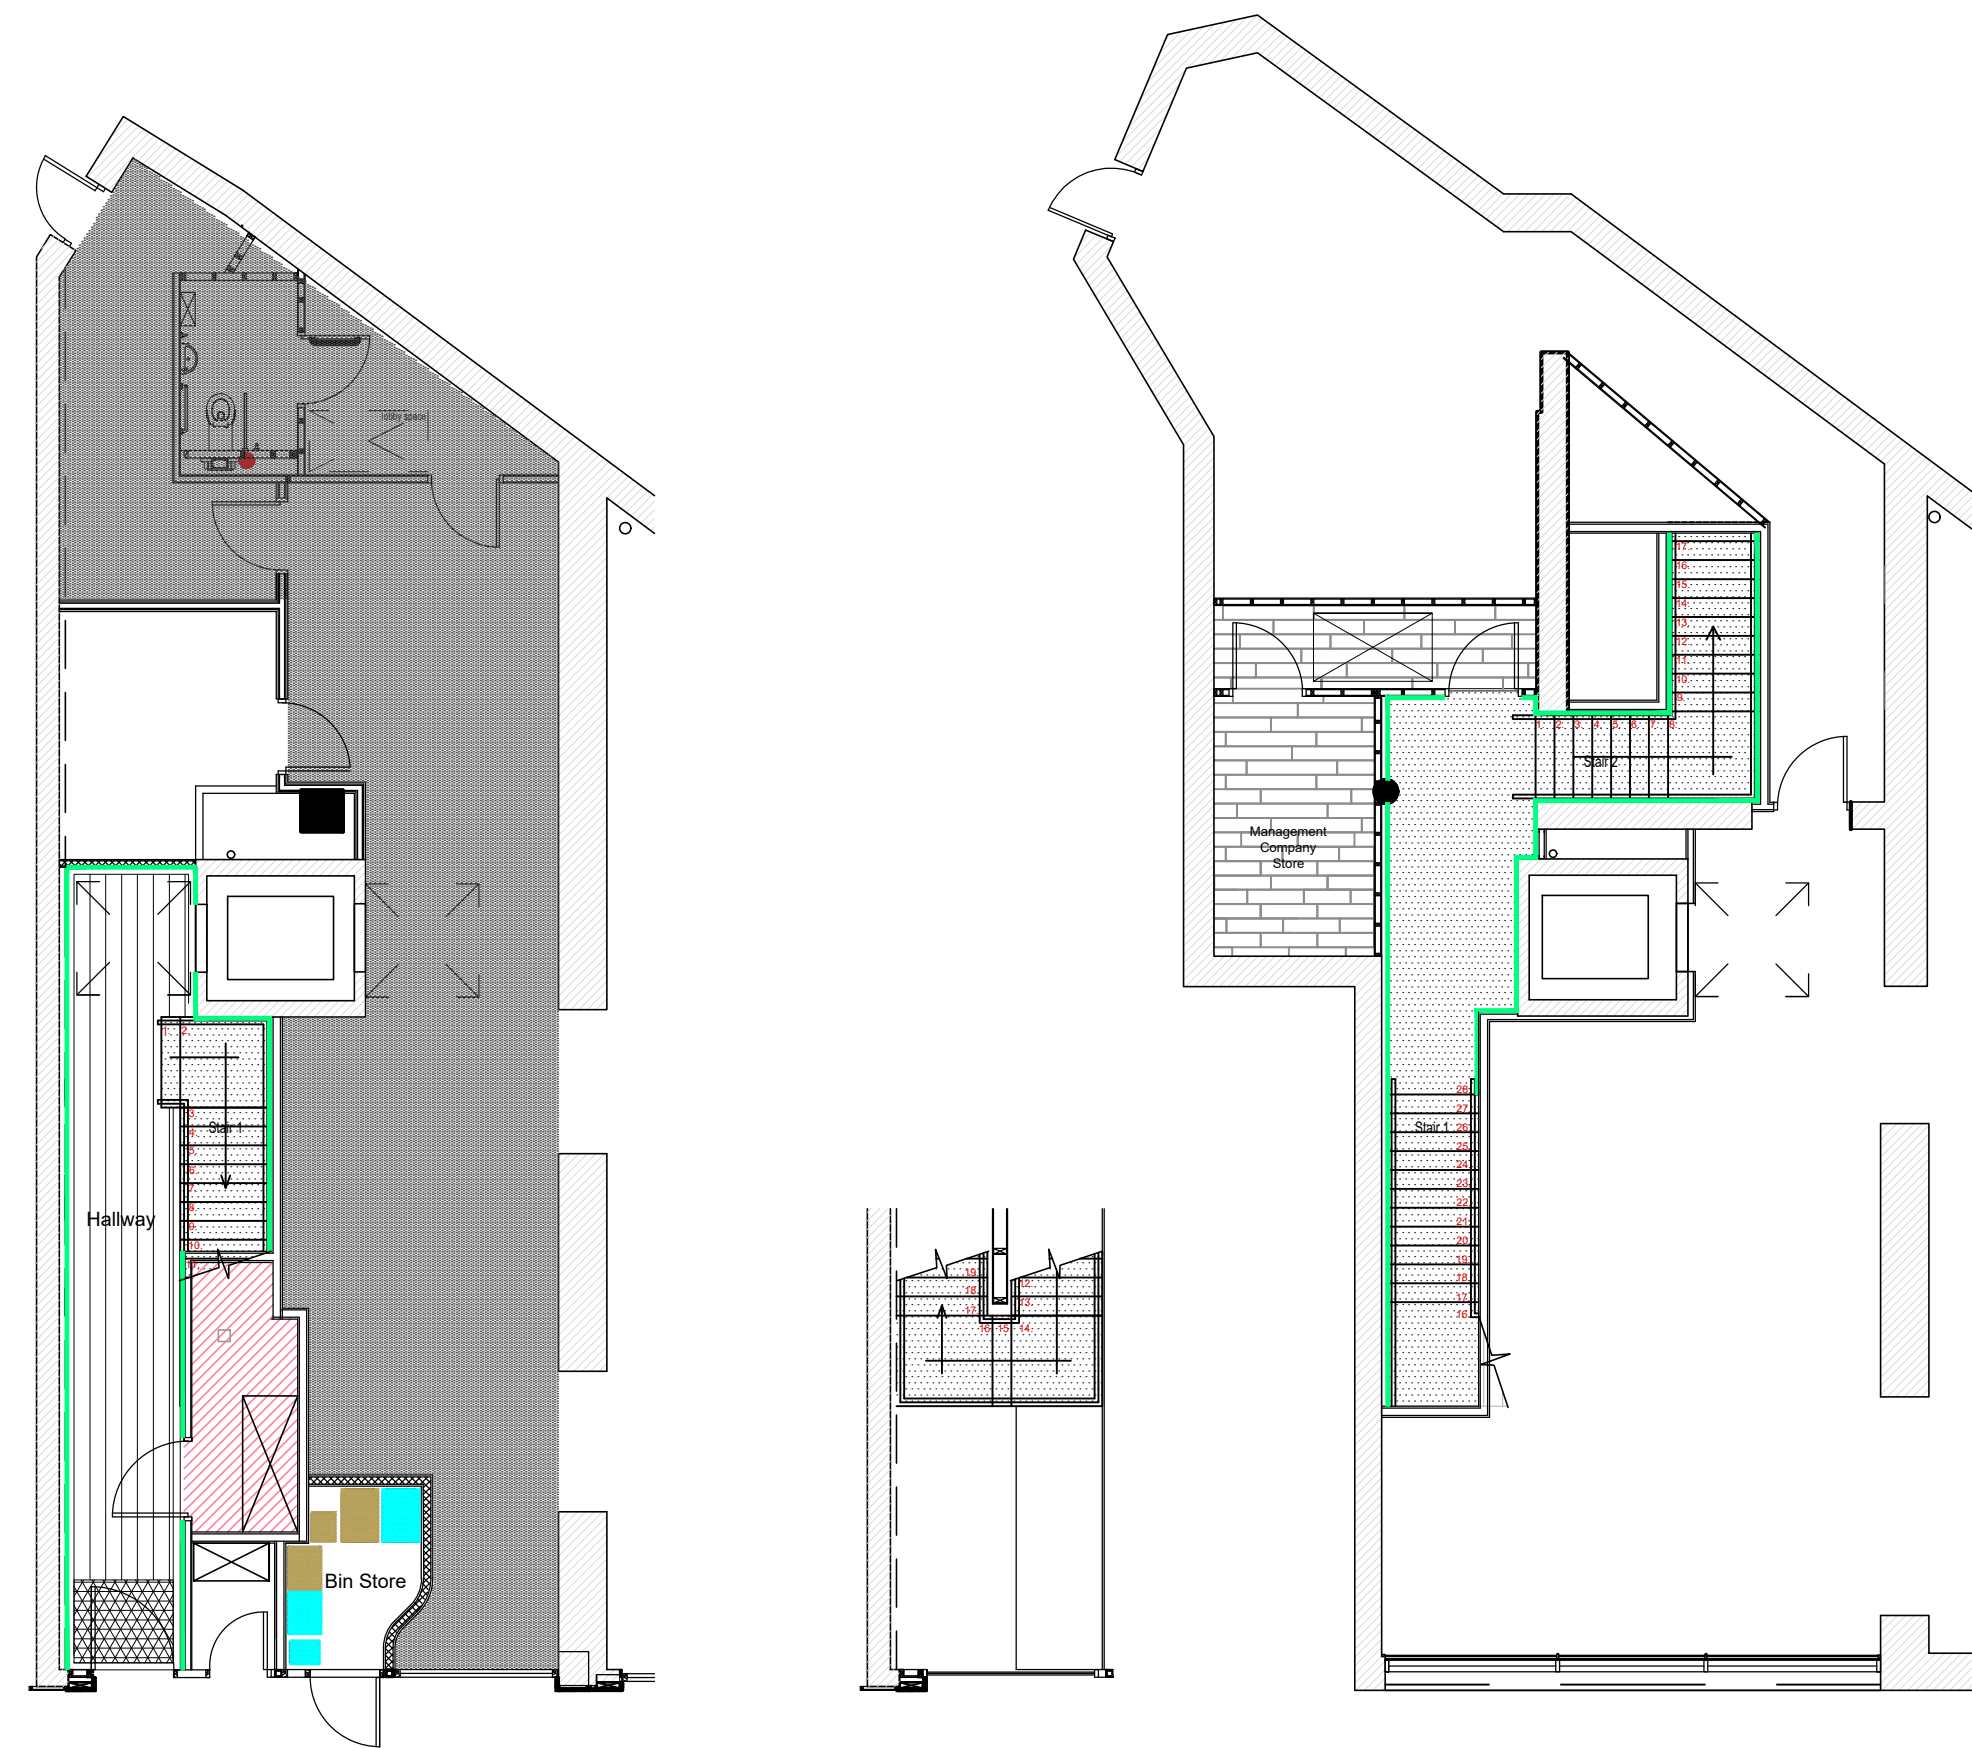

Ground Floor Plan

Intermediate Landing


First Floor Plan



Apartment 1

Apartment 2


Second Floor Plan

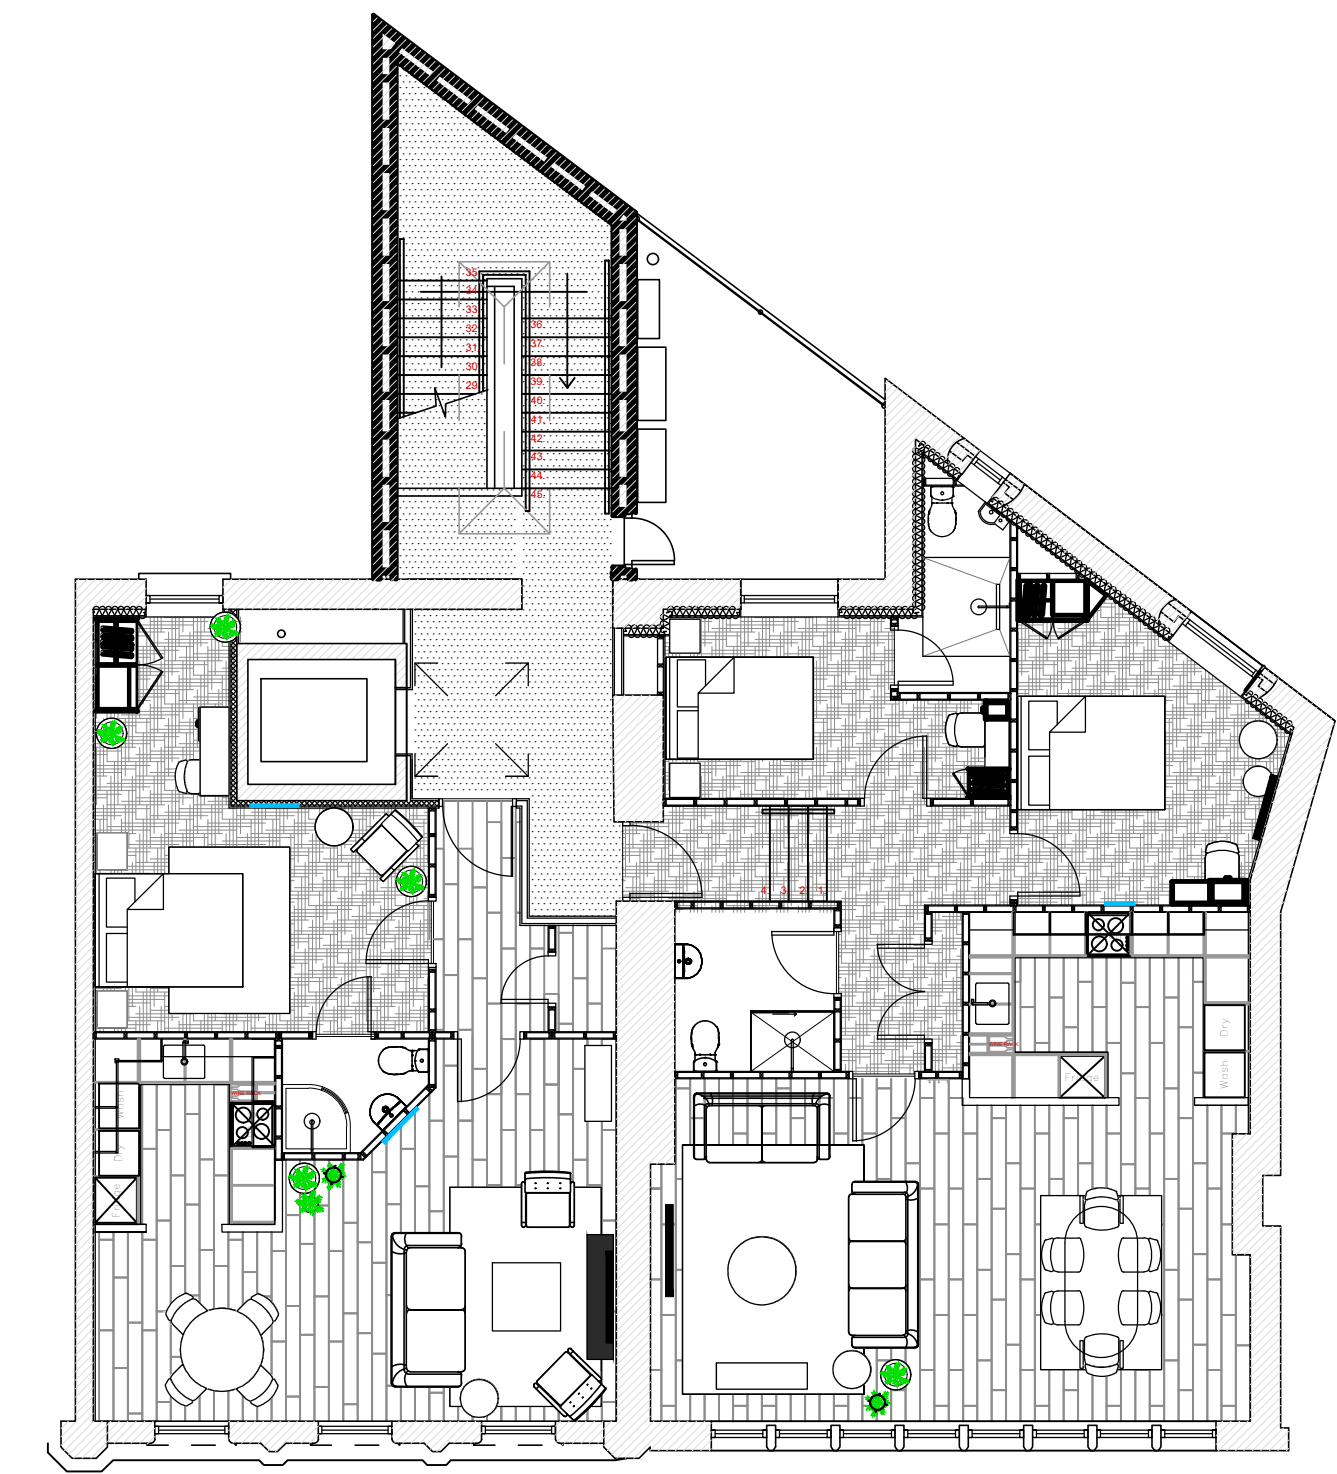


Apartment 3

Apartment 4

Third Floor Plan

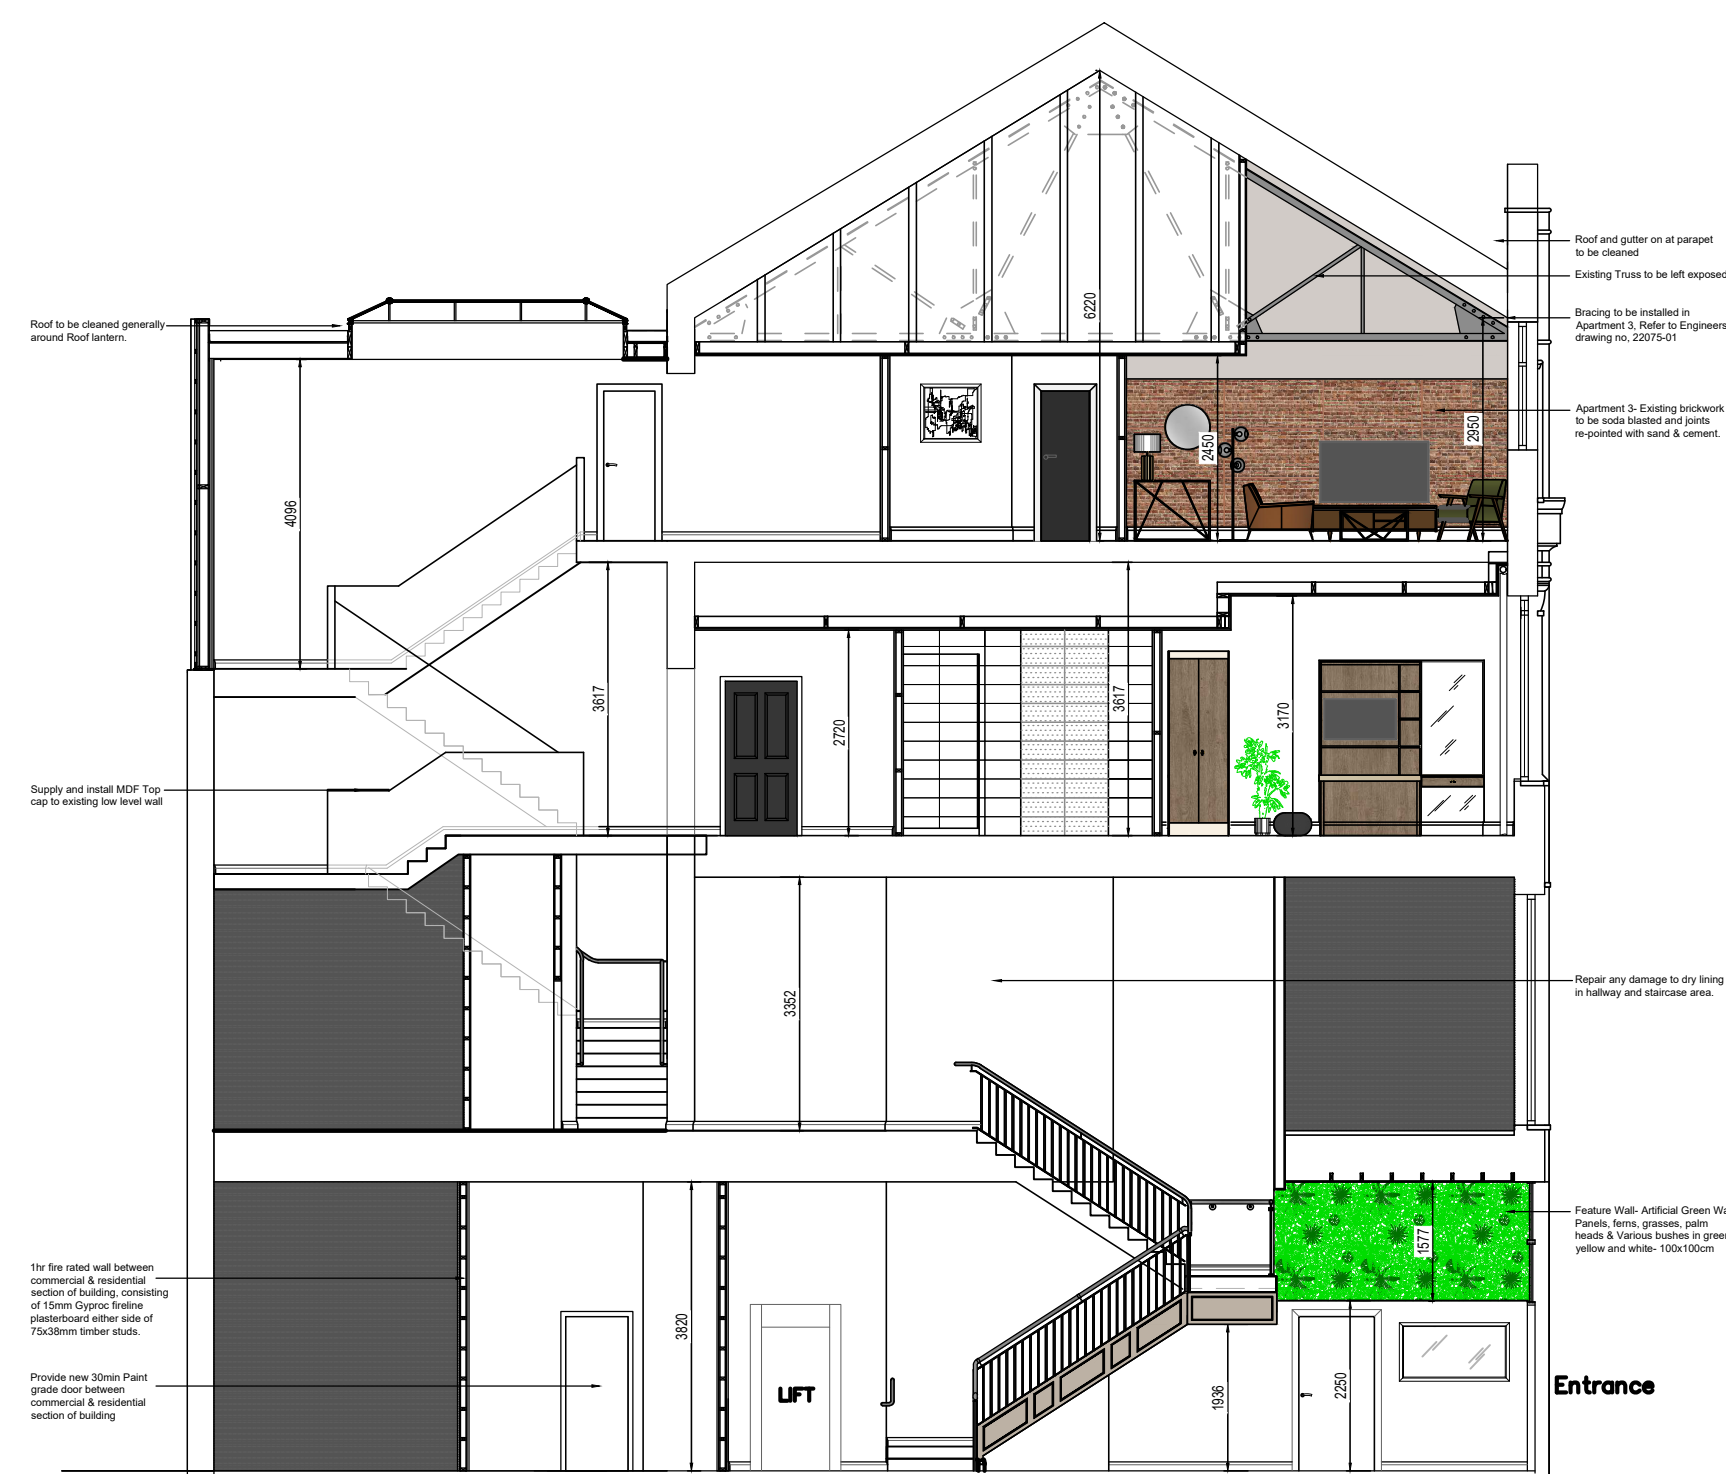


Internal Section

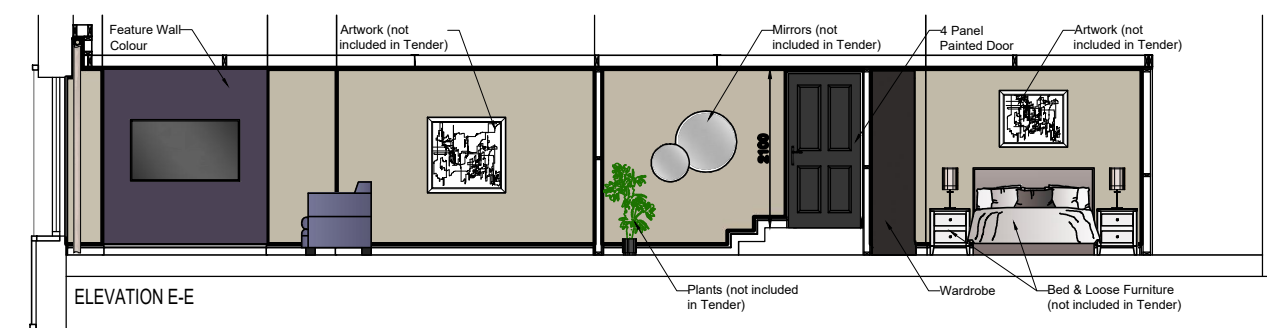


ELEVATION E-E



ELEVATION F-F

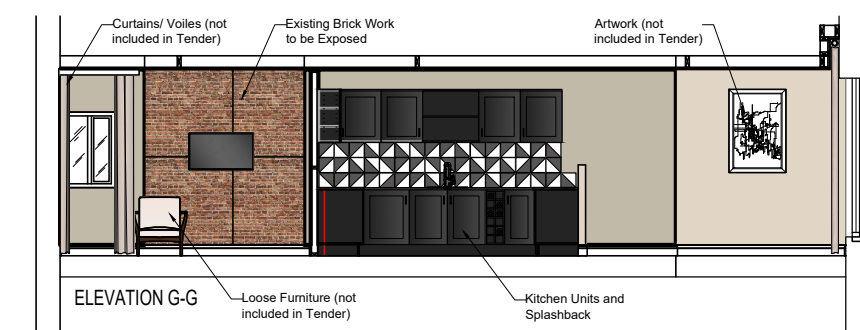

ELEVATION G-G

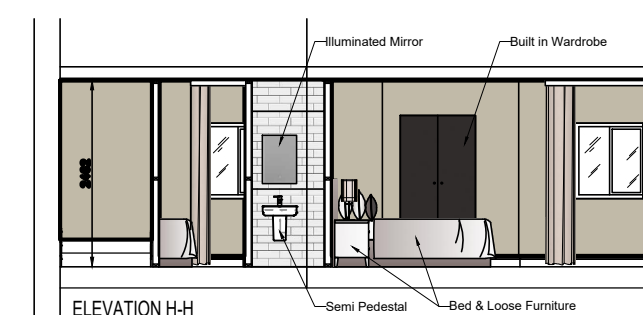

ELEVATION H-H

Revision		Date	
Scheme	Redevelopment of 18 & 22 Castle Place, Belfast as Apartments for MBCC Foods (Ireland) Ltd		
Drawing	Interior Plans and Sections		Dwg No 2038_C_200
Scale	Date	Drawn By	Chk by
1:100	24-11-23	KE	PH
 Unit T2 Dungannon Enterprise Centre 2 Coalisland Road Dungannon Co. Tyrone BT71 6JT		T: 028 87727050 E: karen@hamillarchitects.co.uk W: www.hamillarchitects.co.uk Hamill Architects is a Limited Company	
 HAMILL ARCHITECTS LTD www.hamillarchitects.co.uk			