

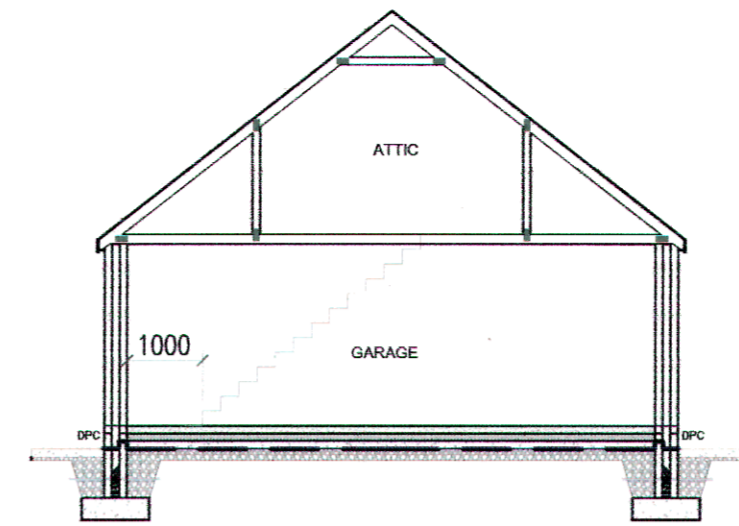



PROPOSED FRONT ELEVATION

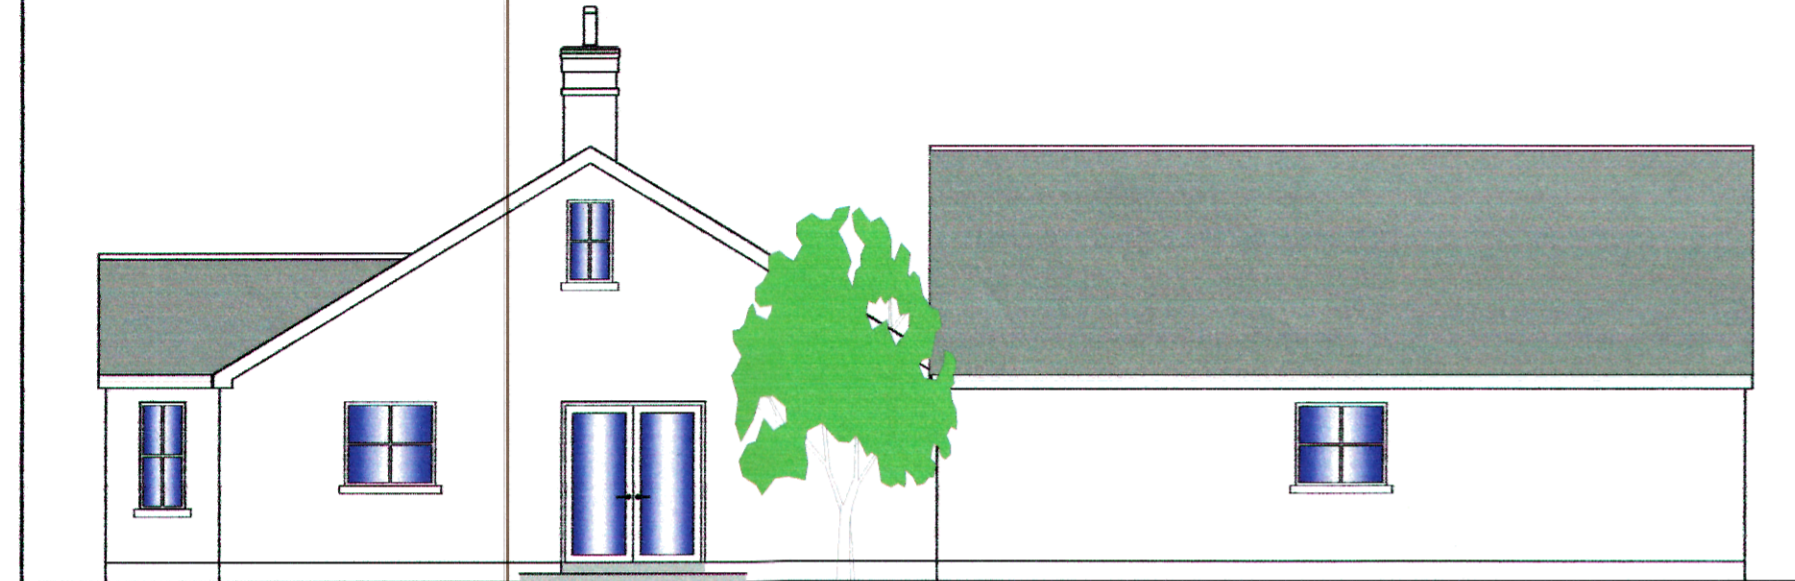

PROPOSED CROSS SECTION

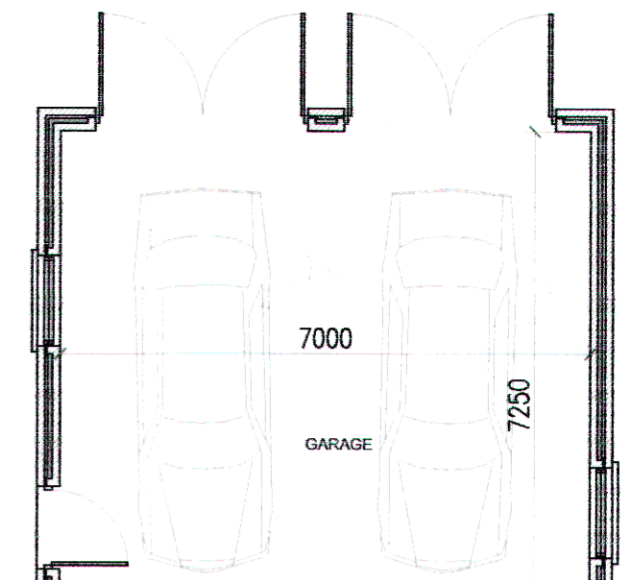


PROPOSED SIDE ELEVATION

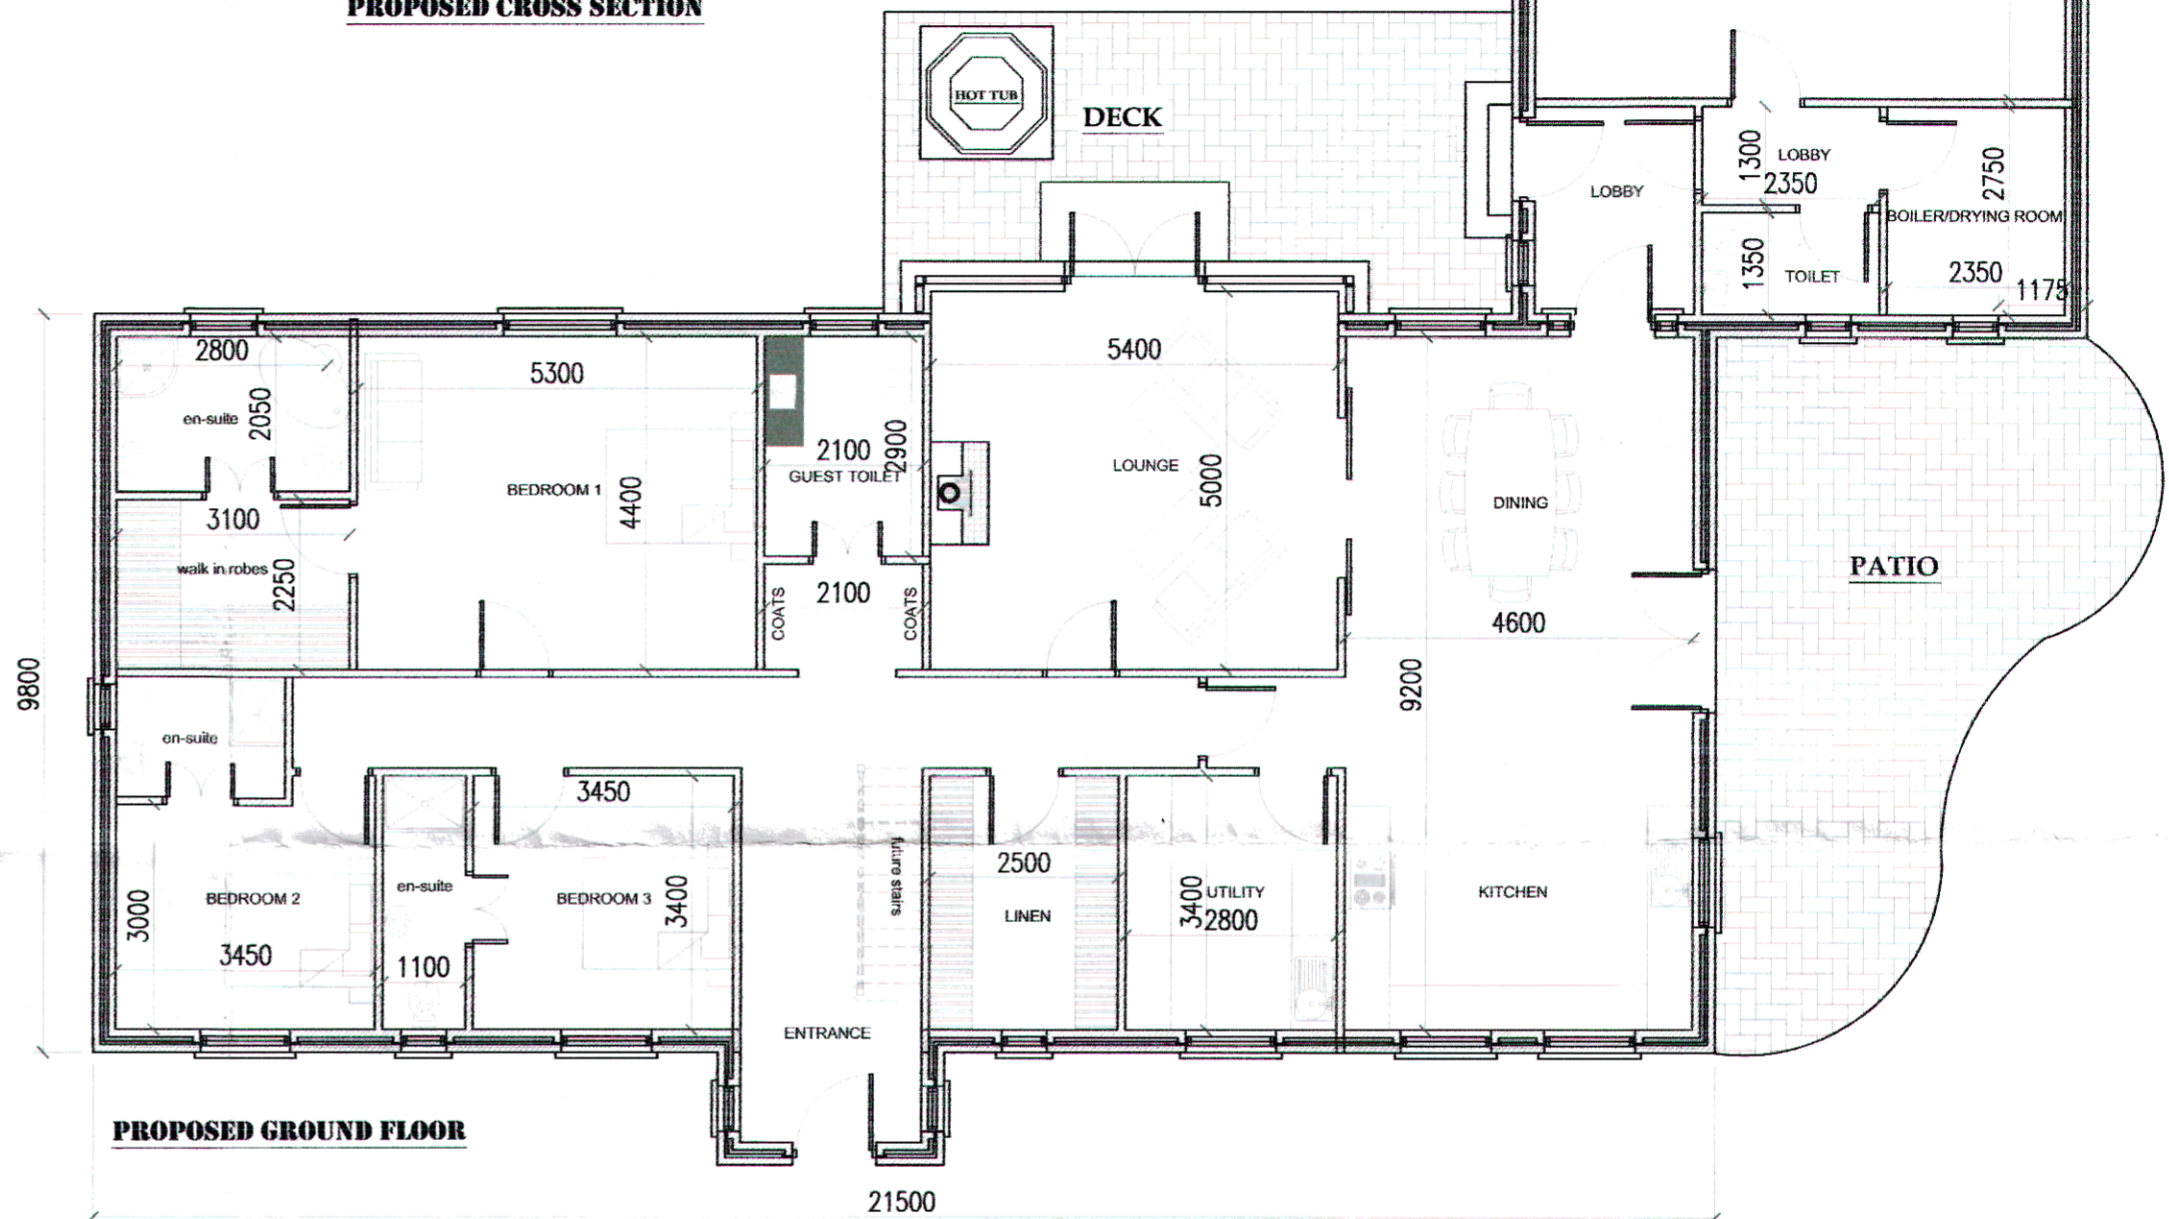


PROPOSED GROUND FLOOR



PROPOSED SIDE ELEVATION

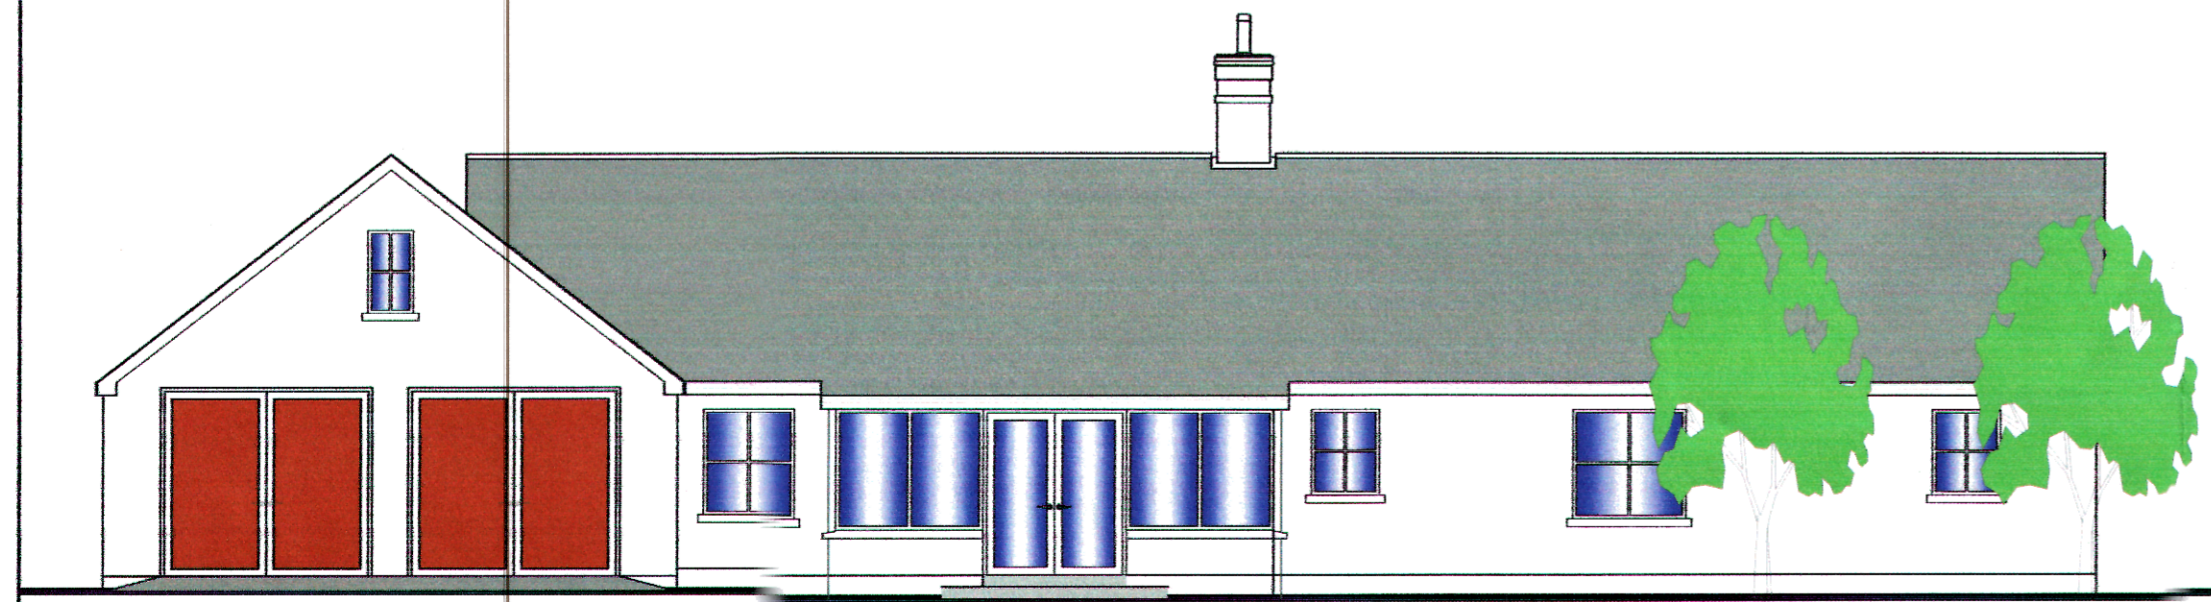

PROPOSED REAR ELEVATION

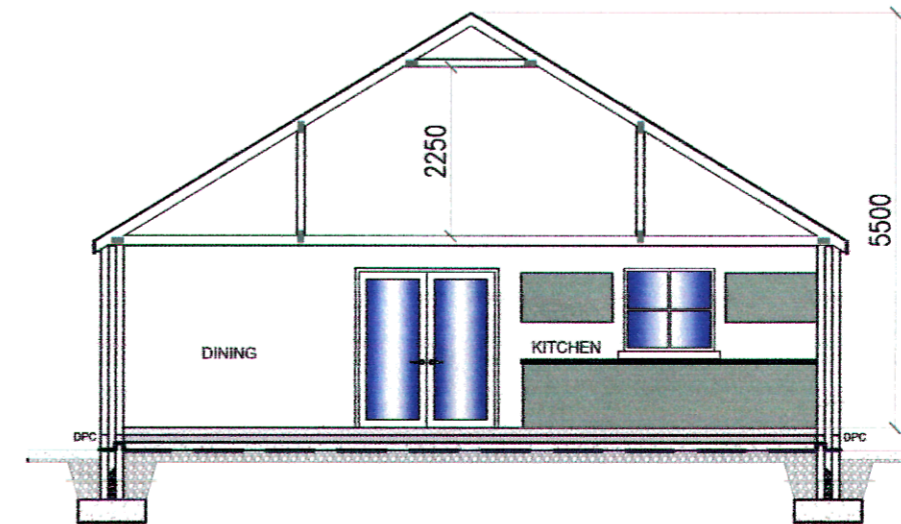

PROPOSED CROSS SECTION

Area Planning Office
RECEIVED
21 OCT 2011
File No. Enniskillen 1

L 2011 / 08 10 / F

Rev	Date	Description

ALL DIMENSIONS TO BE CHECKED ON SITE

JOHN O' BRIEN M.C.I.O.B.
ARCHITECTURAL CONSULTANTS
"Ardvarna", Bellanaleck,
Co. Fermanagh, N. Ireland. BT92 2BZ.
Telephone / Fax 028 66348455
e-mail - obriendesign@btinternet.com

Client

Project Title
NEW DWELLING AT
CULLITAGH, DERRYLESTER
Co. FERMANAGH.

Drawing Title
PROPOSED DETAILS

Drawing Status :

Scale	Date	Drawing No.	Rev.
1/100	AUG '11	001	.

© THIS DRAWING IS COPYRIGHT AND MUST NOT BE REPRODUCED OR COPIED WITHOUT PERMISSION OF JOHN O' BRIEN ARCHITECTURAL CONSULTANTS.

Drawing
Number...02...