
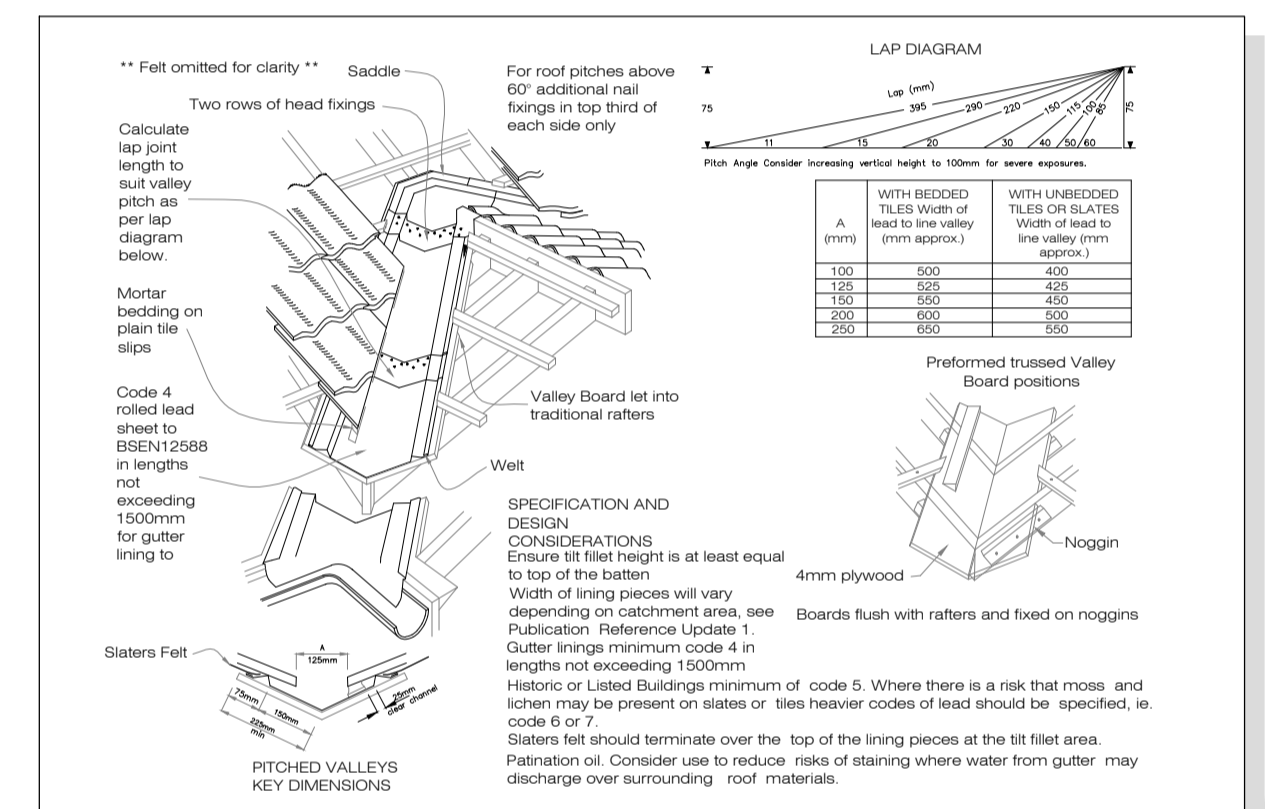
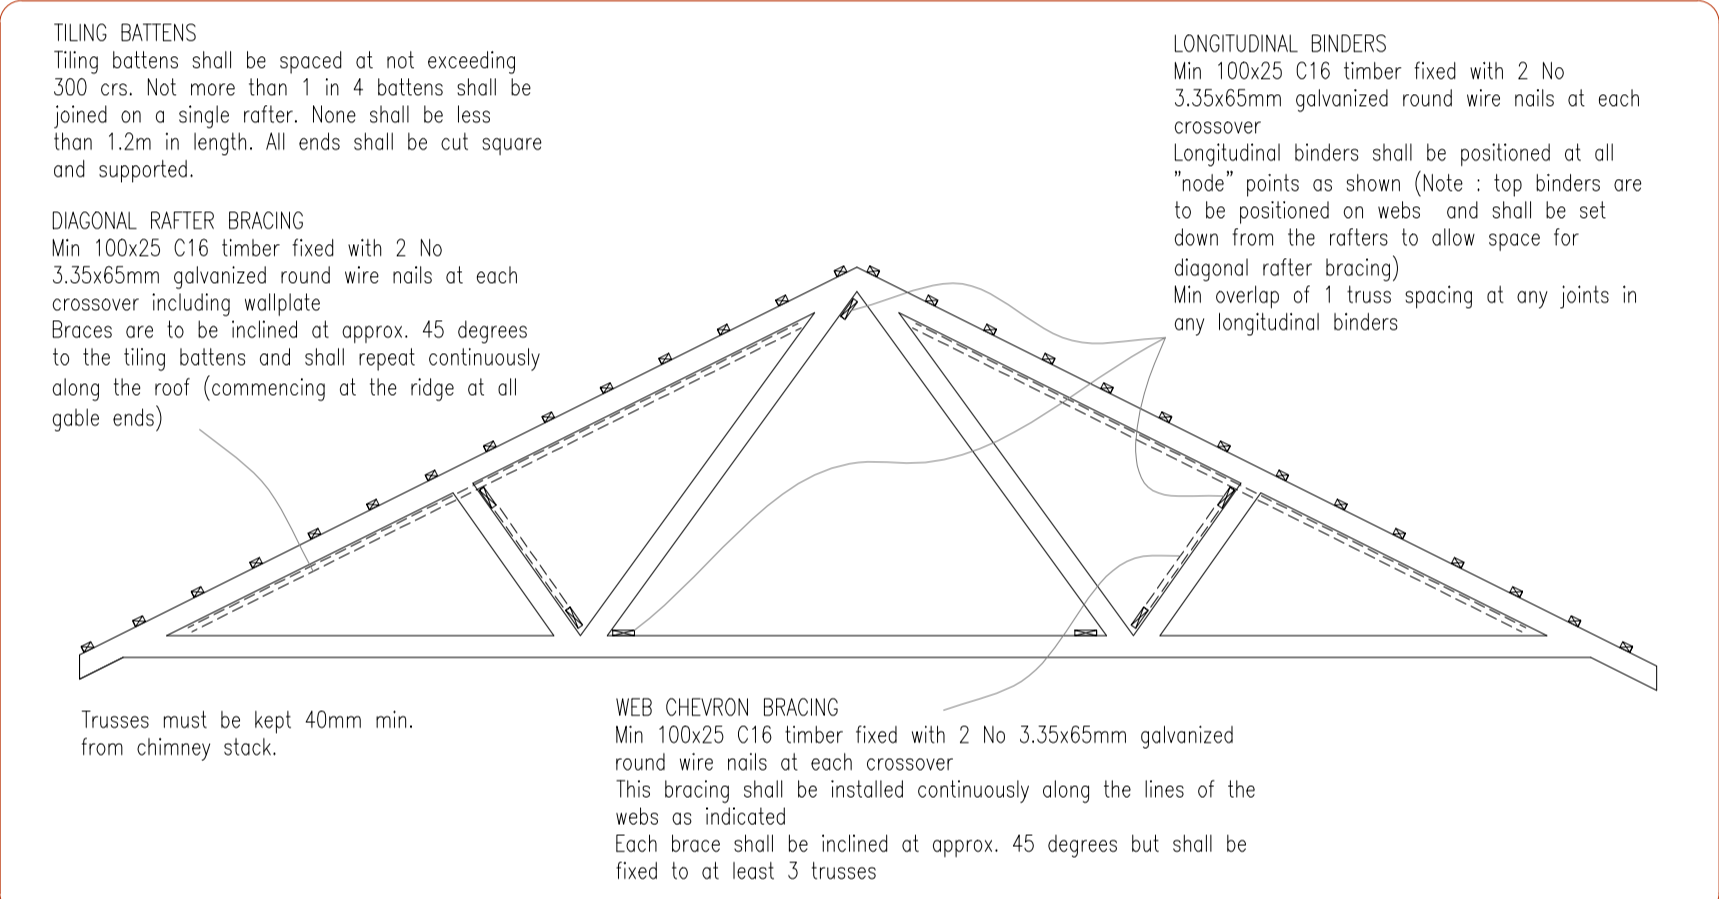




SIDE ELEVATION SCALE 1:100

REAR ELEVATION SCALE 1:100

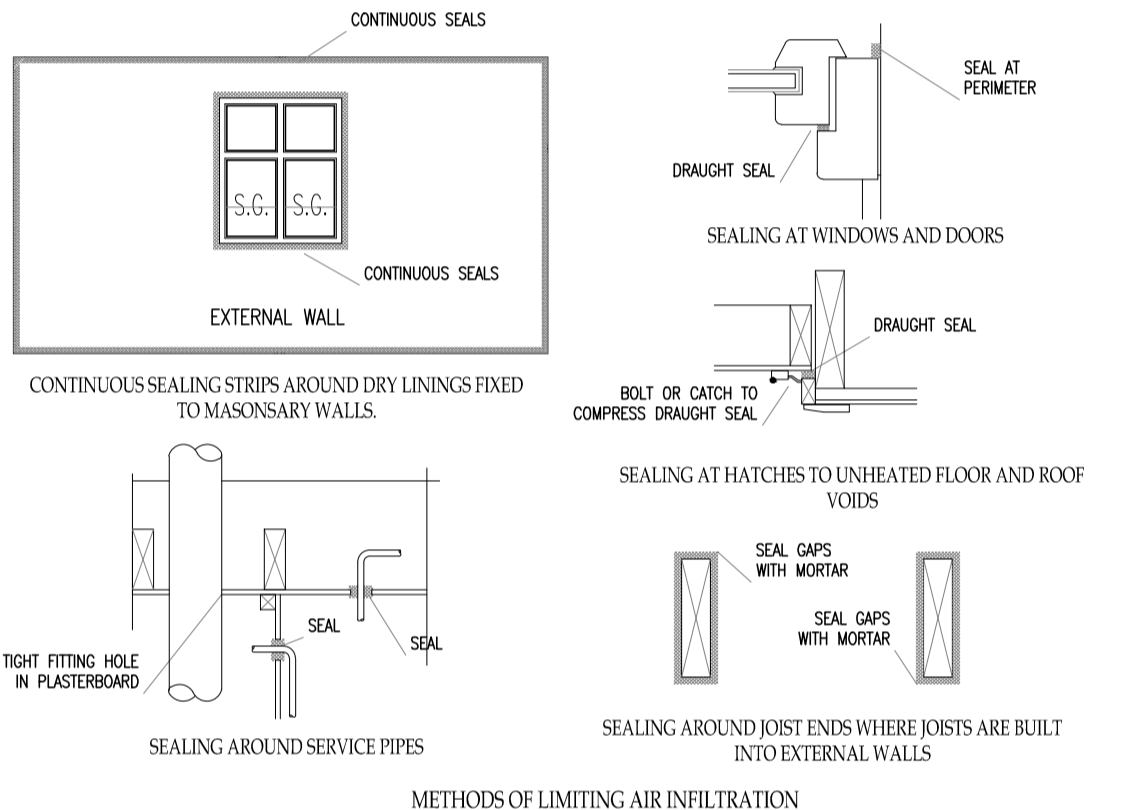

|                            |              |                      |
|----------------------------|--------------|----------------------|
| <b>FLOOR AREA DWELLING</b> | Ground floor | 216.65m <sup>2</sup> |
| <b>FLOOR AREA GARAGE</b>   | Garage       | 50.75m <sup>2</sup>  |

|                 |                              |
|-----------------|------------------------------|
| <b>FINISHES</b> |                              |
| ROOF:-          | BLACK SLATE OR FLAT TILES    |
| WALLS:-         | OFF WHITE WETDASH            |
| WINDOWS:-       | WHITE DOUBLE GLAZED U.P.V.C. |

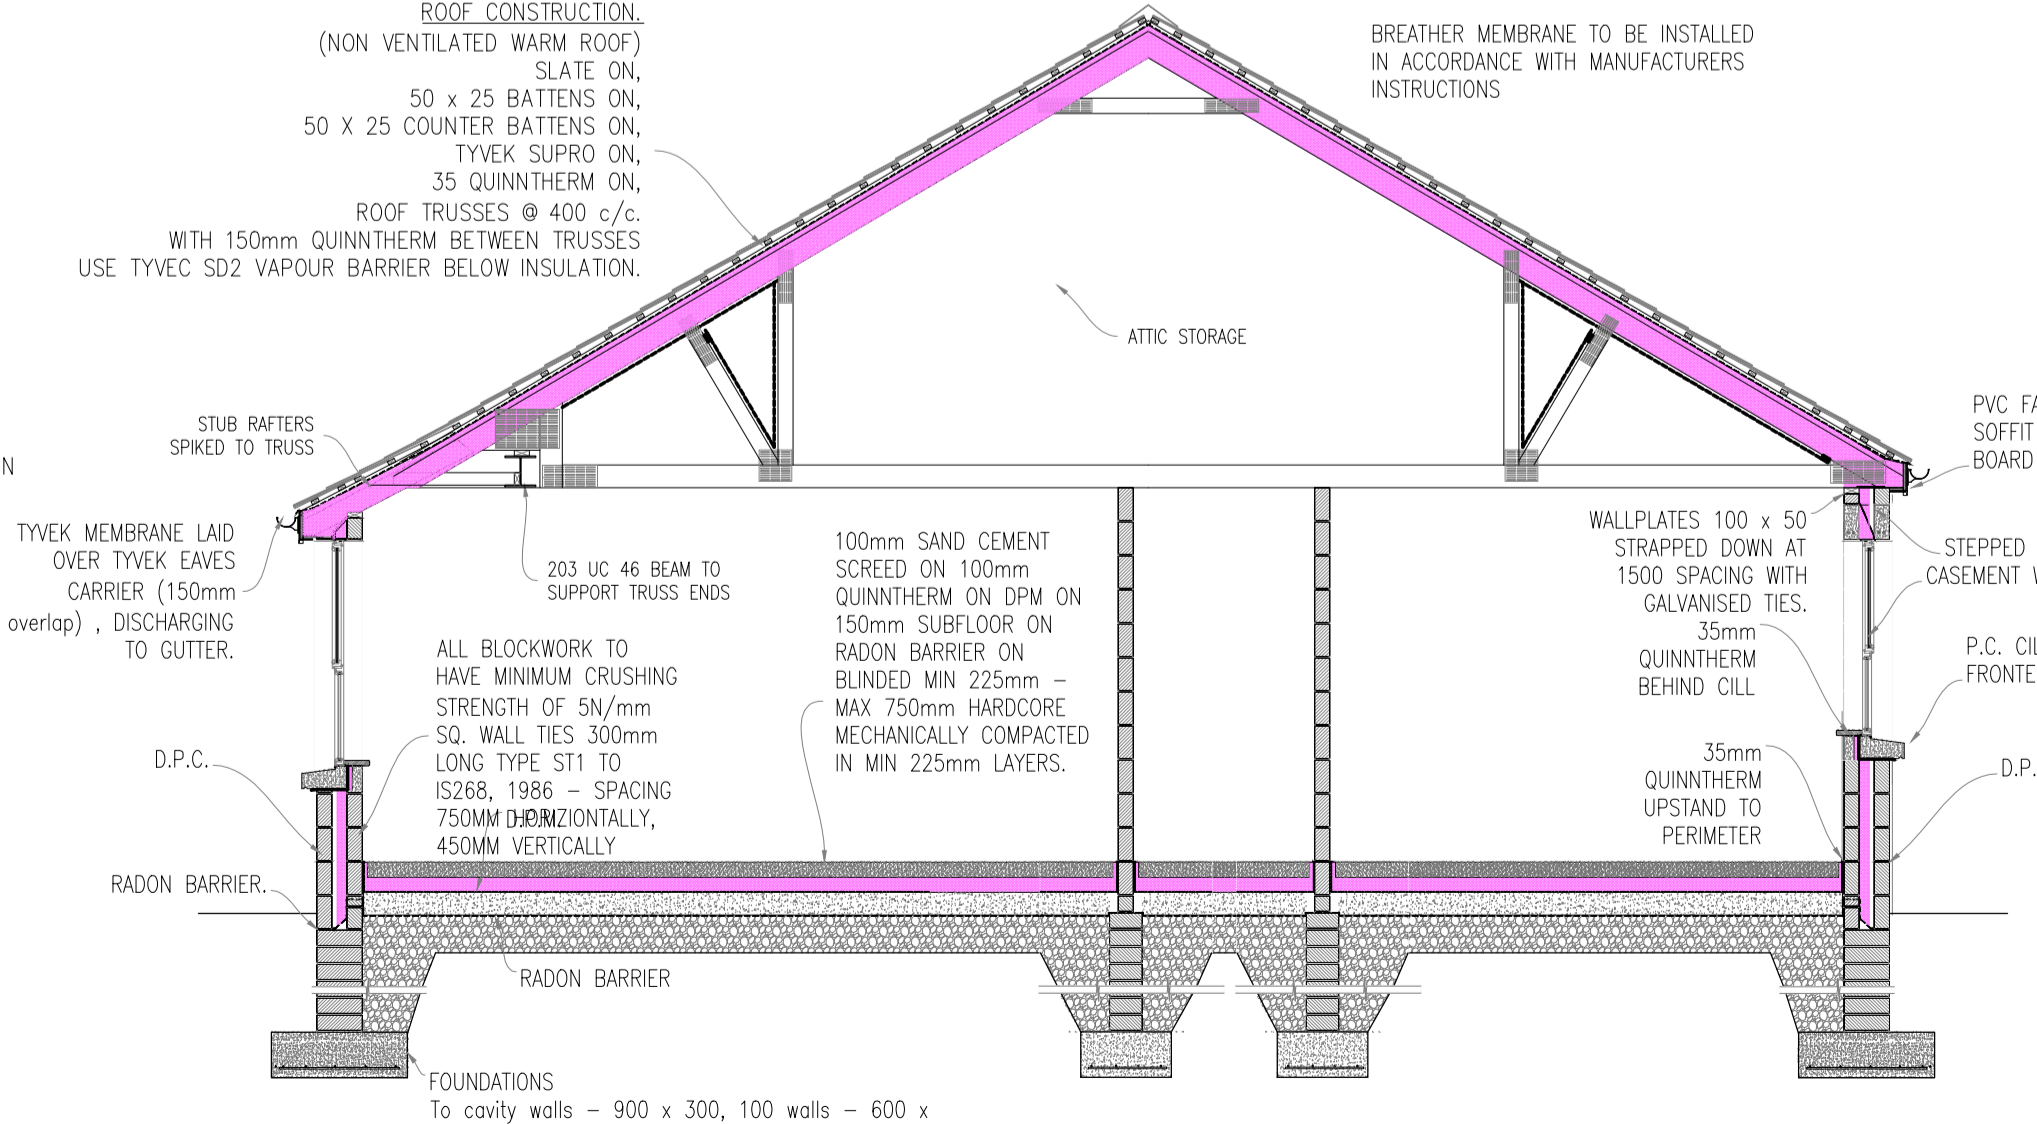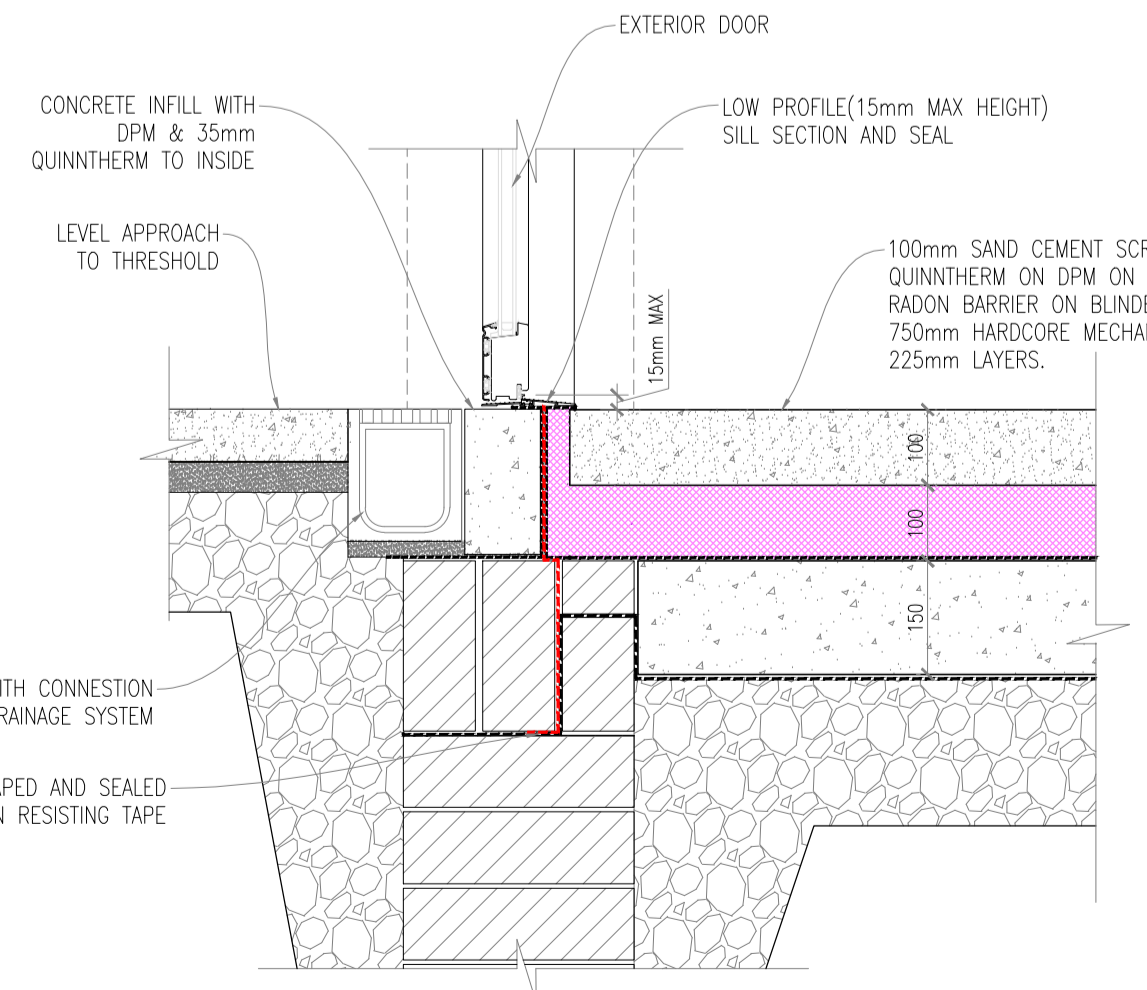

| Rev   | Date | Description |
|---|------|-------------|
| **ALL DIMENSIONS TO BE CHECKED ON SITE.**     |      |             |
| **DO NOT SCALE, USE WRITTEN DIMENSIONS ONLY** |      |             |

**JOHN O'BRIEN M.C.I.O.B.**  
 ARCHITECTURAL CONSULTANTS  
 "Ardvama", Bellanaleck,  
 Co. Fermanagh, N. Ireland. BT192 2BZ.  
 Telephone / Fax 028 66348455  
 e-mail: obriendesign@btinternet.com

Client

Project Title

**NEW DWELLING AT CULLITAGH, DERRYLESTER Co. FERMANAGH.**

Drawing Title

**ELEVATIONS SECTIONS AND DETAILS**

|                              |        |             |      |
|------------------------------|--------|-------------|------|
| Drawing Status : PRELIMINARY |        |             |      |
| Scale                        | Date   | Drawing No. | Rev. |
| AS SHOWN                     | MAR 12 | 001         | -    |

TYPICAL SECTION SCALE 1:10

THRESHOLD DETAIL SCALE 1:10

SECTION A SCALE 1:50