

REAR ELEVATION



SIDE ELEVATION



FRONT ELEVATION



SIDE ELEVATION

SCHEDULE OF FINISHES

ROOF FINISH

BLUE BLACK CONC FLAT ROOF TILES
UNIVERSAL ANGLE RIDGE TILES


PROVIDE ROOF BLOCK AS MANUFACTURERS SPECIFICATION AND DETAILS

WALL FINISH

CREAM ROUGHCAST FINISH / BRONZINGREY QUARTZ
NATURAL STONE LOCALLY SOURCED
SMOOTH PLASTER PLINTH & SMOOTH PLASTER BANDS AROUND
WINDOWS & DOORS AS SHOWN

WINDOWS

OAK COLOURED DVG UPVC WINDOWS THROUGHOUT
FITTED WITH TROUBLEVENTS AS NOTES

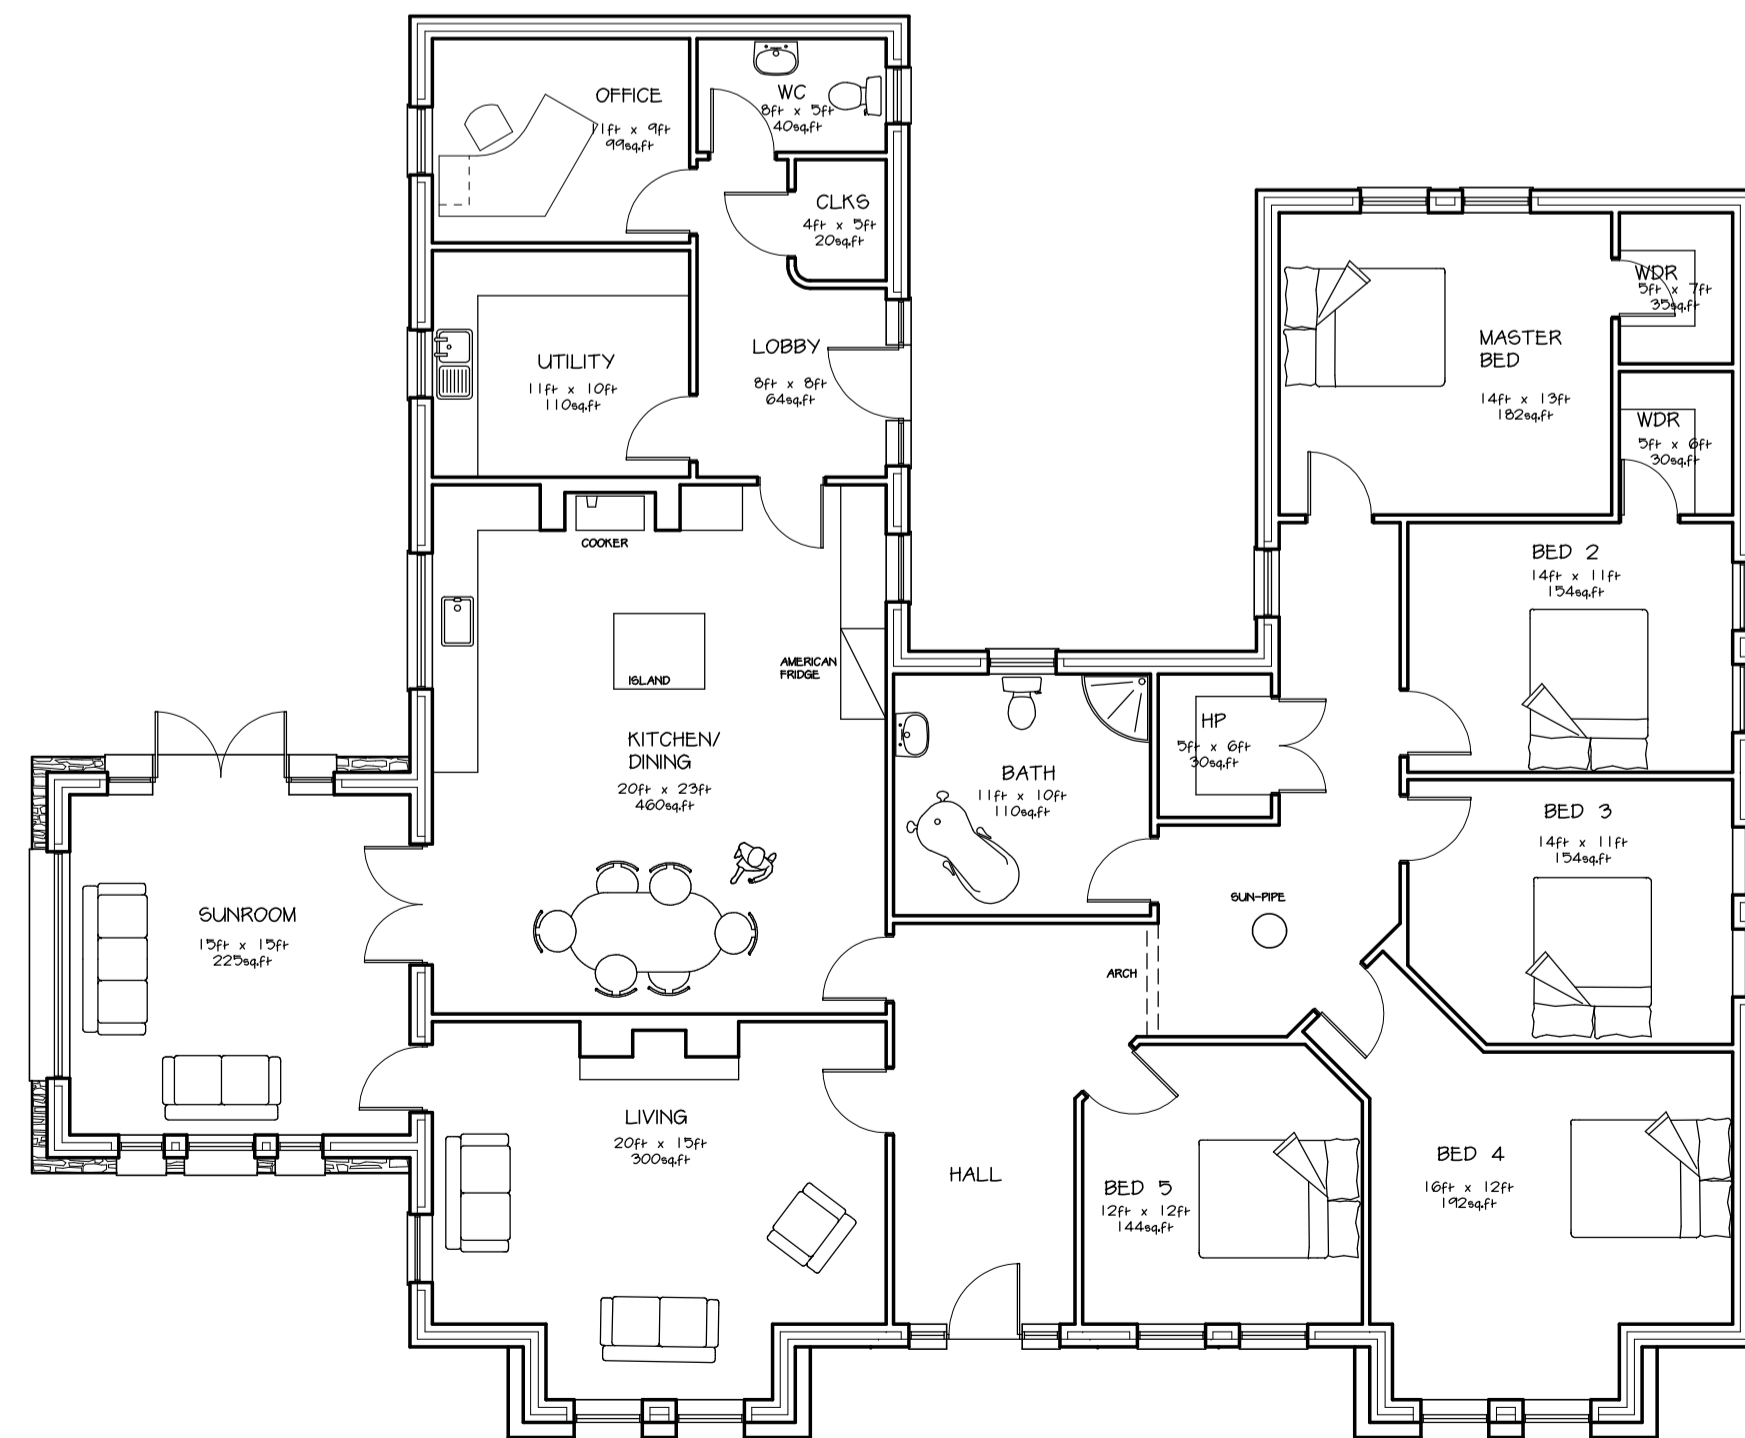

FLOOR PLAN

FLOOR AREA 2850 sqft

REVISION	
MARCUS KERR DESIGN	
PROJECT PROPOSED DWELLING & GARAGE	
LOCATION BURROW ROAD OMAGH	
DATE FEB 07	DESIGNED BY MK
SCALE 1:100	DATE 07
DRAWING TITLE PLANNING DRAWING	
111 GILLYGOOLEY ROAD OMAGH CO TYRONE NI BT78 4SU TEL: 028 8283 1211 FAX: 028 8283 1979 E-MAIL: MARCUS.KERR@BTINTERNET.COM	