


....front elevation

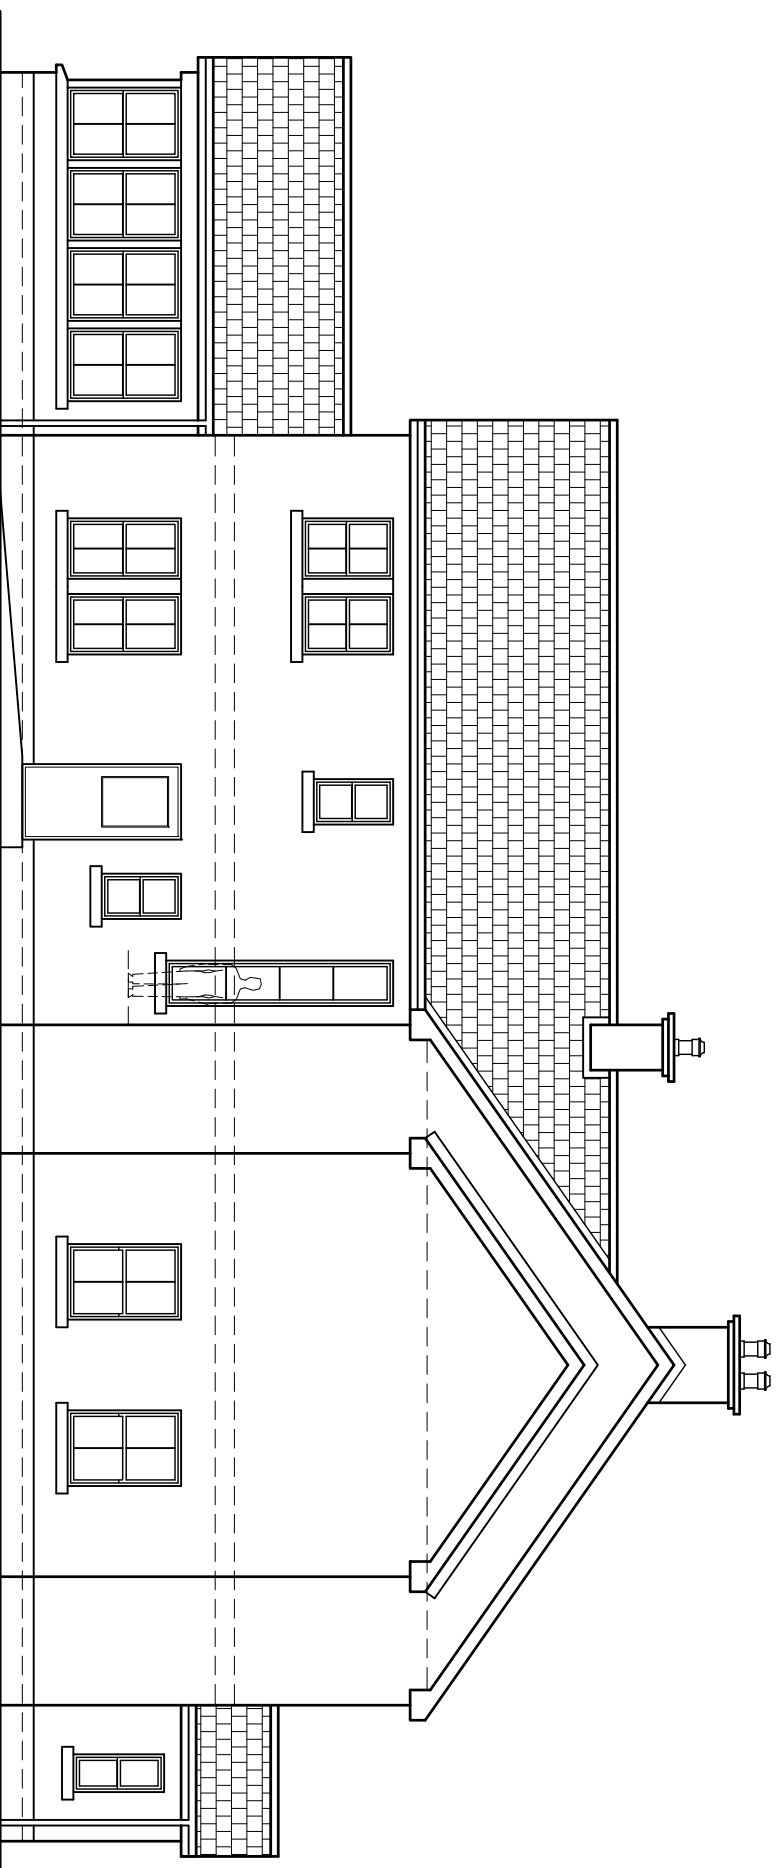

....side elevation

....external finishes

- roof**
BLUE/BLACK FLAT TILE
- walls**
SMOOTH COLOURED RENDER
- windows**
LIGHT OAK UPVC DOUBLE GLAZED
- features**
SMOOTH PLASTER TO BASE

revisions	a	b

....david haire
architectural design

46 avenue rd lurgan bt66 7bd
T: 36 944322 M: 07900 278696
email : info@davidhaire.co.uk

title
proposed new dwelling and garage 1.20m set of
273 ballygowan rd drumore for maldag developments ltd

project
front and side elevations

scale 1 : 100
date sep 06
dwg 05-166-04