


Schedule of finishes :-  
 Roof - flat profile concrete tiles colour 'Premier black' or 'Slate grey' as supplied by 'Scotts roof tiles Ltd' or equal and approved.  
 Main walls - Fine wet dash or smooth rendering for paint finish.  
 Gable style seamless aluminium gutters and rainwater goods on u.P.V.C. fascias and barge boards.  
 White u.P.V.C. framed windows with 16mm wide gap low E double glazed units.



PROPOSED FRONT ELEVATION FROM SOUTH



PROPOSED REAR ELEVATION FROM NORTH

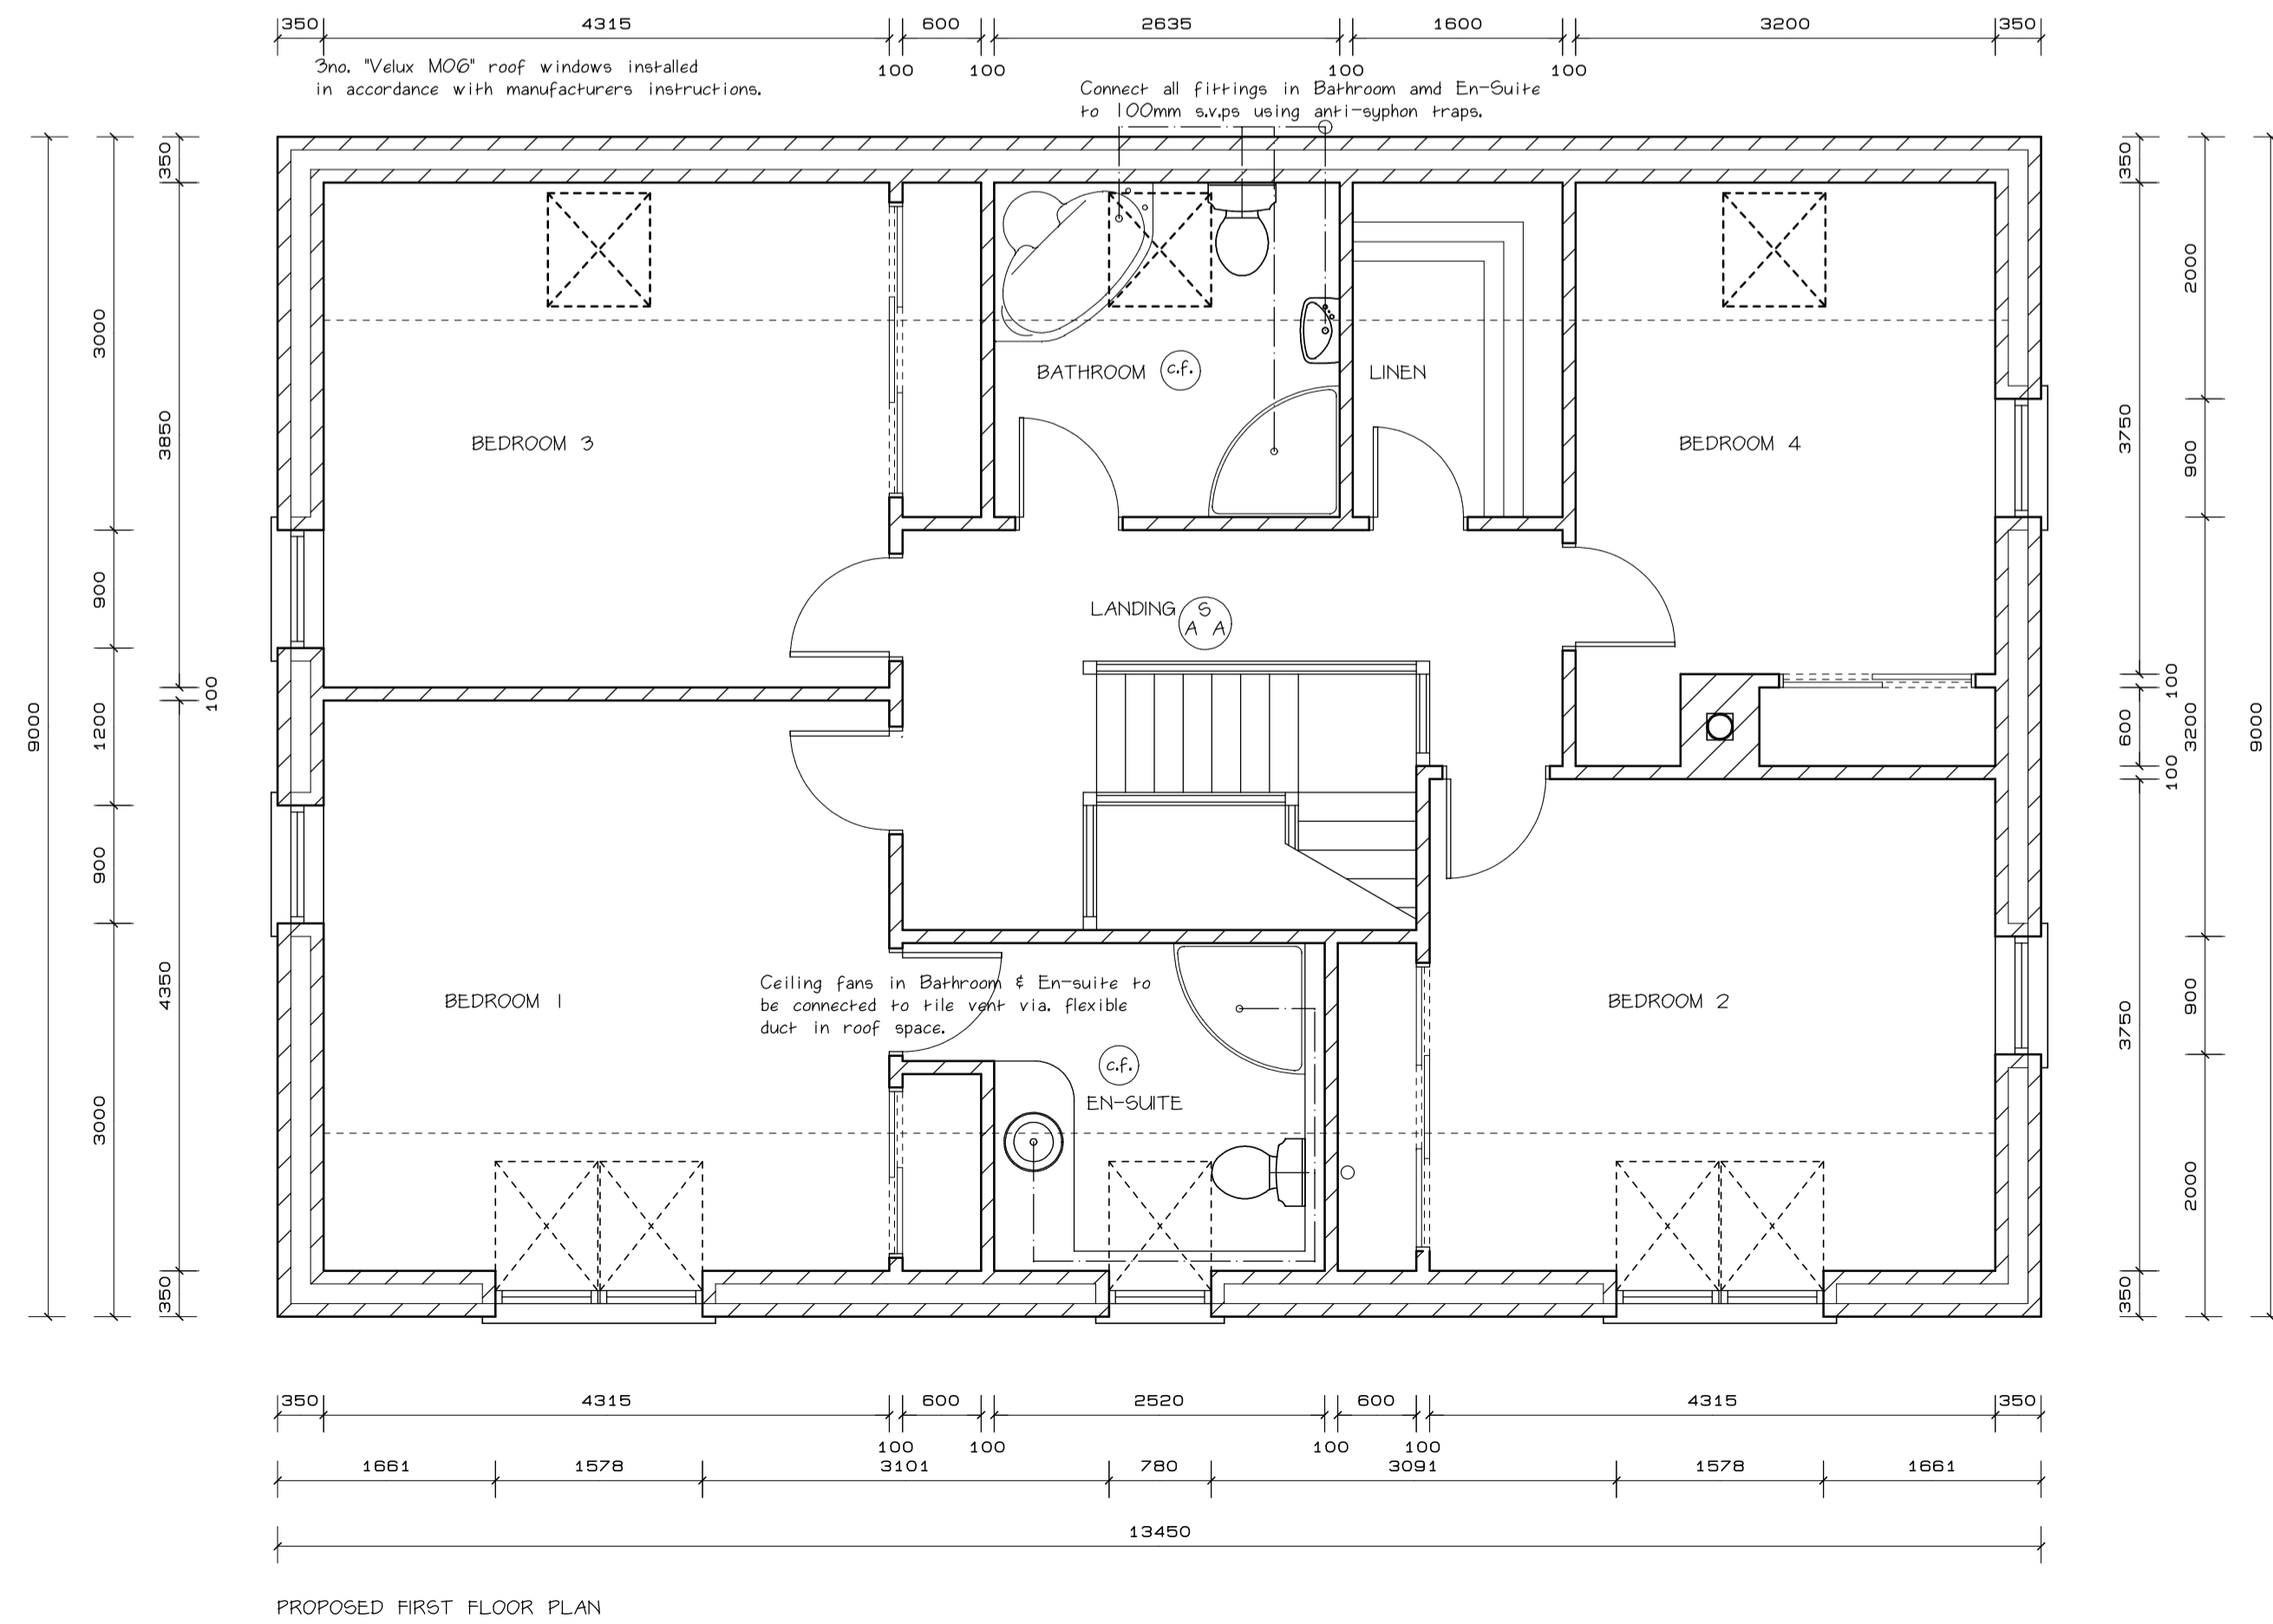

PROPOSED FIRST FLOOR PLAN



**PROJECT**  
 PROPOSED ONE AND A HALF STOREY DWELLING AND DOMESTIC GARAGE AT 16 FOREGLEN ROAD KILLALOO CLAUDY

**CLIENT** CARLEY PONTON & CONOR KING

Scale 1:50 Drawn Edward G Mitchell  
 Date January 2020