


NOTE:- Drawings is shown as a Space Diagram for Scheme Design Purposes and is subject to a detailed survey and confirmation of site boundaries.

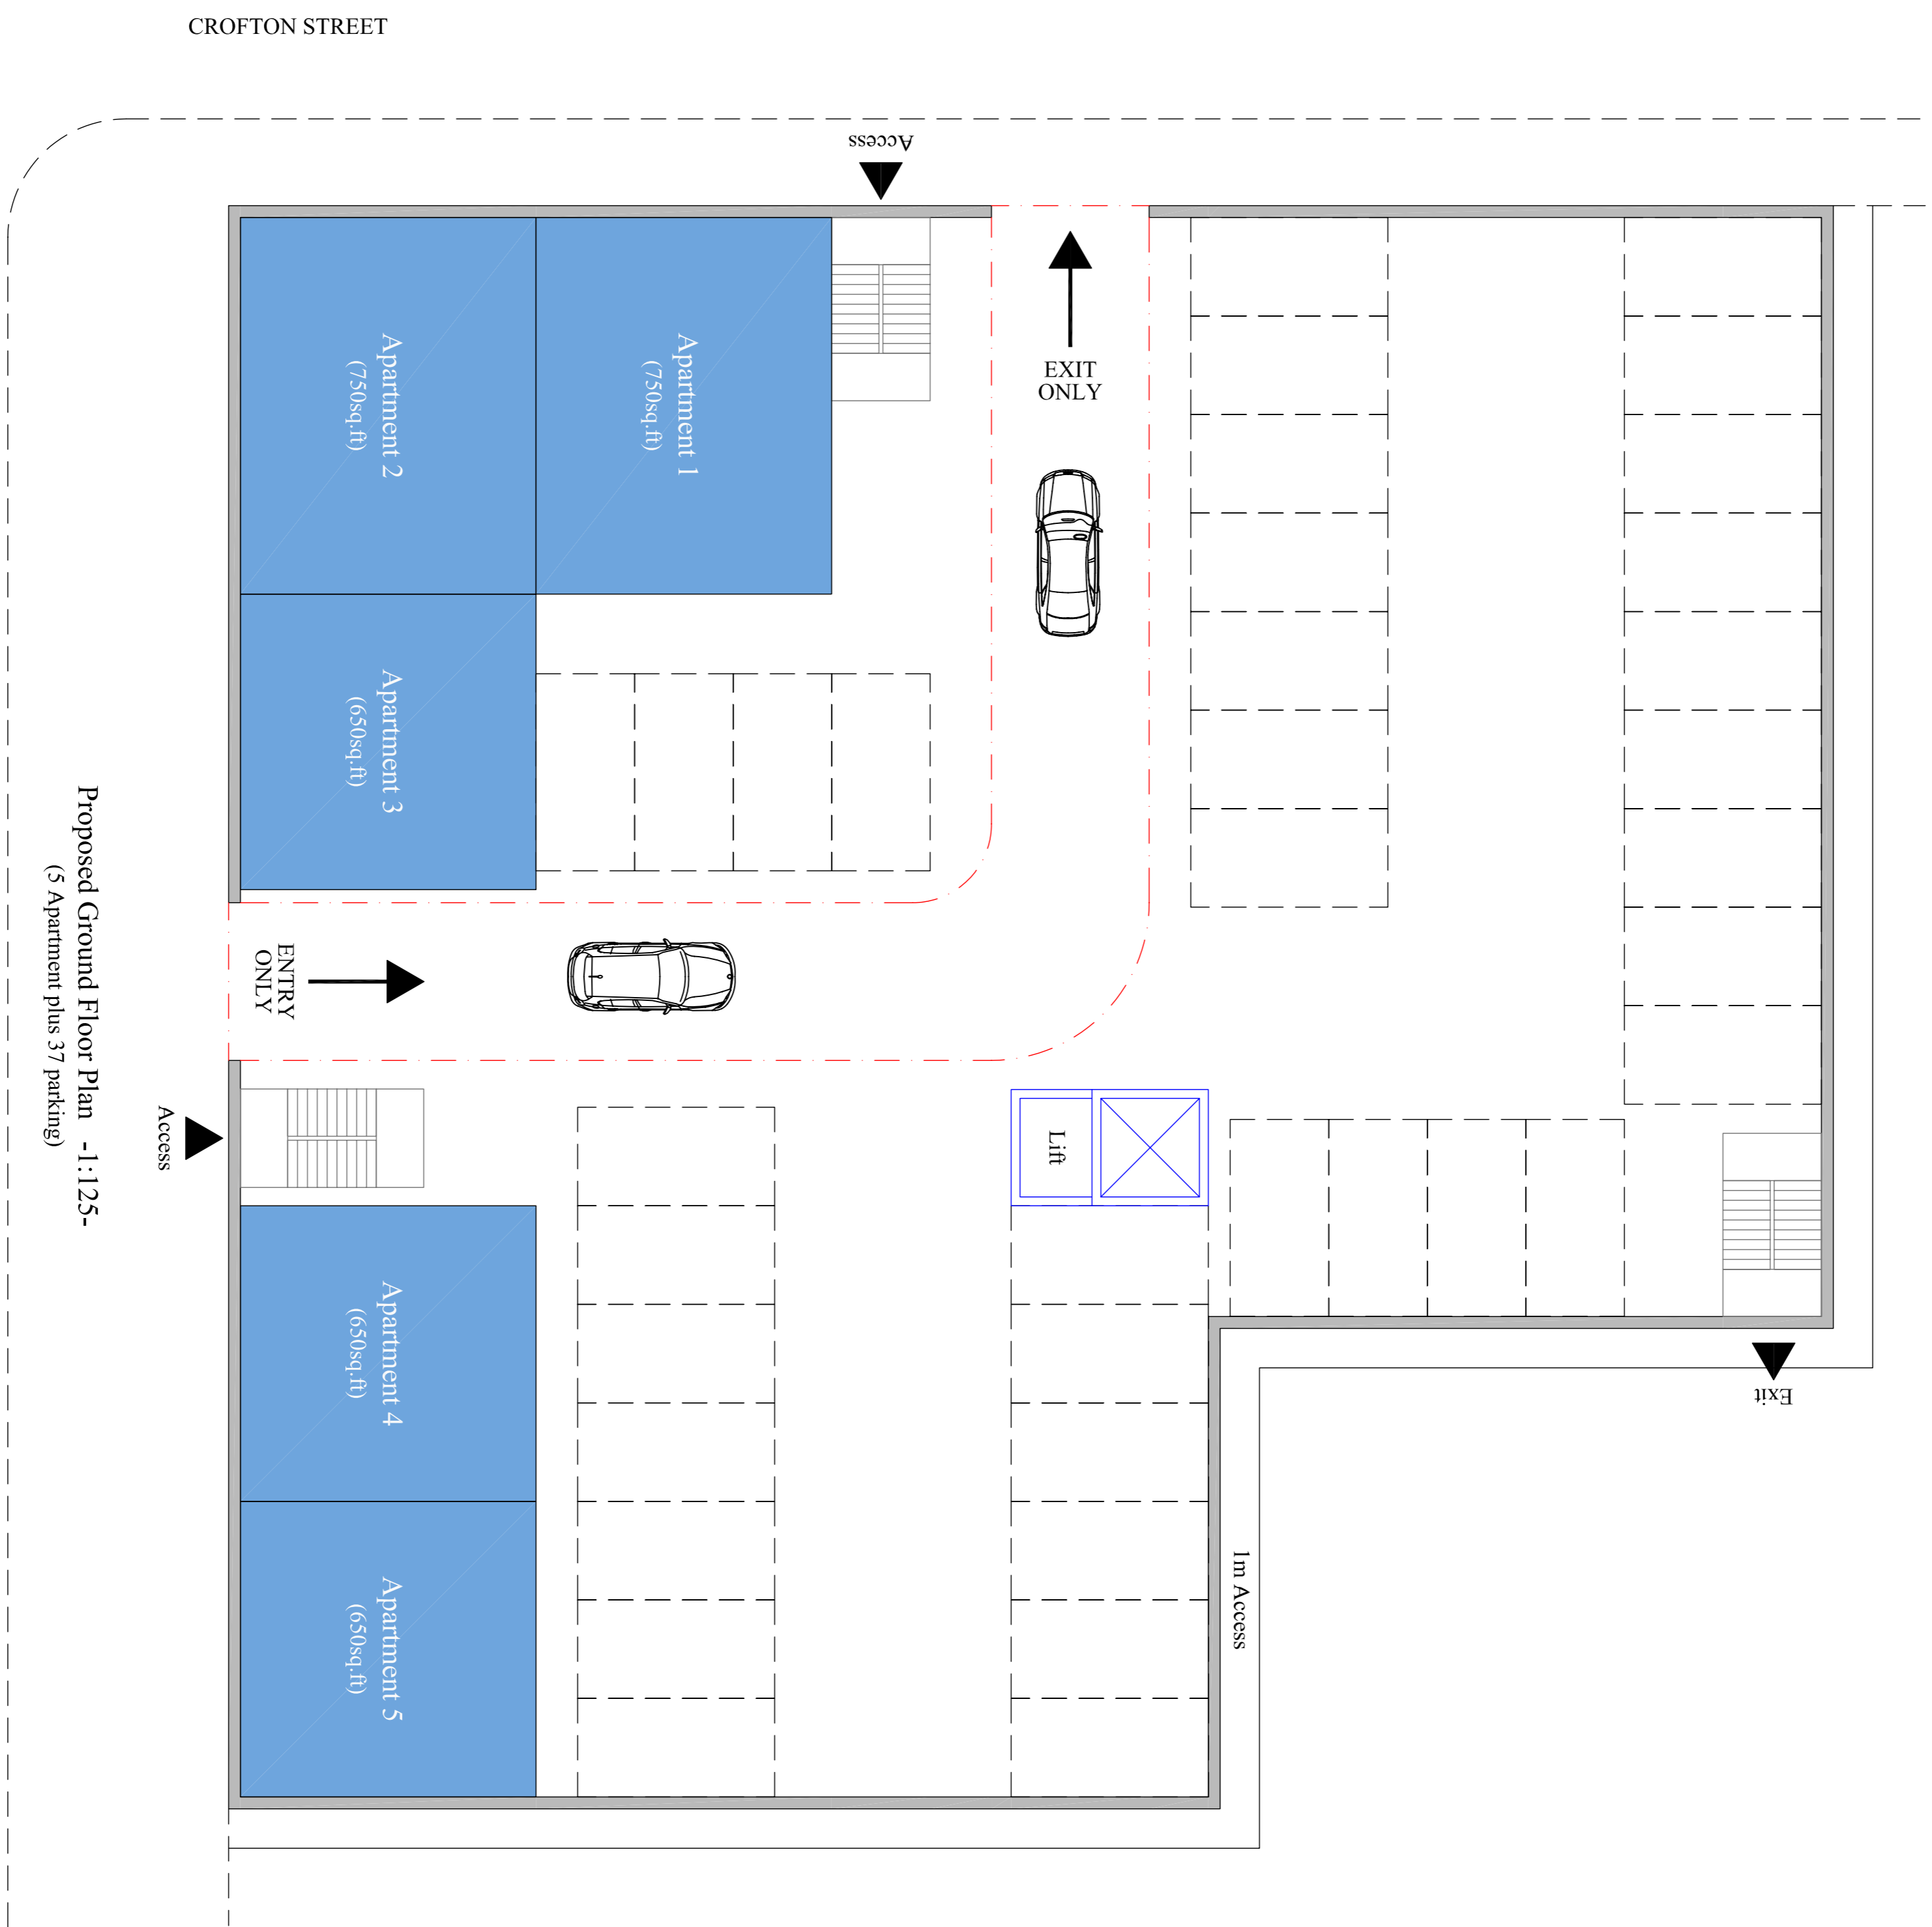

<b>providd</b>	Proposed Apartments at 81 Darnley Road & Corner of Crofton Street, Manchester
<b>client</b>	Alpha Properties Ltd
<b>design title</b>	Space Diagram Floor Plans
<b>design no.</b>	2820-C-021
<b>scale</b>	1:125
<b>drawn</b>	P.B. checked A.B. date Mar/2019

**building design solutions**  
- architecture & planning -  
76 Main Street, Pomeroy, Co. Tyrone  
Tel:- 028 8775 9282 Fax:- 028 8775 9393  
info@buildingdesignsolutions.org.uk  
www.buildingdesignsolutions.org.uk