


The Planning Service  
**RECEIVED**  
 29 JAN 2007  
 File No... M/05/2009...  
 OMAGH

Drawing  
 Number 02 (Rev)  
 Planning

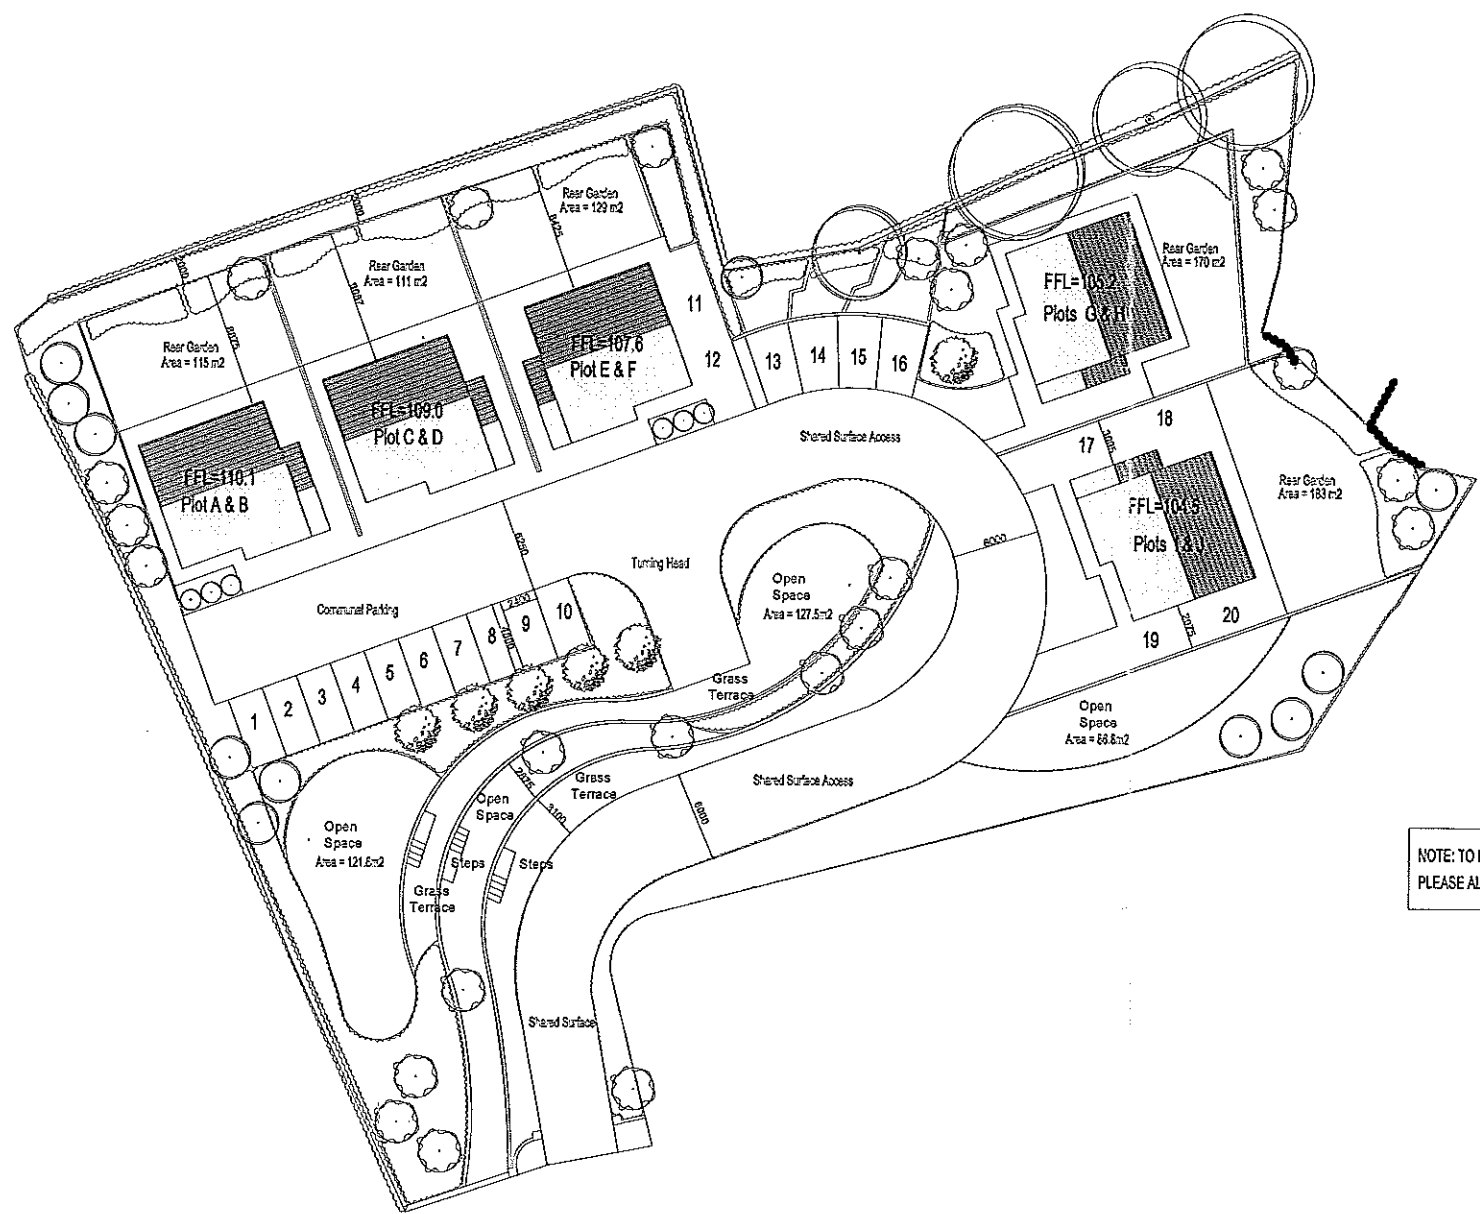

NOTE: TO BE READ IN CONJUNCTION WITH ROAD ENGINEERS DRAWINGS  
 PLEASE ALSO REFER TO LANDSCAPE ARCHITECT'S DRAWINGS

NOTE: SITE ACCESS TO REMAIN AS A PRIVATE ROAD

Planning (N.I.) Order 1997  
 Omagh Division  
 CI Team  
**GRANTED**  
 Subject to Conditions (if any)  
 as set out on  
 Decision form No. M/2009/2009/16  
 Date 27 JAN 2008

24 JAN 2009  
 250  
 MC



ANDREW NESBITT architects

AMENDMENT	Change of House Type - All apartments 23.01.07

PROJECT	Development at Castlecourt, Castlecaulfield				DRAWN BY	MC
CLIENT	Mr Paul Brannigan Snr					
DRAWING	Proposed Site Plan					
DRAWING NUMBER	250 DL (90) 10	DATE	23.01.07	SCALE	1:500	
AMENDMENT	A					
					CK	AN

CARNEGIE STUDIO  
 LIBRARY HILL  
 121 DONEGALL ROAD  
 BELFAST BT12 5JL  
 TELEPHONE +44 28 90 80 90 60  
 FACSIMILE +44 28 90 80 90 66