


- External Finishes:
- \* Roof: Black concrete tiles
  - \* Walls: Cream smooth render & red facing brick
  - \* Windows: White u.p.v.c.
  - \* Doors: Timber hardwood
  - \* Rainwater: Black u.p.v.c.
  - \* Fascia: White u.p.v.c.



FRONT ELEVATION

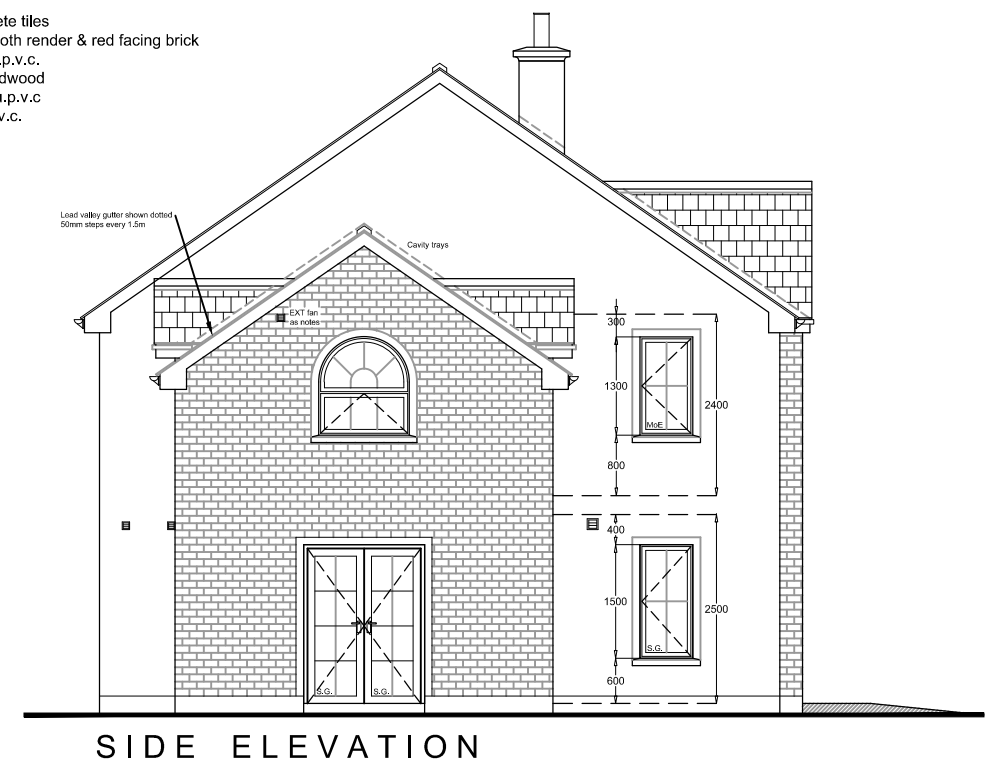

SIDE ELEVATION



REAR ELEVATION



SIDE ELEVATION

Building Control Ref:	
Planning Ref:	
Rev:	Date:
Rev:	Date:
Rev:	Date:
Rev:	Date:

**Robert Brown**  
 Architectural Solutions Ltd  
 12 Derryhoney Road, Beagh,  
 Lisbellaw, Co. Fermanagh,  
 BT94 5DH  
 Tel: 028 66 387749  
 Email: rdrawings@hotmail.co.uk

Job Title:  
 Proposed Dwelling  
 At Moorlough Road, Killygullan, Lisnaskea  
 For Mr. Seamus McCusker

Drwg Title:  
 Proposed Elevations

Job No. 1540	Drwg. No. E-01
Date: Oct 13	Scale: 1:100
Revisions	Drawn by: JB