


block 2
TOWNHOUSES



proposed front elevation

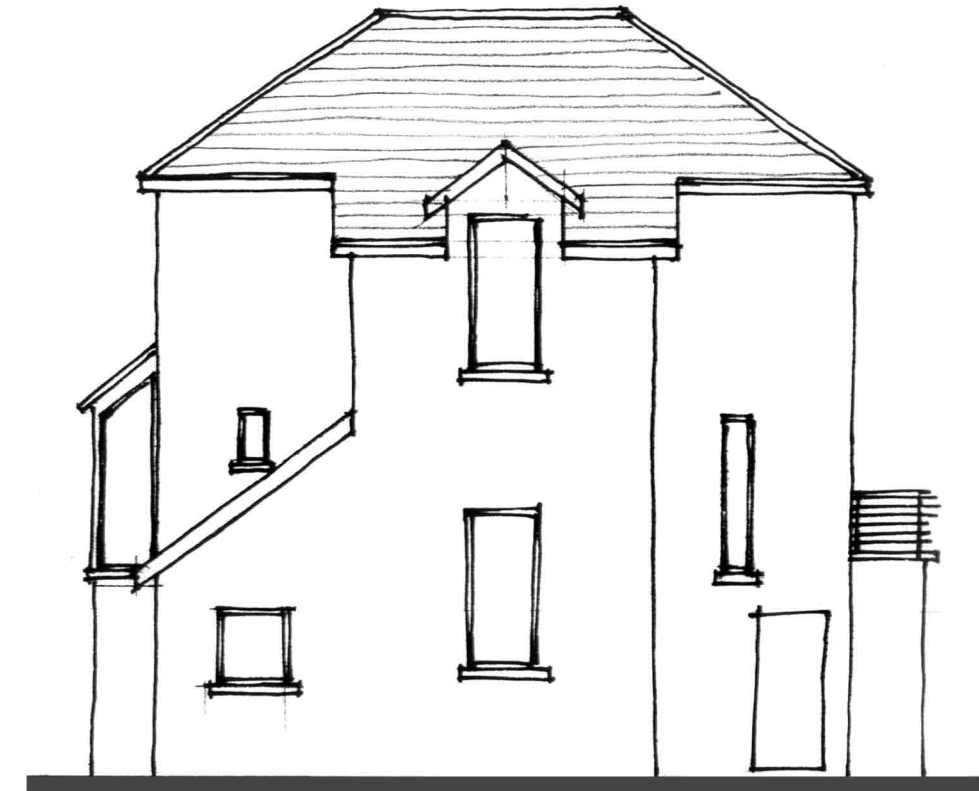

proposed side elevation

schedule of finishes

walls

- light coloured render finish to all bays/projections and walls

windows

- oak effect PVC double glazed
- precast concrete sills

roofs

- natural slate effect concrete tiles

rainwater goods


- polyester powder coated aluminium gutters & downpipes

external doors

- stained hardwood



proposed rear elevation

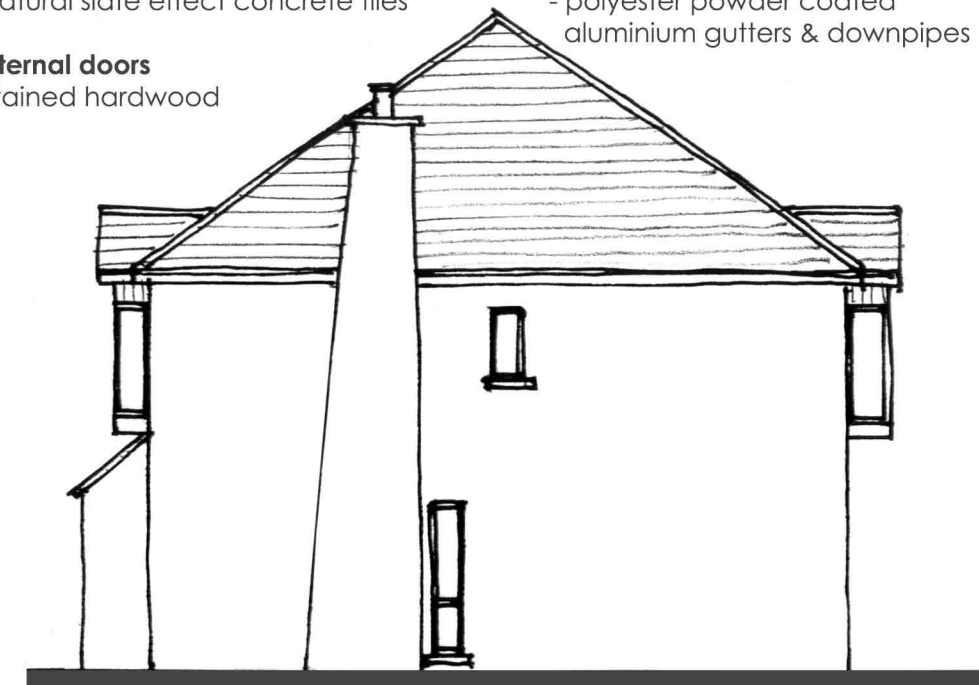

proposed side elevation

proposed development at brookeborough, co. fermanagh

PROJECT No: 1086 DRAWING No: D-06 REV.B SCALE: 1:100 DATE: JUNE 2005