


PROPOSED FIRST FLOOR PLAN

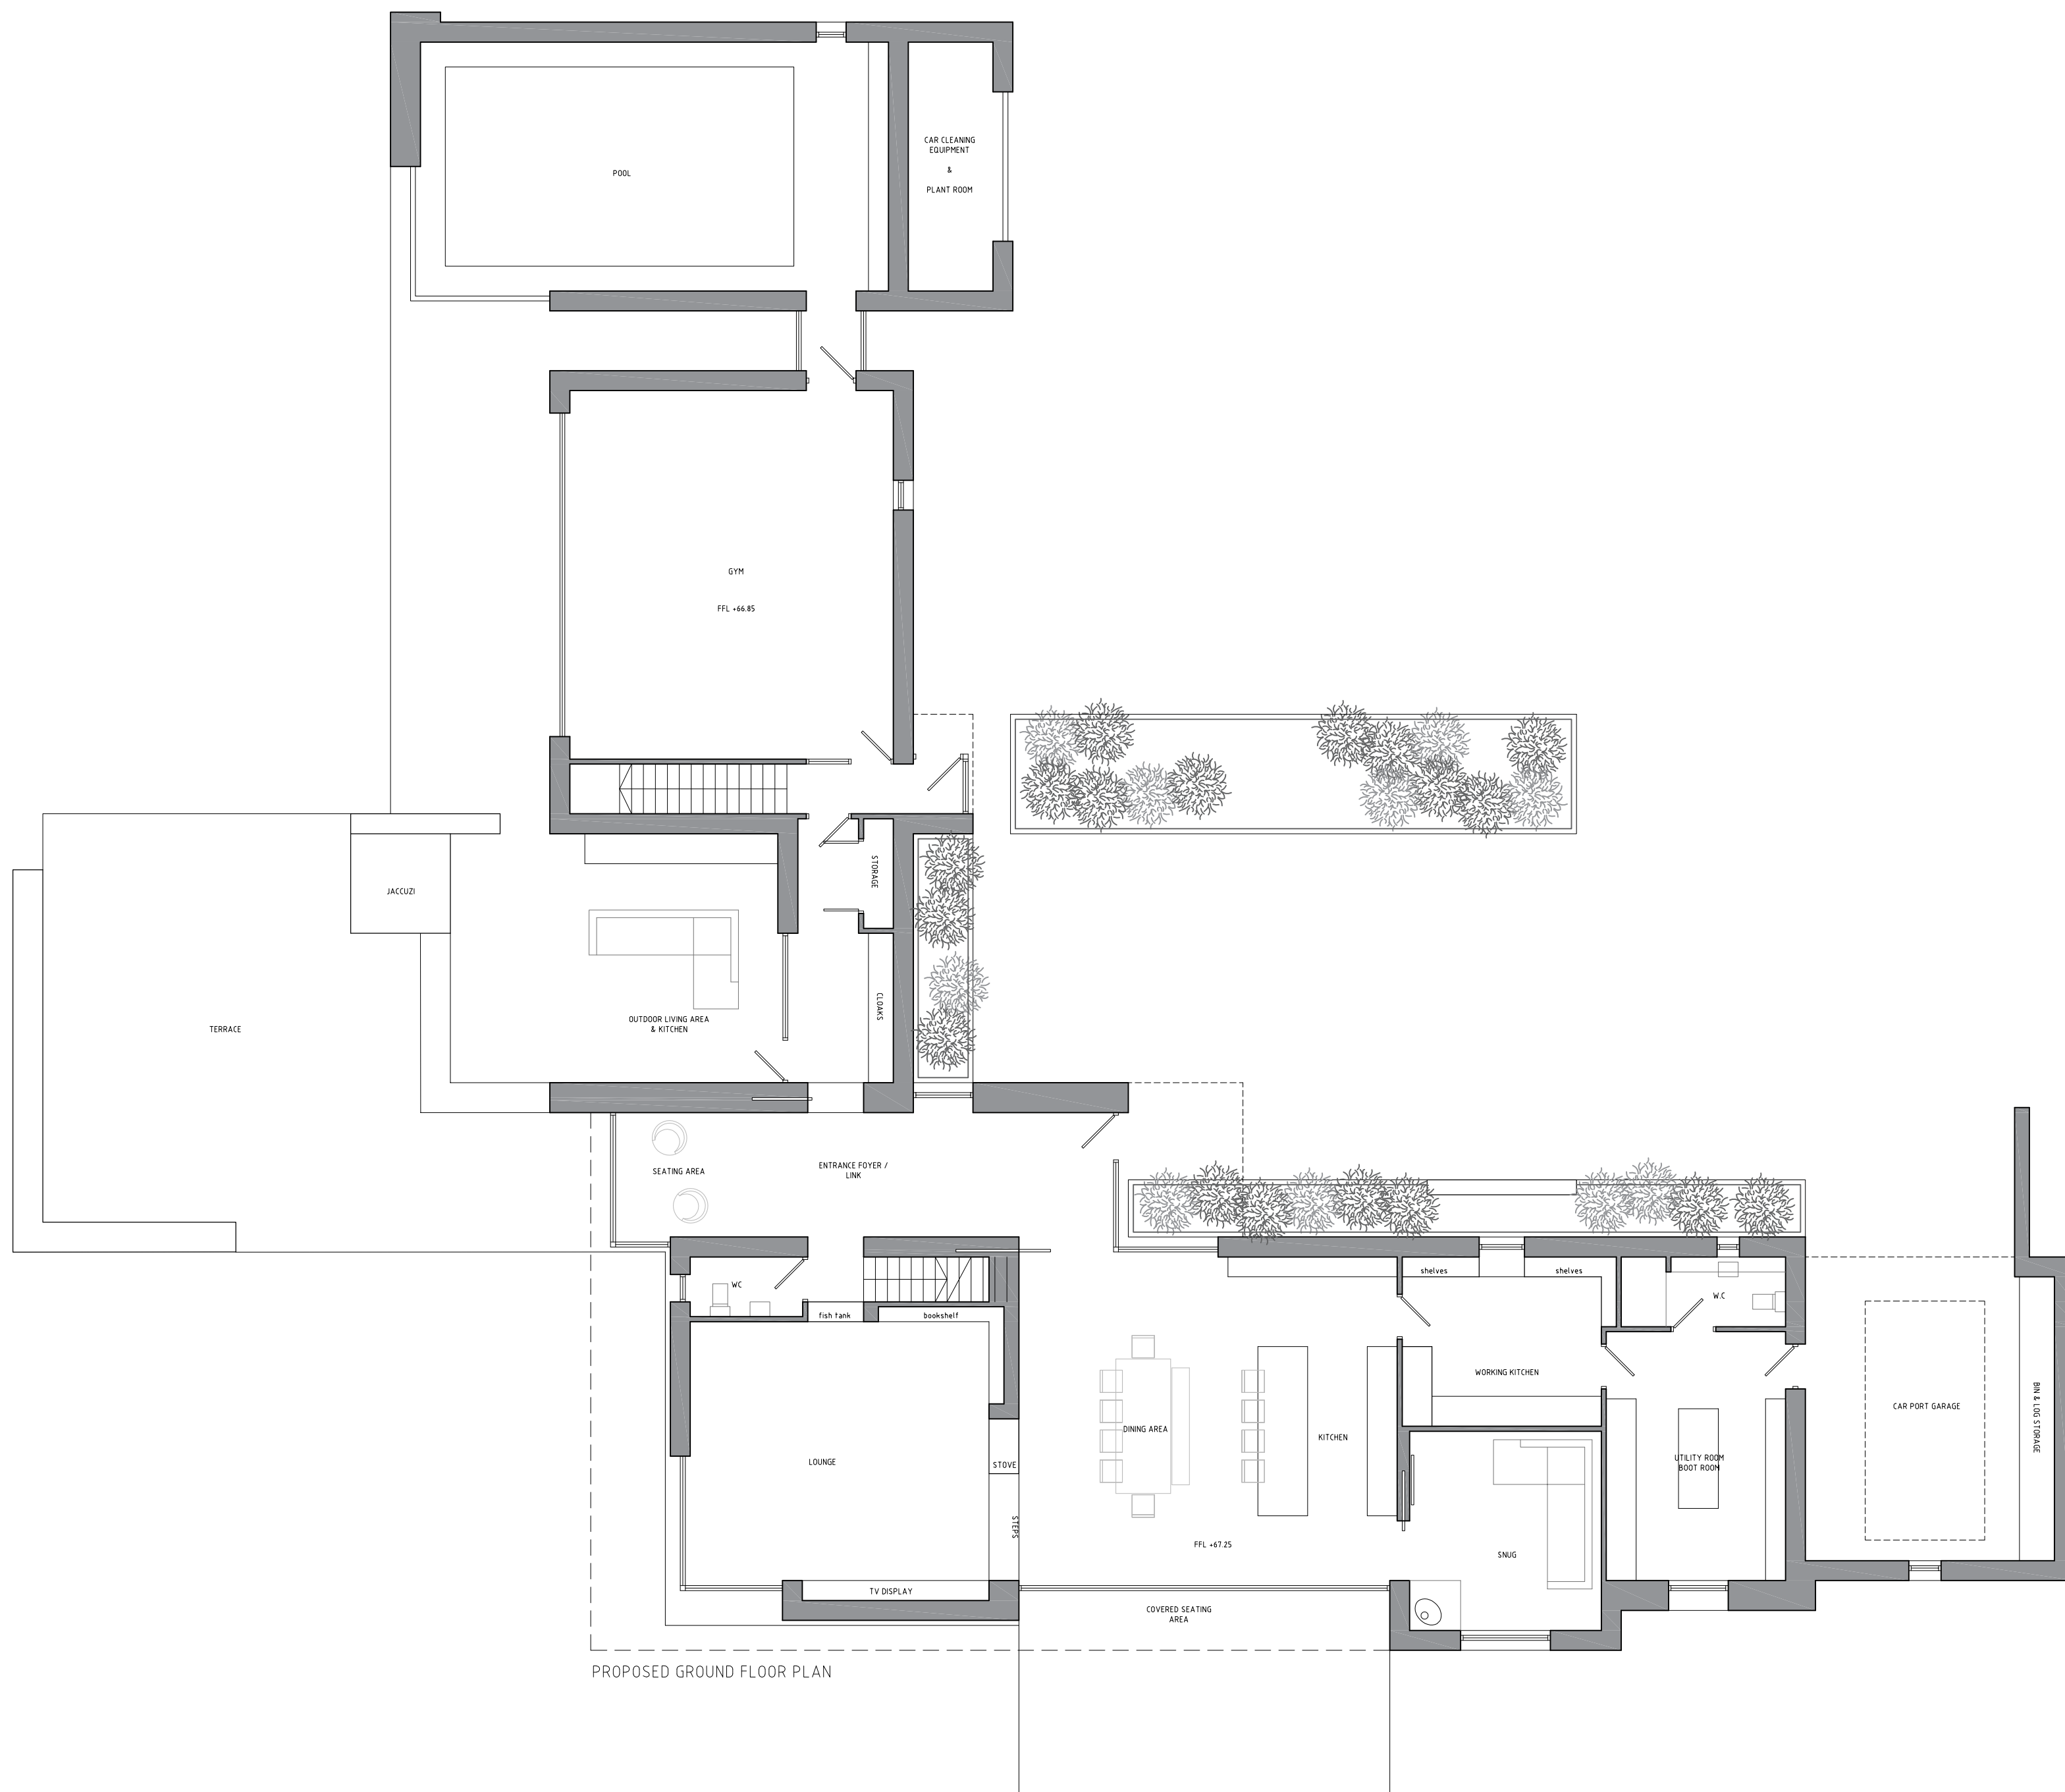

PROPOSED GROUND FLOOR PLAN

© Copyright 2020 Architects 2020 or their clients. This drawing or any part hereof is the intellectual property of the architect and shall remain the property of the architect. All rights reserved. No part of this drawing may be reproduced without the prior written consent of the architect.

Rev.	Description	Date	Init.

Planning

Project	Proposed Replacement Dwelling at 34 Clontarf Road, Augher, BT77 0DC	Project no.	AP515d
Client	Mr & Mrs McDoughall	Date	30.09.18
Drawing title	Proposed Floor Plans	Drawing no.	FD002
Drawn by	JM	Checked by	R McK
Scale	1/100 @ A1		

2020 Architects, 49 Main Street, Ballymoney, Co. Antrim, BT53 6AH
T: 028 276 67999

info@2020architects.co.uk
www.2020architects.co.uk