



N.E. Side Elevation




Front [N.W.] Elevation

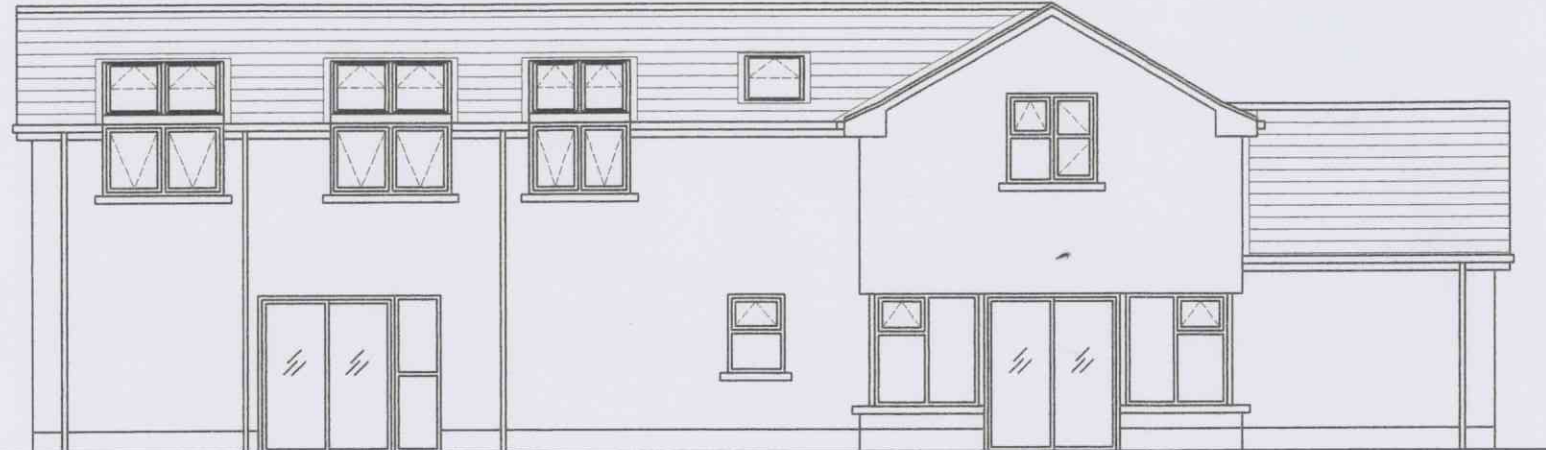

Rear [S.E.] Elevation

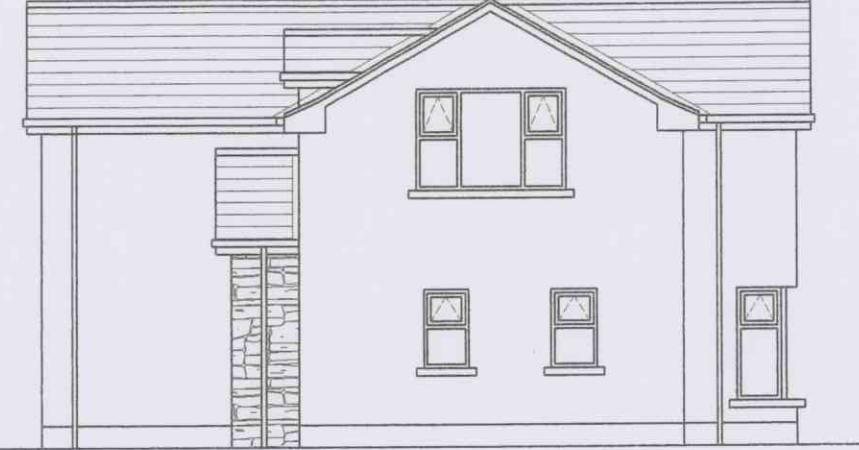

S.W. Side Elevation

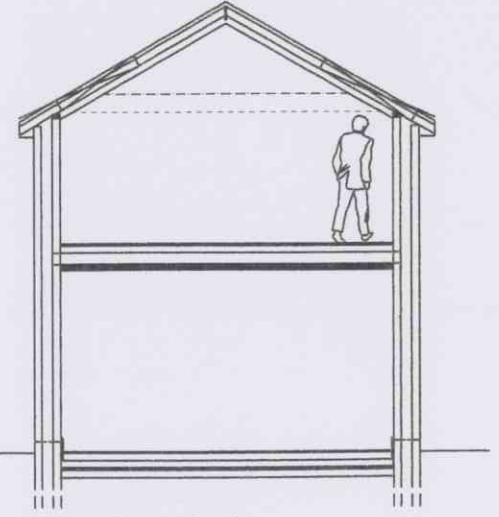

Section A-A

Project: Dwelling at Drumbeggan, Monea

Client: Gordon Daley

Title: Preliminary Design 1

Drawn By: Eóin O'Shea

Drawing No.: PRE 1

Revision:



Scale(s): 1:50,
1:100

Date: June 2011


William O'Shea Architecture & Surveying


Tawmynoran, Belleek,
Co. Fermanagh
BT93 3GP

Phone/Fax:
(028)68658576 (N.I.)
(048)68658576 (R.O.I.)

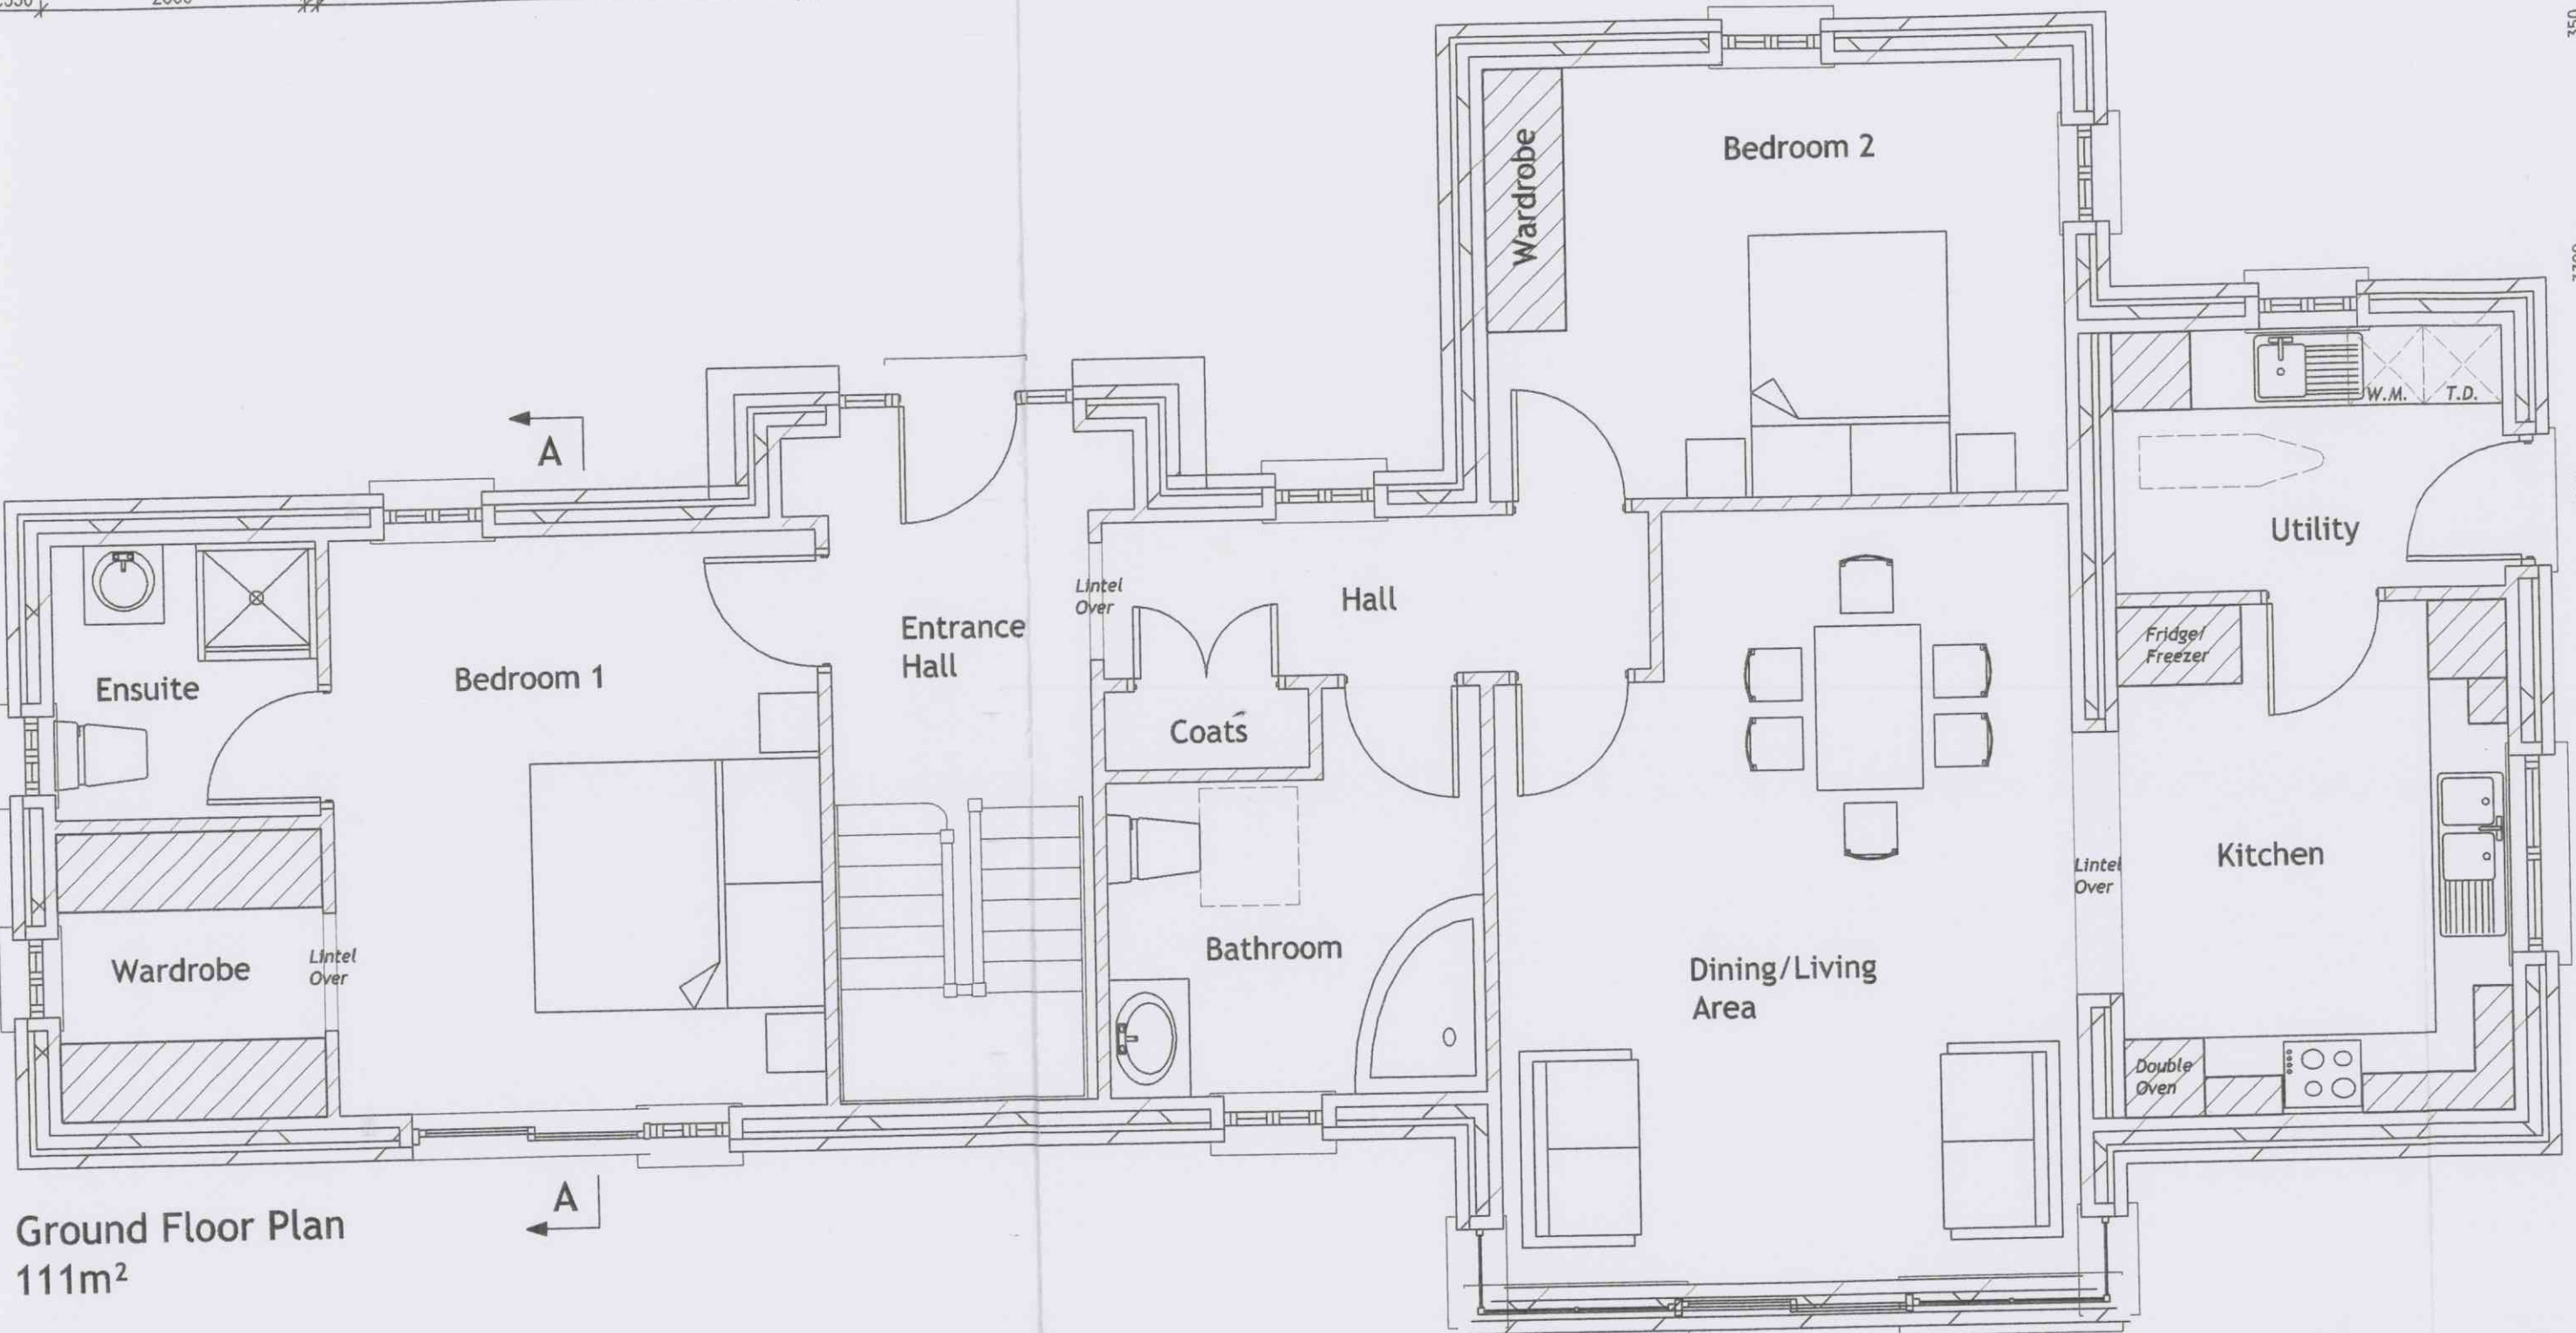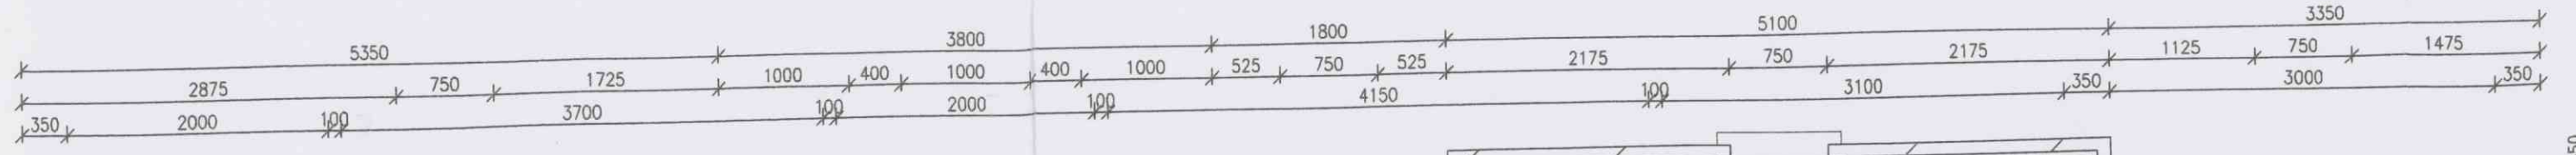


Ground Floor Plan
111m²

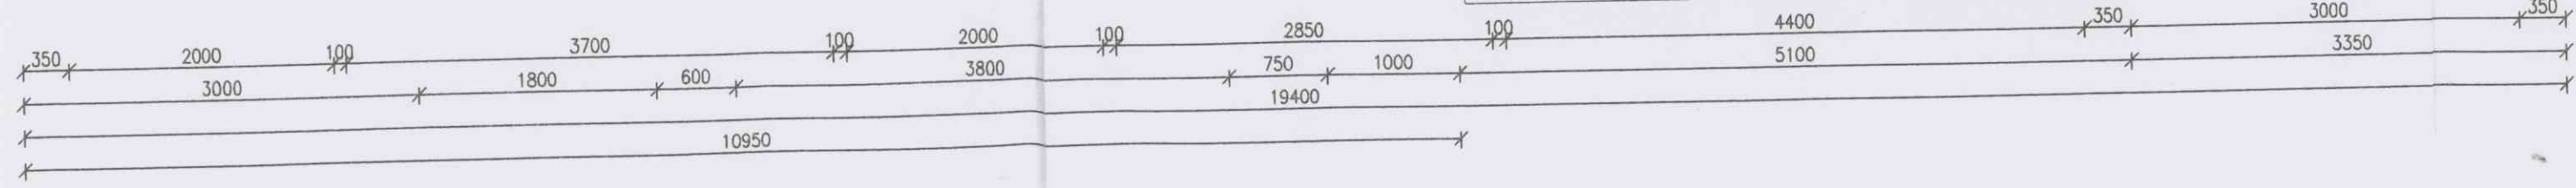


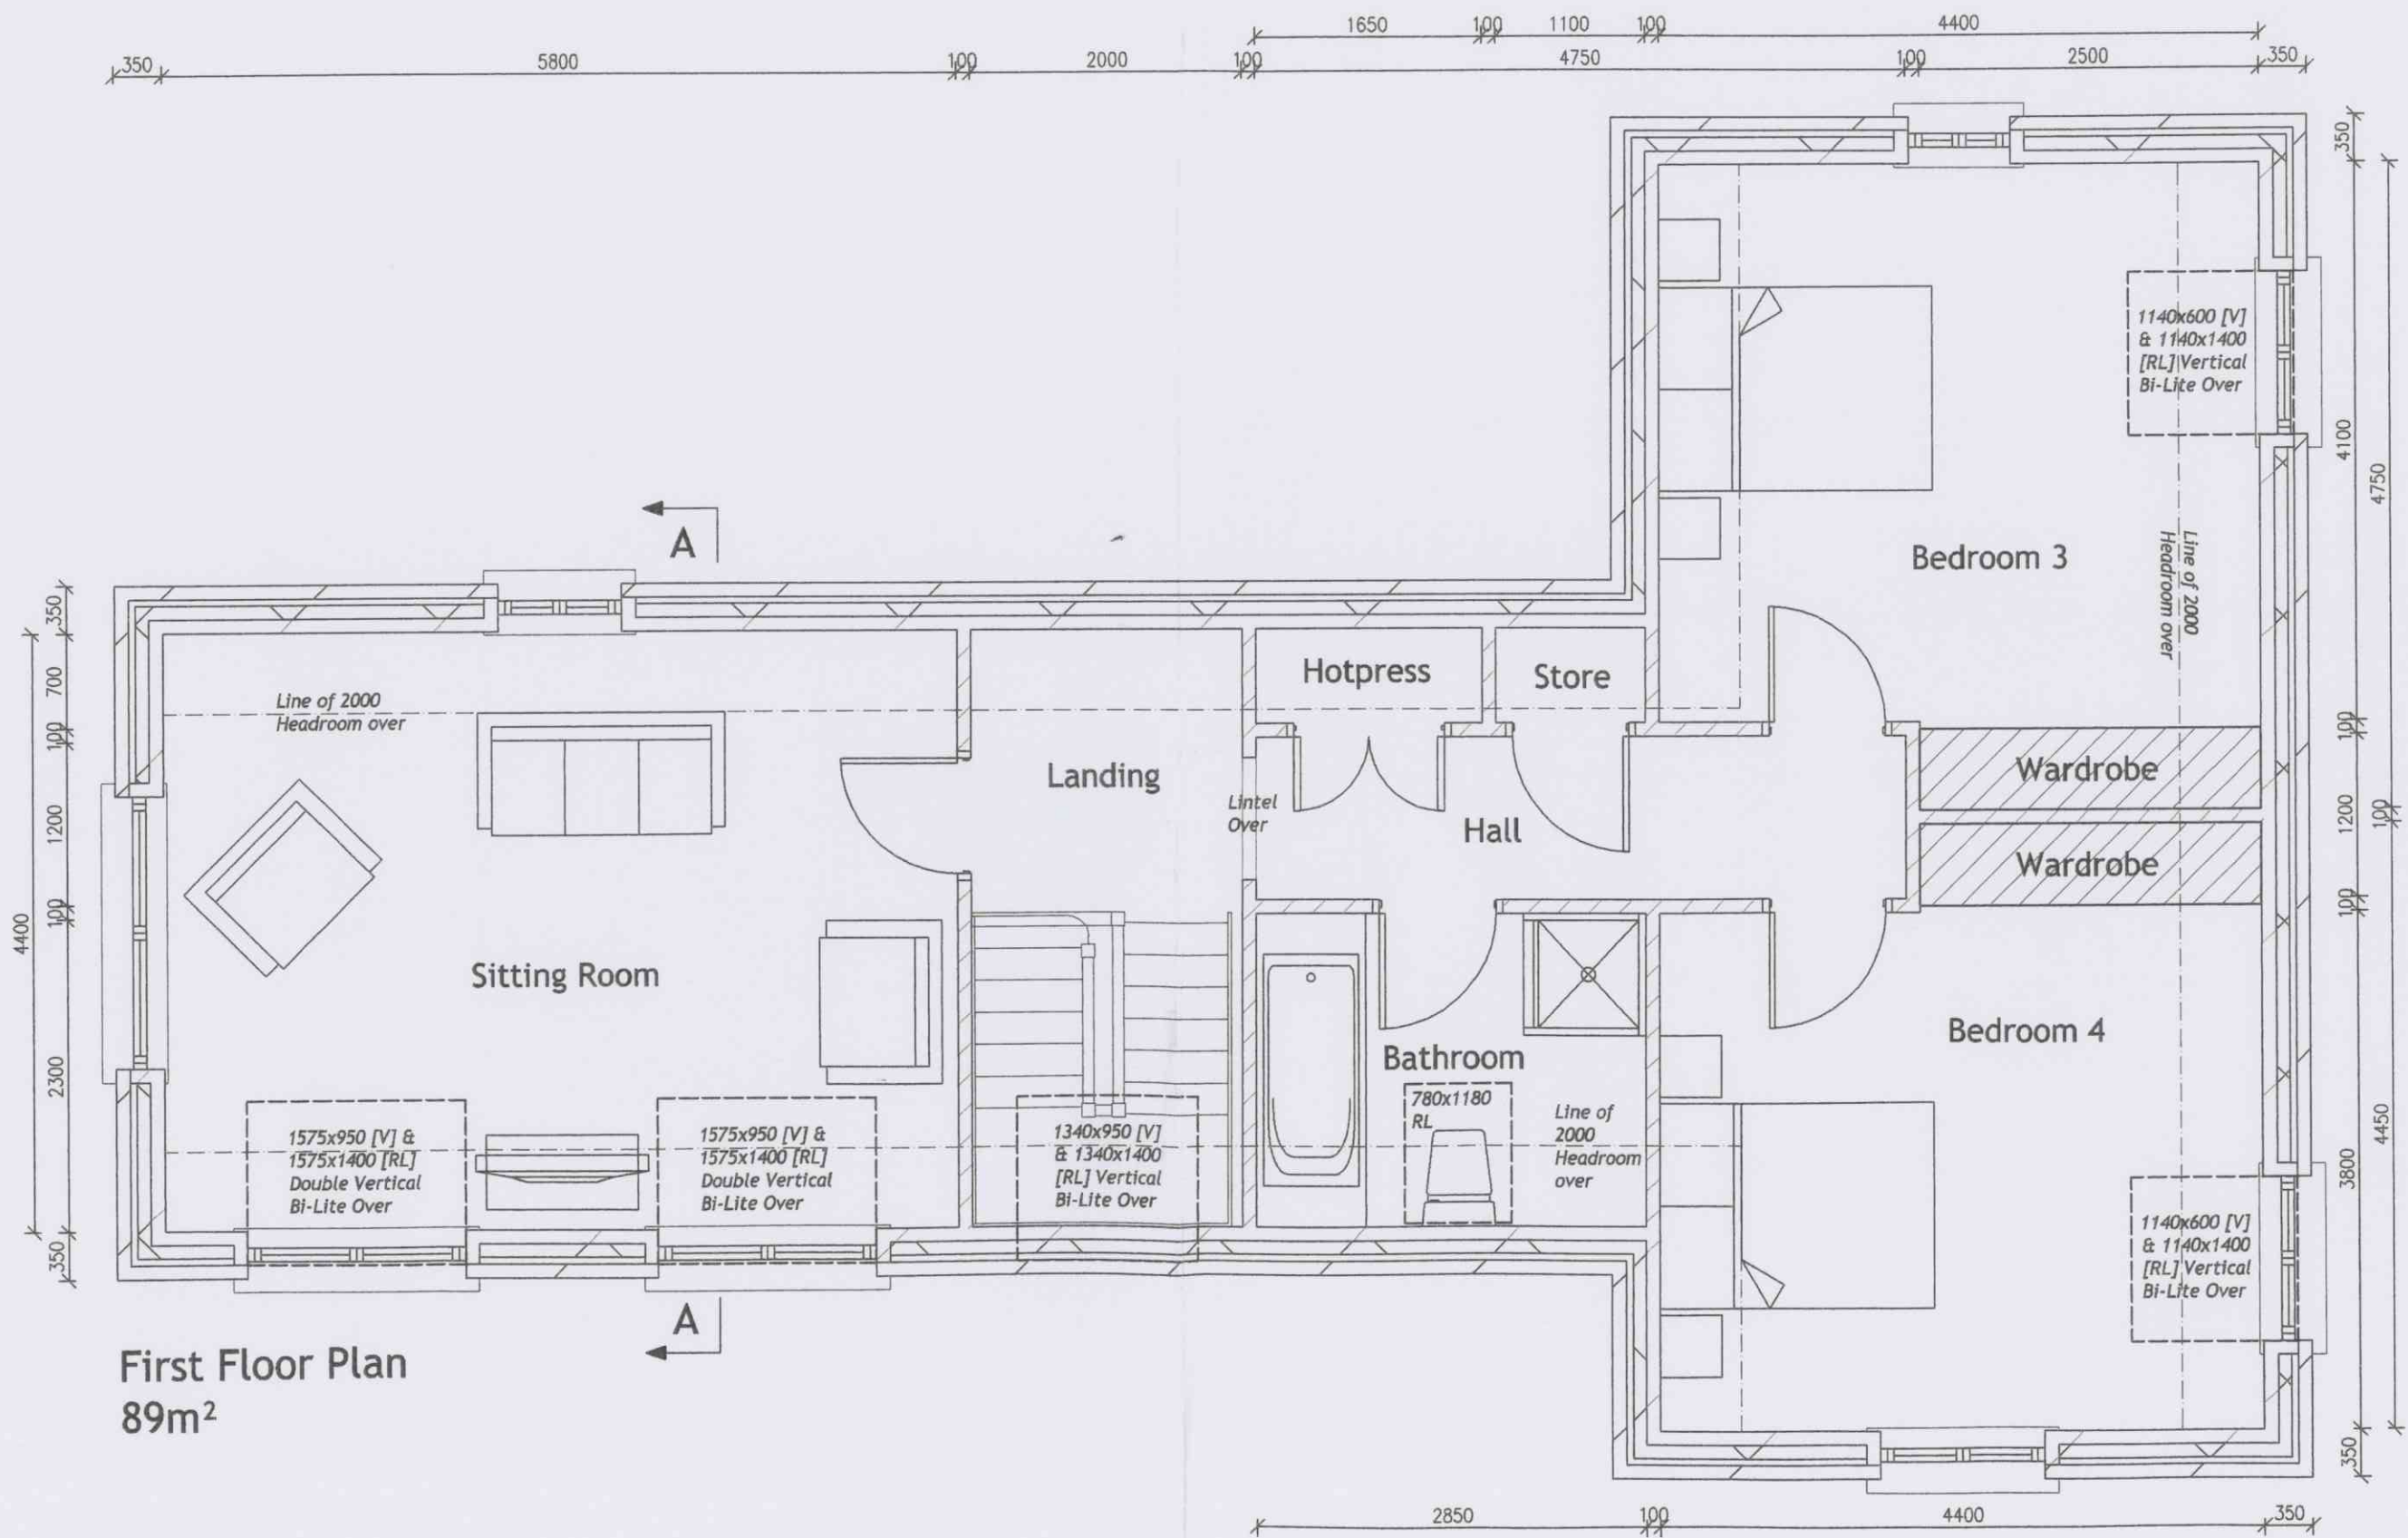

First Floor Plan
89m²

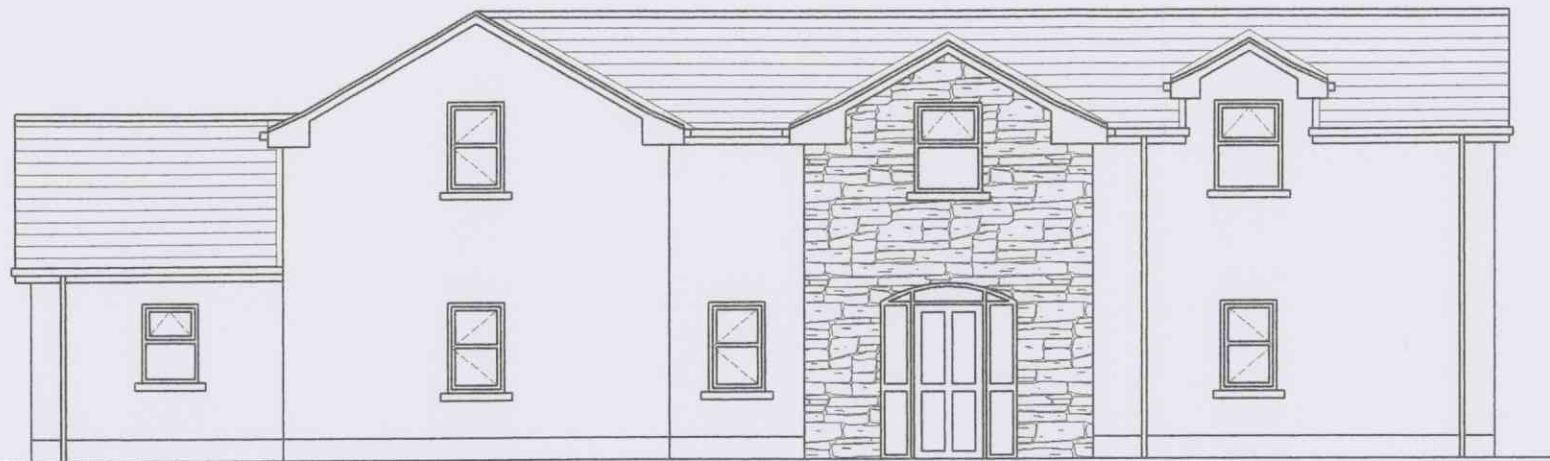

Front [N.W.] Elevation [B]

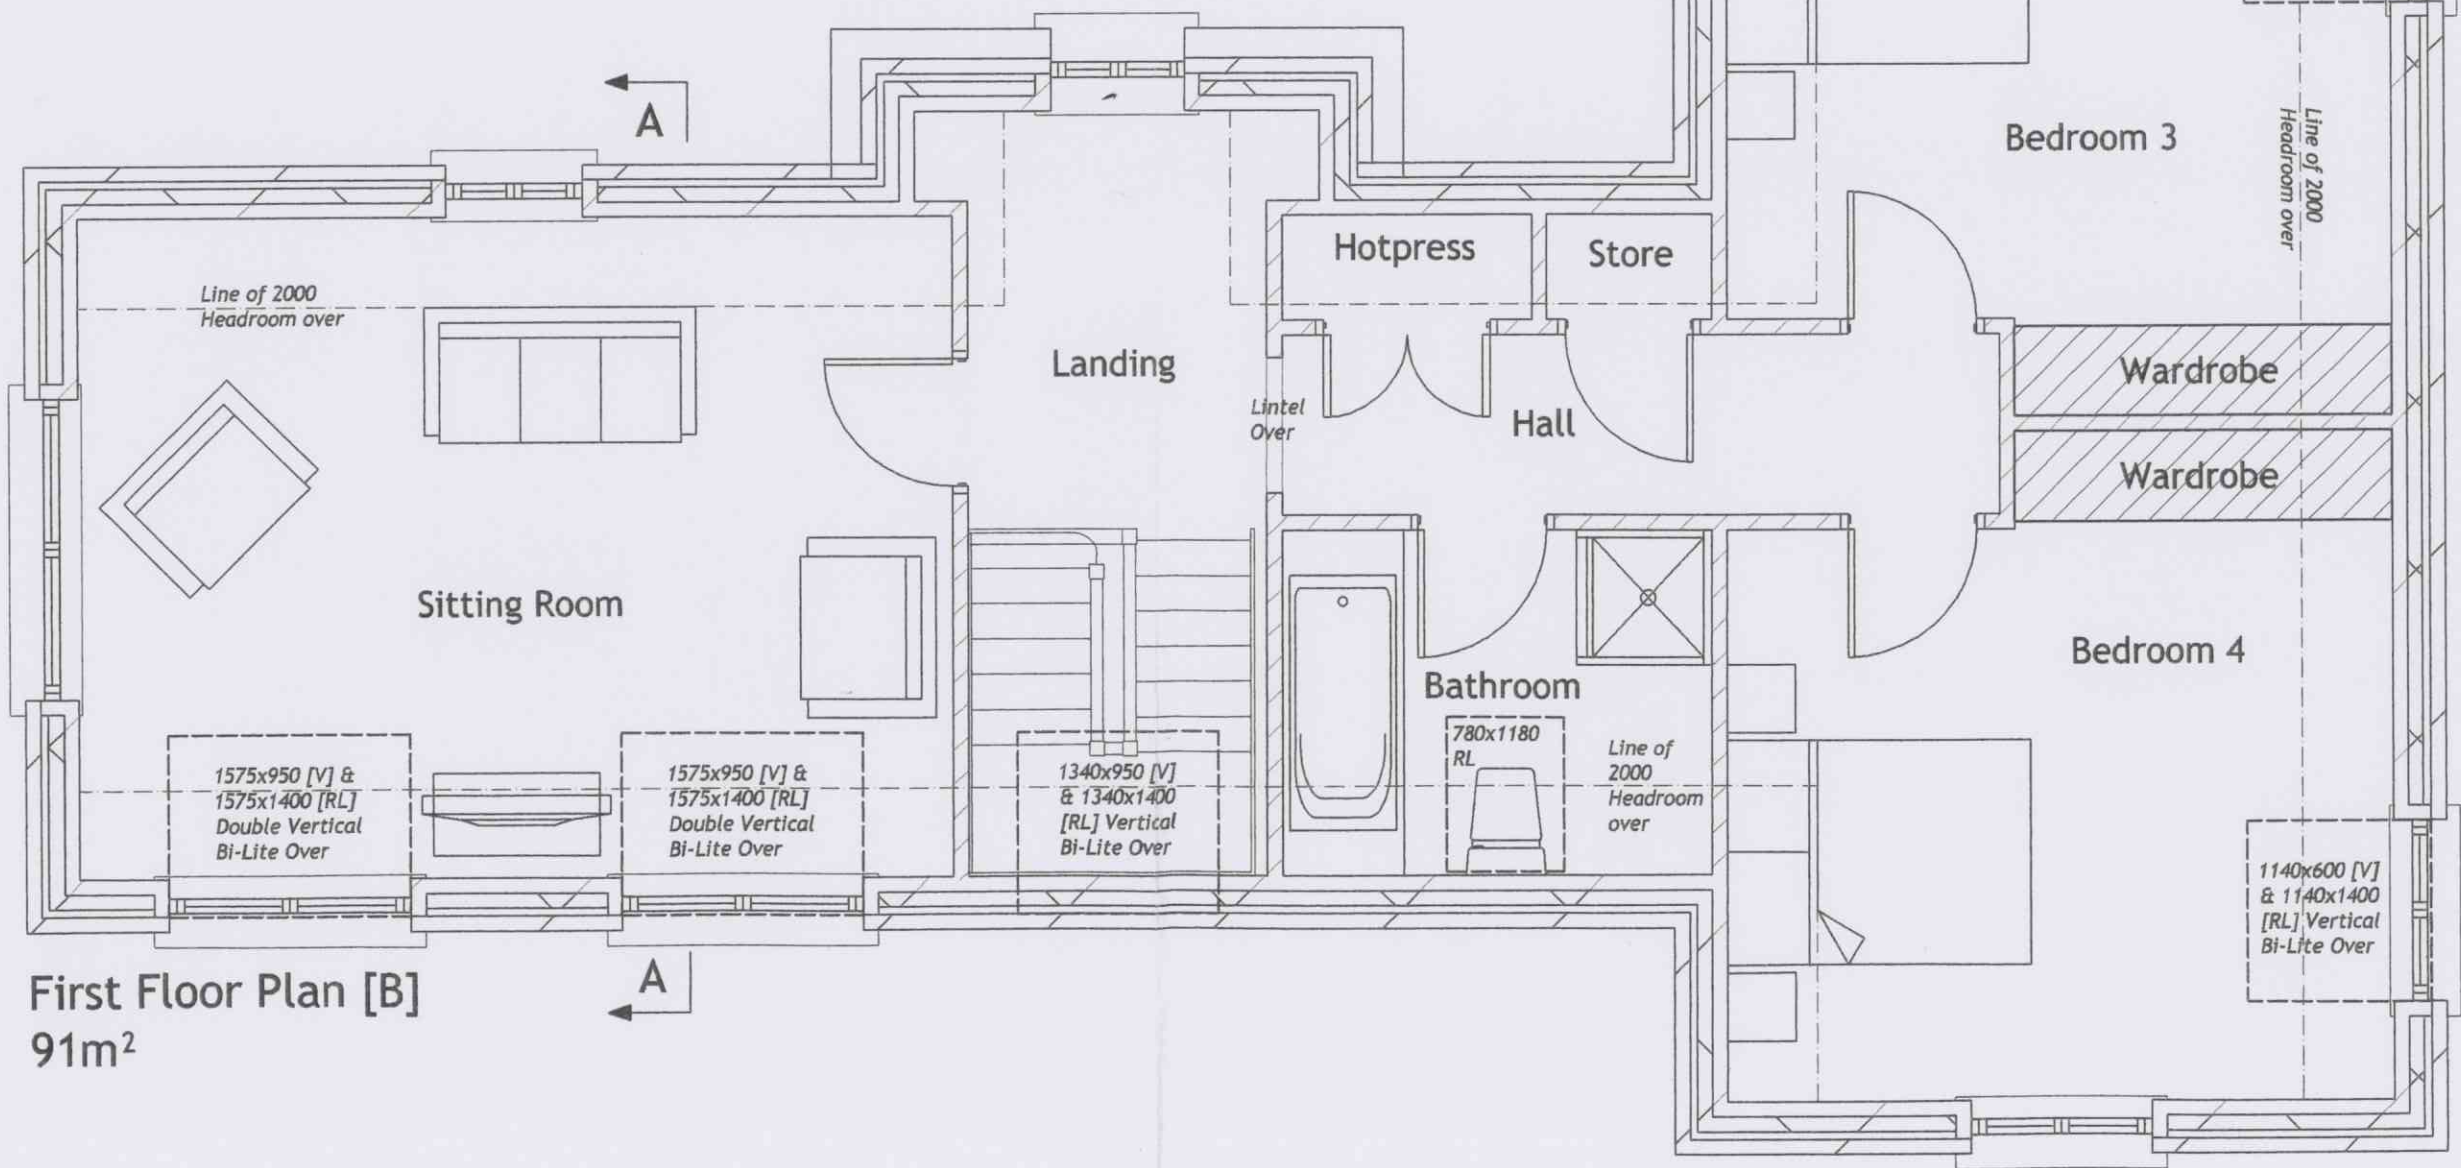

First Floor Plan [B]
91m²