


FRONT ELEVATION

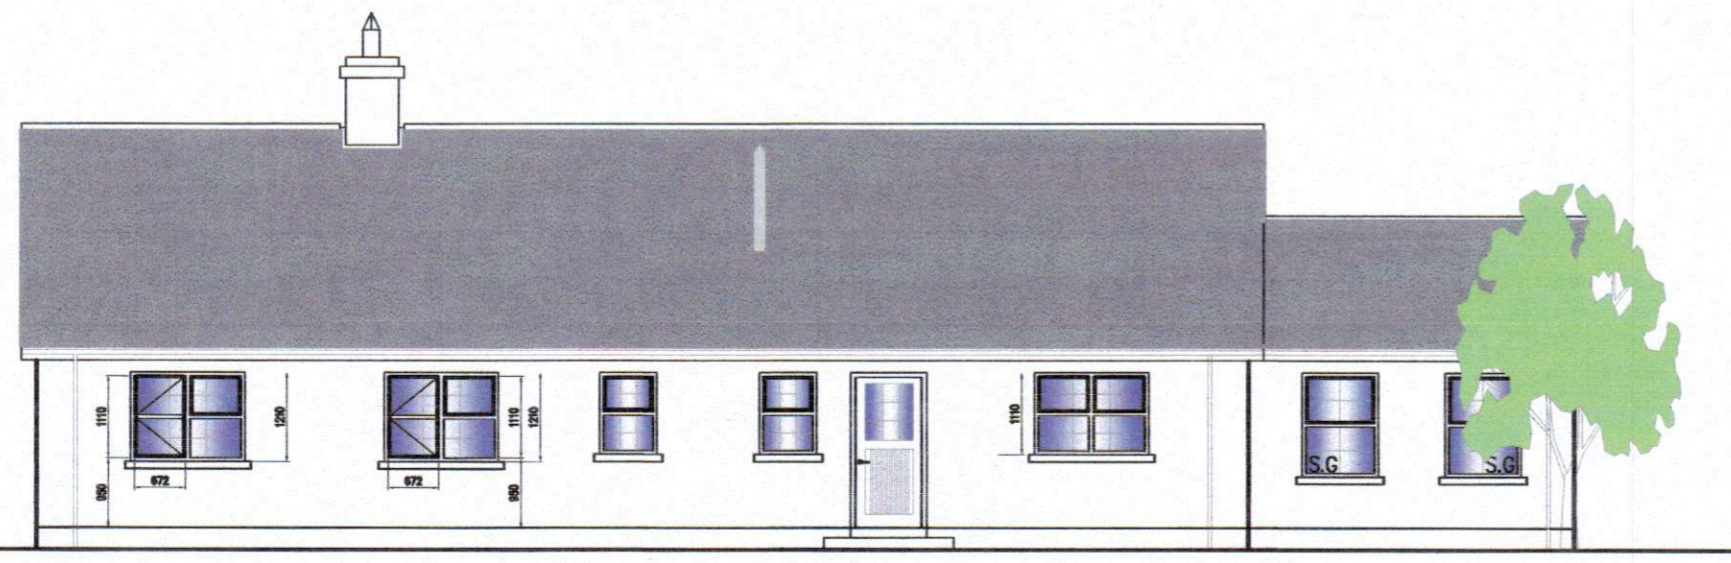

SIDE ELEVATION



REAR ELEVATION



SIDE ELEVATION

FINISHES  
WALLS' GREY ROUGHCAST  
WINDOWS' WHITE UPVC  
ROOF BLUE BLACK CONC TILES

This copy has been made by or with the authority of Fermanagh and Omagh District Council pursuant to section 47 of the Copyright Designs and Patents Act 1988. Unless the act provides a relevant exception to copyright the copy must not be copied without the prior permission of the copyright owner.

Approved for Planning Matters  
Subject to Conditions (if any) as set out on Decision form No. 9/109/2009  
Date 9/7/09  
5.5 Mts. 9.5 Mts.

**GRANTED**

Planning (N.I.) Order 1991  
Omagh Division  
Team 11

Rev	Date	Description
**ALL DIMENSIONS TO BE CHECKED ON SITE**		

**JOHN O'BRIEN M.C.I.O.B.**  
ARCHITECTURAL CONSULTANTS  
"Ardara", Bellanaleck  
Co. Fermanagh, N. Ireland. BT92 2BZ.  
Telephone / Fax 028 66348455  
e-mail - obriensdesign@btinternet.com

Client  
**MR MARIO DALY**  
FINTONA CO TYRONE

Project Title  
**NEW DWELLING AT**  
TONAGH ROAD, FINTONA  
CO TYRONE

Drawing Title  
**DWELLING DETAILS**

Drawing Status : PRELIMINARY

Scale	Date	Drawing No.	Rev.
1/100	25/05/09	001	

THIS DRAWING IS COPYRIGHT AND MUST NOT BE REPRODUCED OR COPIED WITHOUT PERMISSION OF JOHN O'BRIEN ARCHITECTURAL CONSULTANTS.

K 2009 / 0402