



REAR ELEVATION



SIDE ELEVATION


SCHEDULE OF FINISHES	
ROOF FINISH	BLUE BLACK NATURAL SLATES
WALL FINISH	CREAM ROUGHCAST FINISH / RANDOM COURSED SANDSTONE AS ELEVATIONS SMOOTH PLASTER PLINTH DUBBED OUT 25MM



FRONT ELEVATION




SIDE ELEVATION

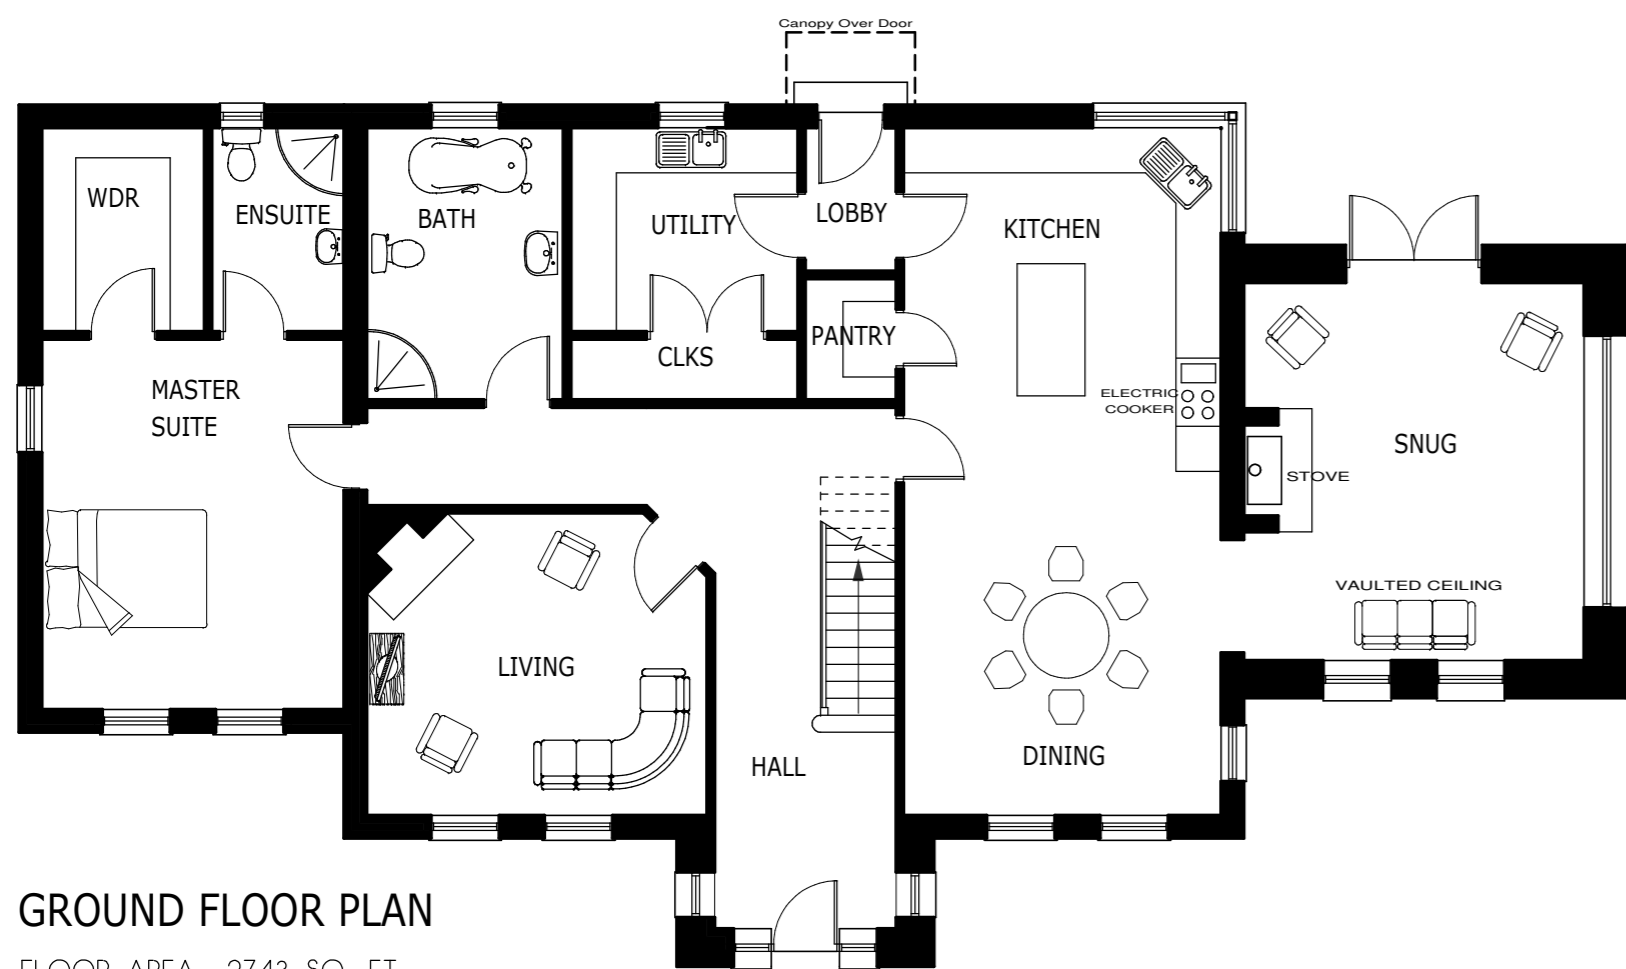

GROUND FLOOR PLAN

FLOOR AREA 2743 SQ. FT

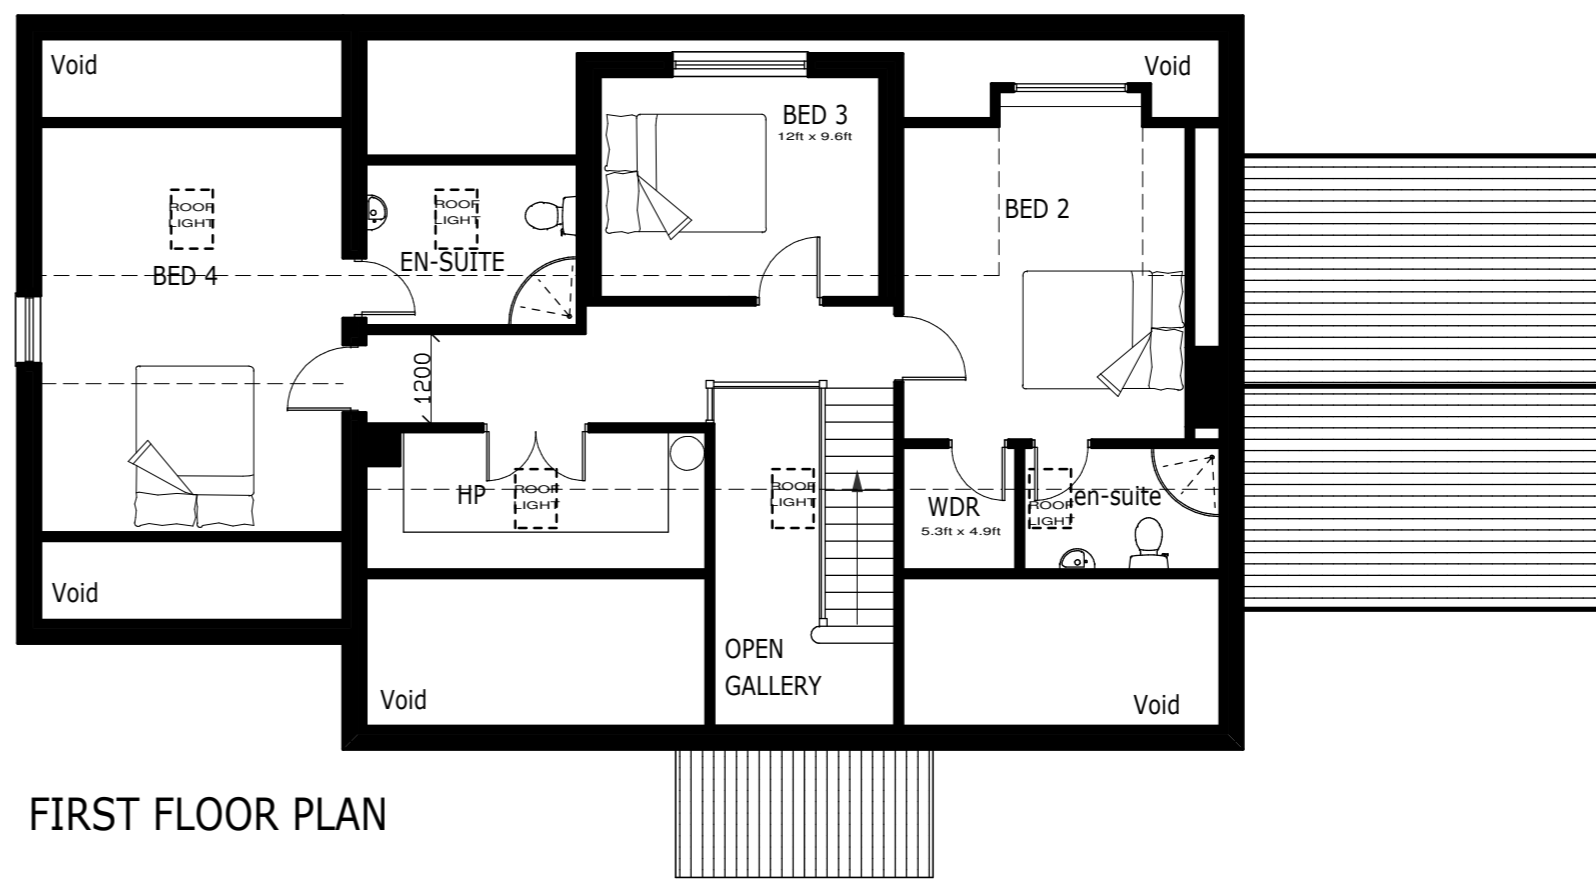

FIRST FLOOR PLAN

REVISION	
MARCUS KERR DESIGN	
CLIENT	MR R CHARLESWORTH
PROJECT	PROPOSED DWELLING & GARAGE
LOCATION	16 LATBEG RD CLOGHER
DATE	DEC 16
SCALE	1:100
DRAWN BY	CMCN
CHECKED BY	OT
DRWG TITLE	PLANNING

111 GILLYGOOLEY ROAD
OMAGH CO TYRONE NI
BT78 4SU
TEL 028 8283 1211
E-MAIL INFO@MARCUSKERRDESIGN.COM