




○ FRONT ELEVATION  
scale 1:100



○ REAR ELEVATION  
scale 1:100

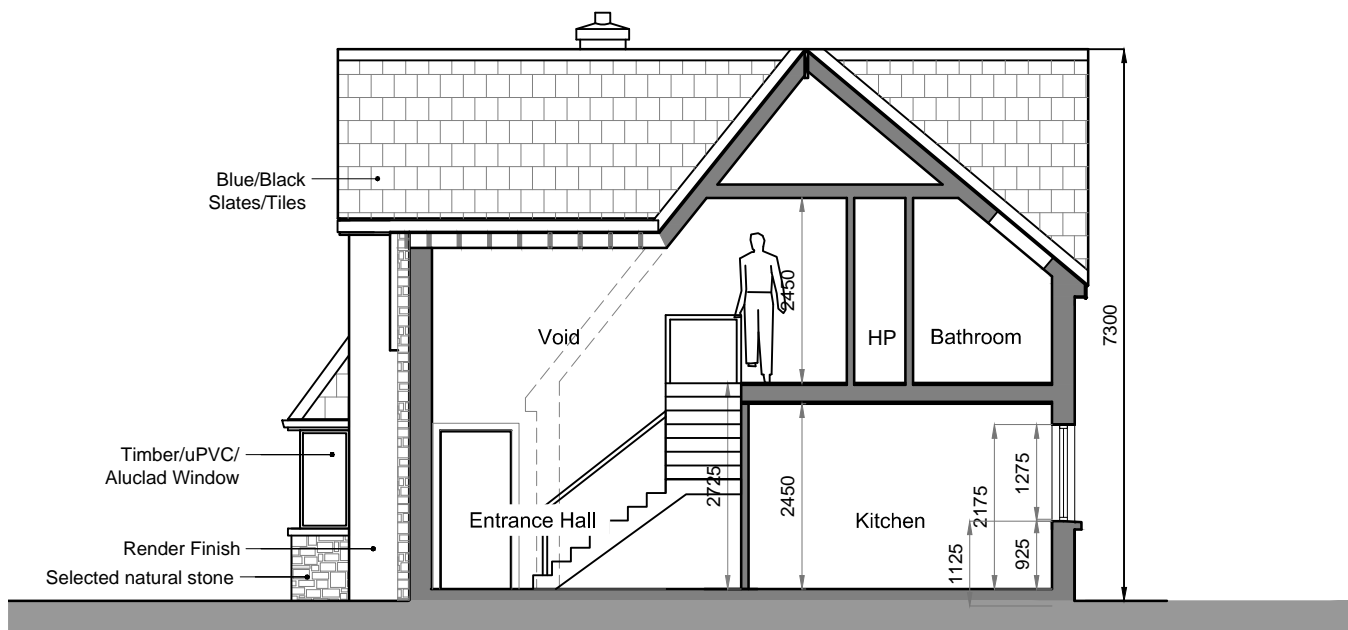

○ SECTION A-A  
scale 1:100

Total Floor Area= 196.30 m2 (2,112 Sqft)

Rev	By	Date	Description
01	ES	25.03.21	Issued for Approval

Drawing Issue: **PLANNING**

Drg. Title: **Front & Rear Elevations & Section A-A**

Client: **Elaine Sweeney**

Project Description:  
Retention of as-built dwelling house and entrance, permission to complete dwelling together with all ancillary site works and associated services previously granted permission under PL08/802 at Doomore Ballymote, Co. Sligo.

Drawings by:	Drg By: ES	Ckd By: ES
Elaine Sweeney, Laughnafahery, Glencar, Co Leitrim,	Scale: 1:100 (A3)	Date: Feb 2021
	Drawing No: ES'21-203	Rev: 01