

Side Elevation...




Rear Elevation...


Finishes
Concrete Flat Profile Tiles Colour Black
Aluminium Seamless Gutters With 75mm P.V.C. Sq. Section Downpipes colour Black.
PVC Double Glazed Windows And Doors Colour Cream.
2 Course P.C. Conc.
Cills, By Specialist Firm
Wienerberger Heathfield Multi Brimble Clay Facing Brick.




Front Elevation...

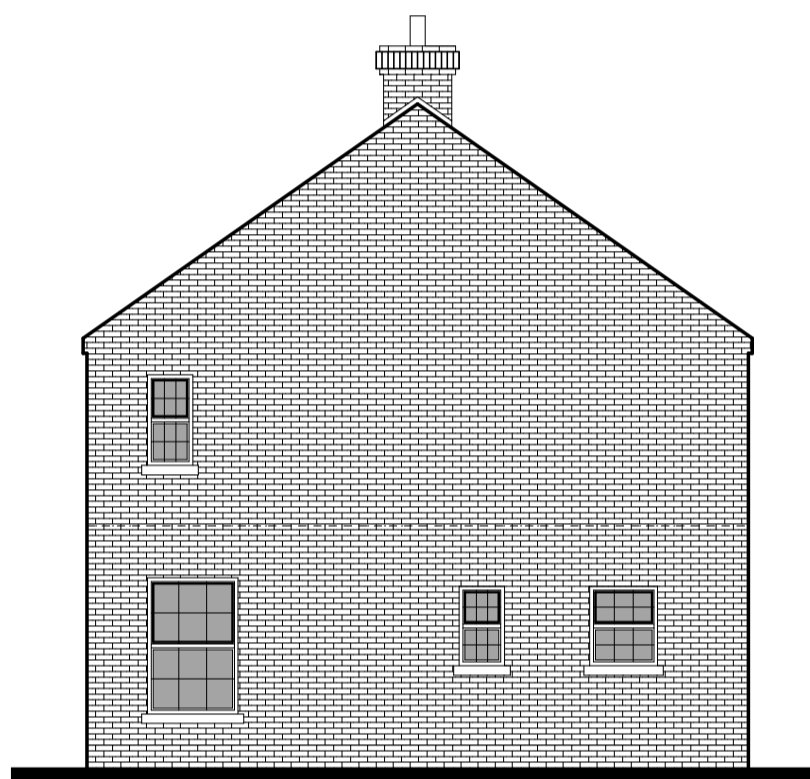

Side Elevation...

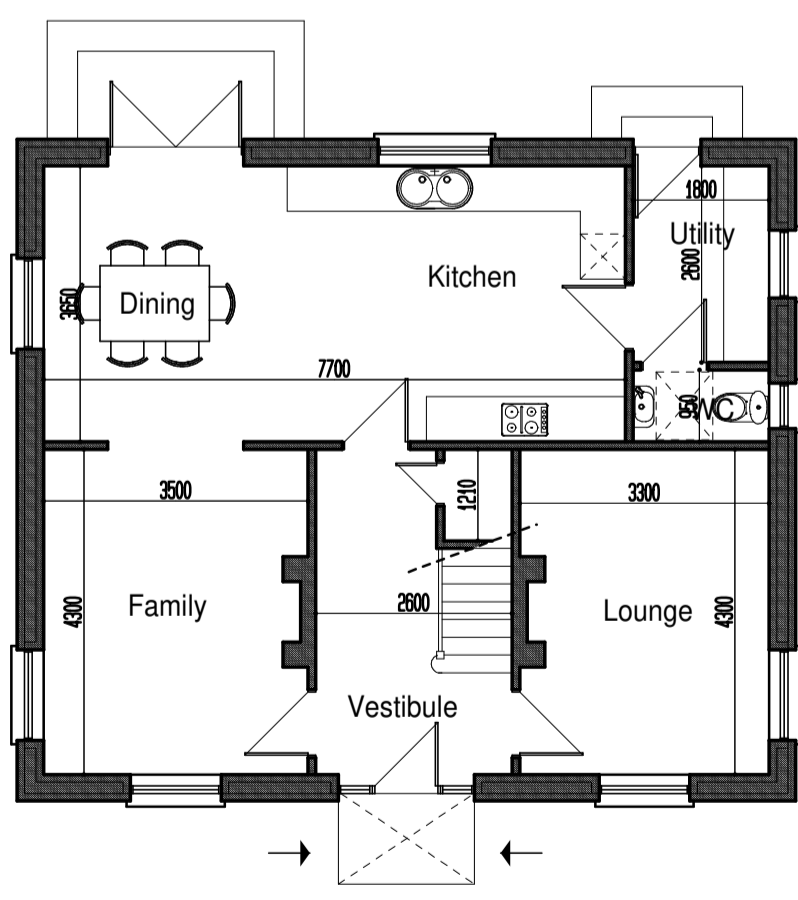

Ground Floor...

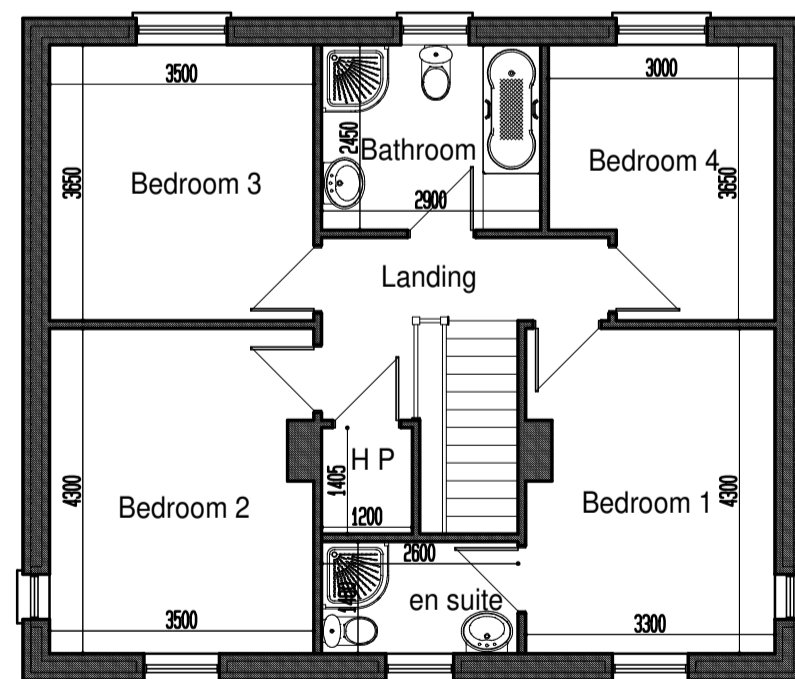

First Floor...

JOB TITLE
Proposed Private Housing Development At
Rear Of Main Street Augher, Co. Tyrone...

DRAWING TITLE:
Planning Drawing...

CLIENT:
Carey Developments Ltd.

DATE: January 2021..

SCALE: 1 : 100..

DRAWING NO: C / 1504 / 01...

AMENDMENTS:

AGENT:
Bernard J. Donnelly M.C.I.A.T.
30 Lismore Road
Ballygawley,
Tel./Fax. 028855 67113.

