
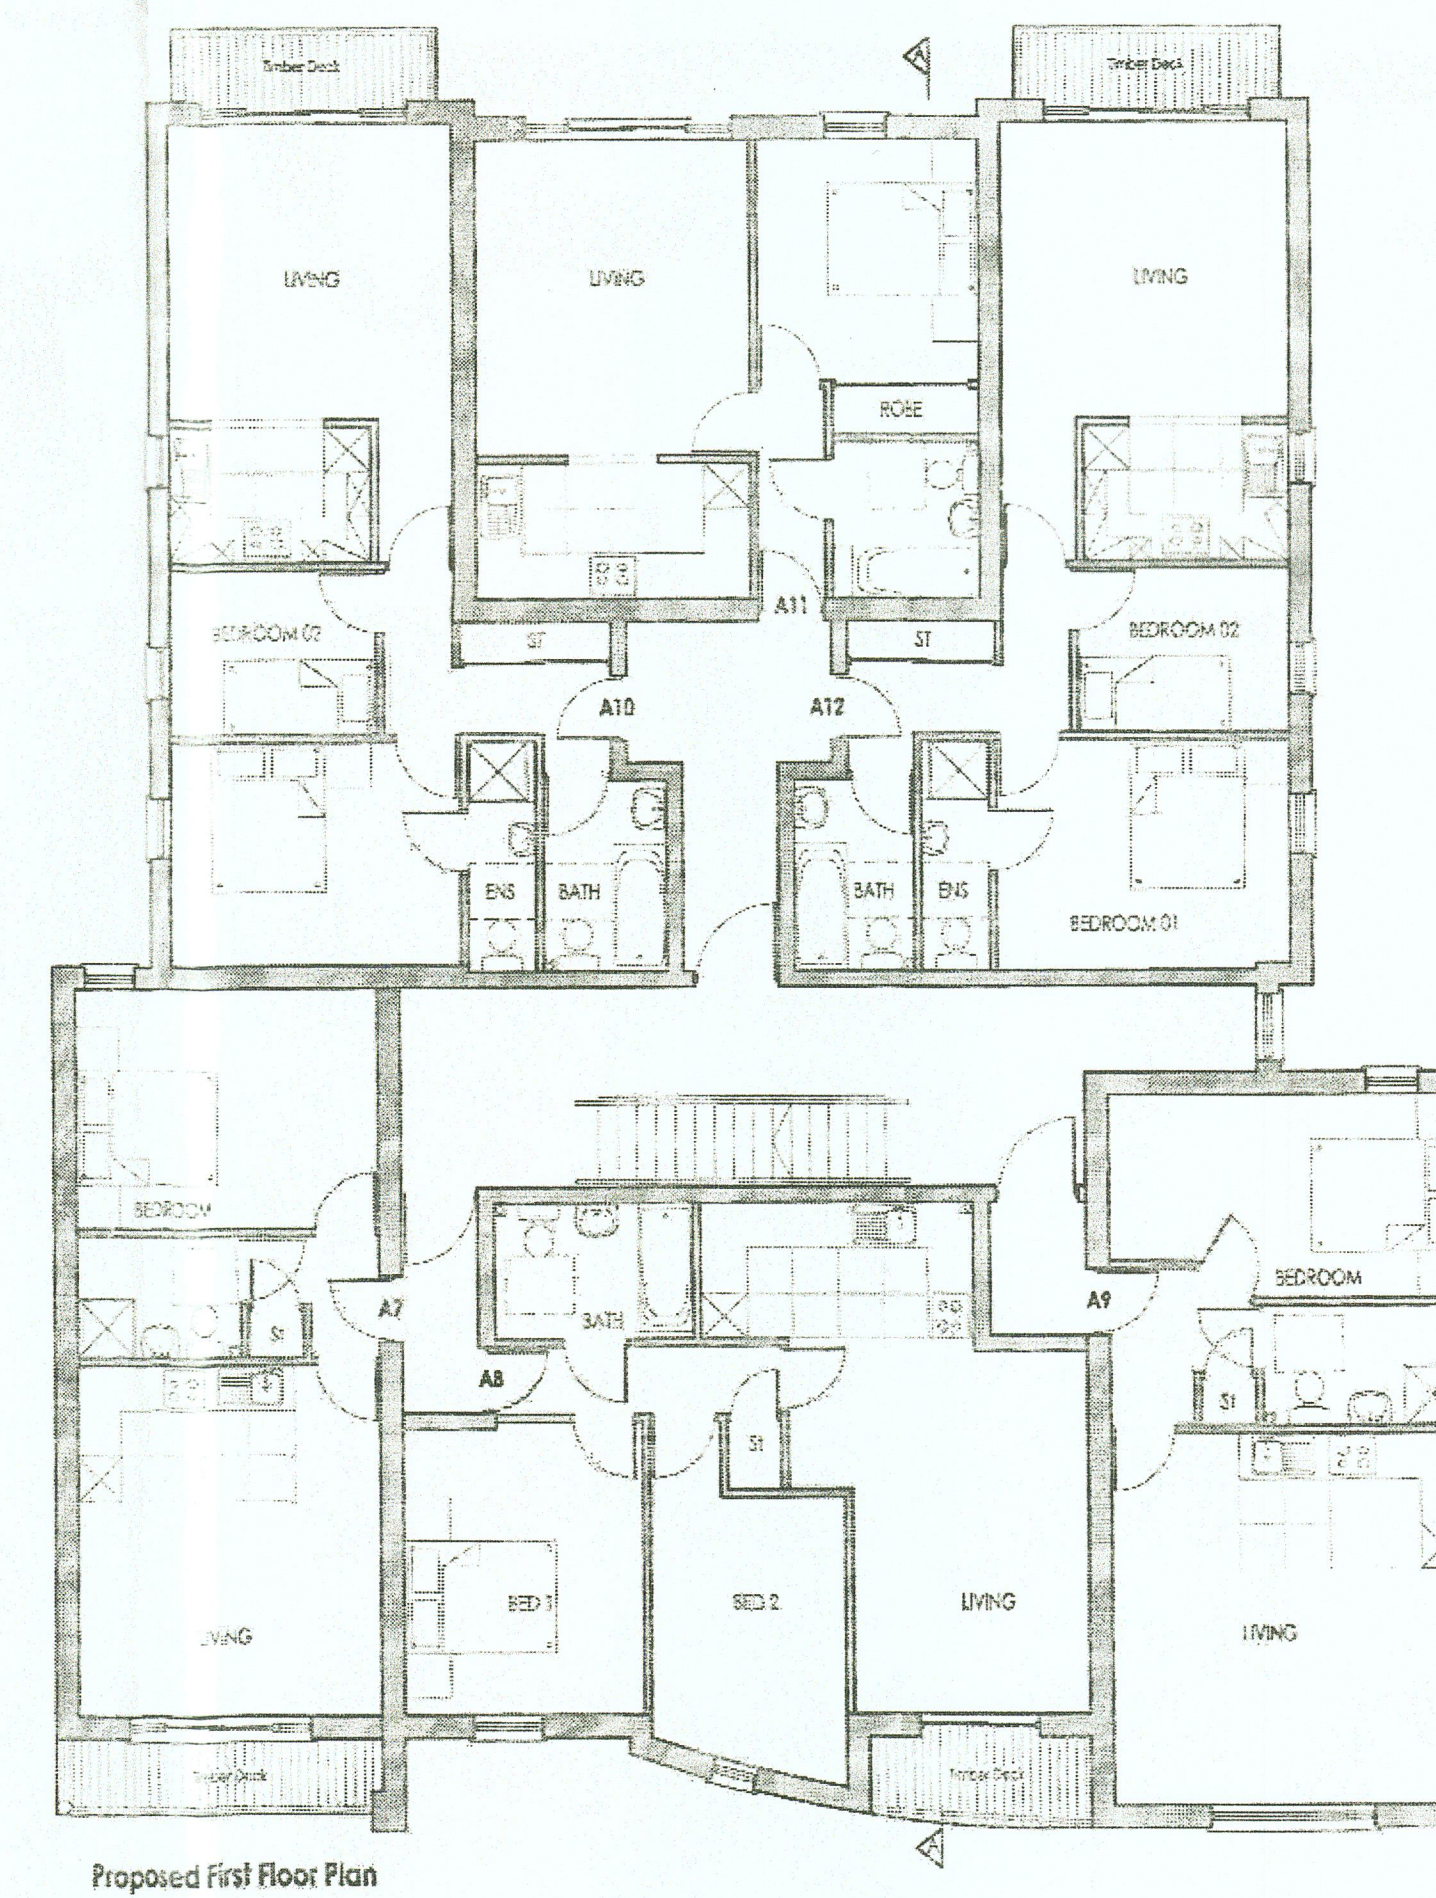
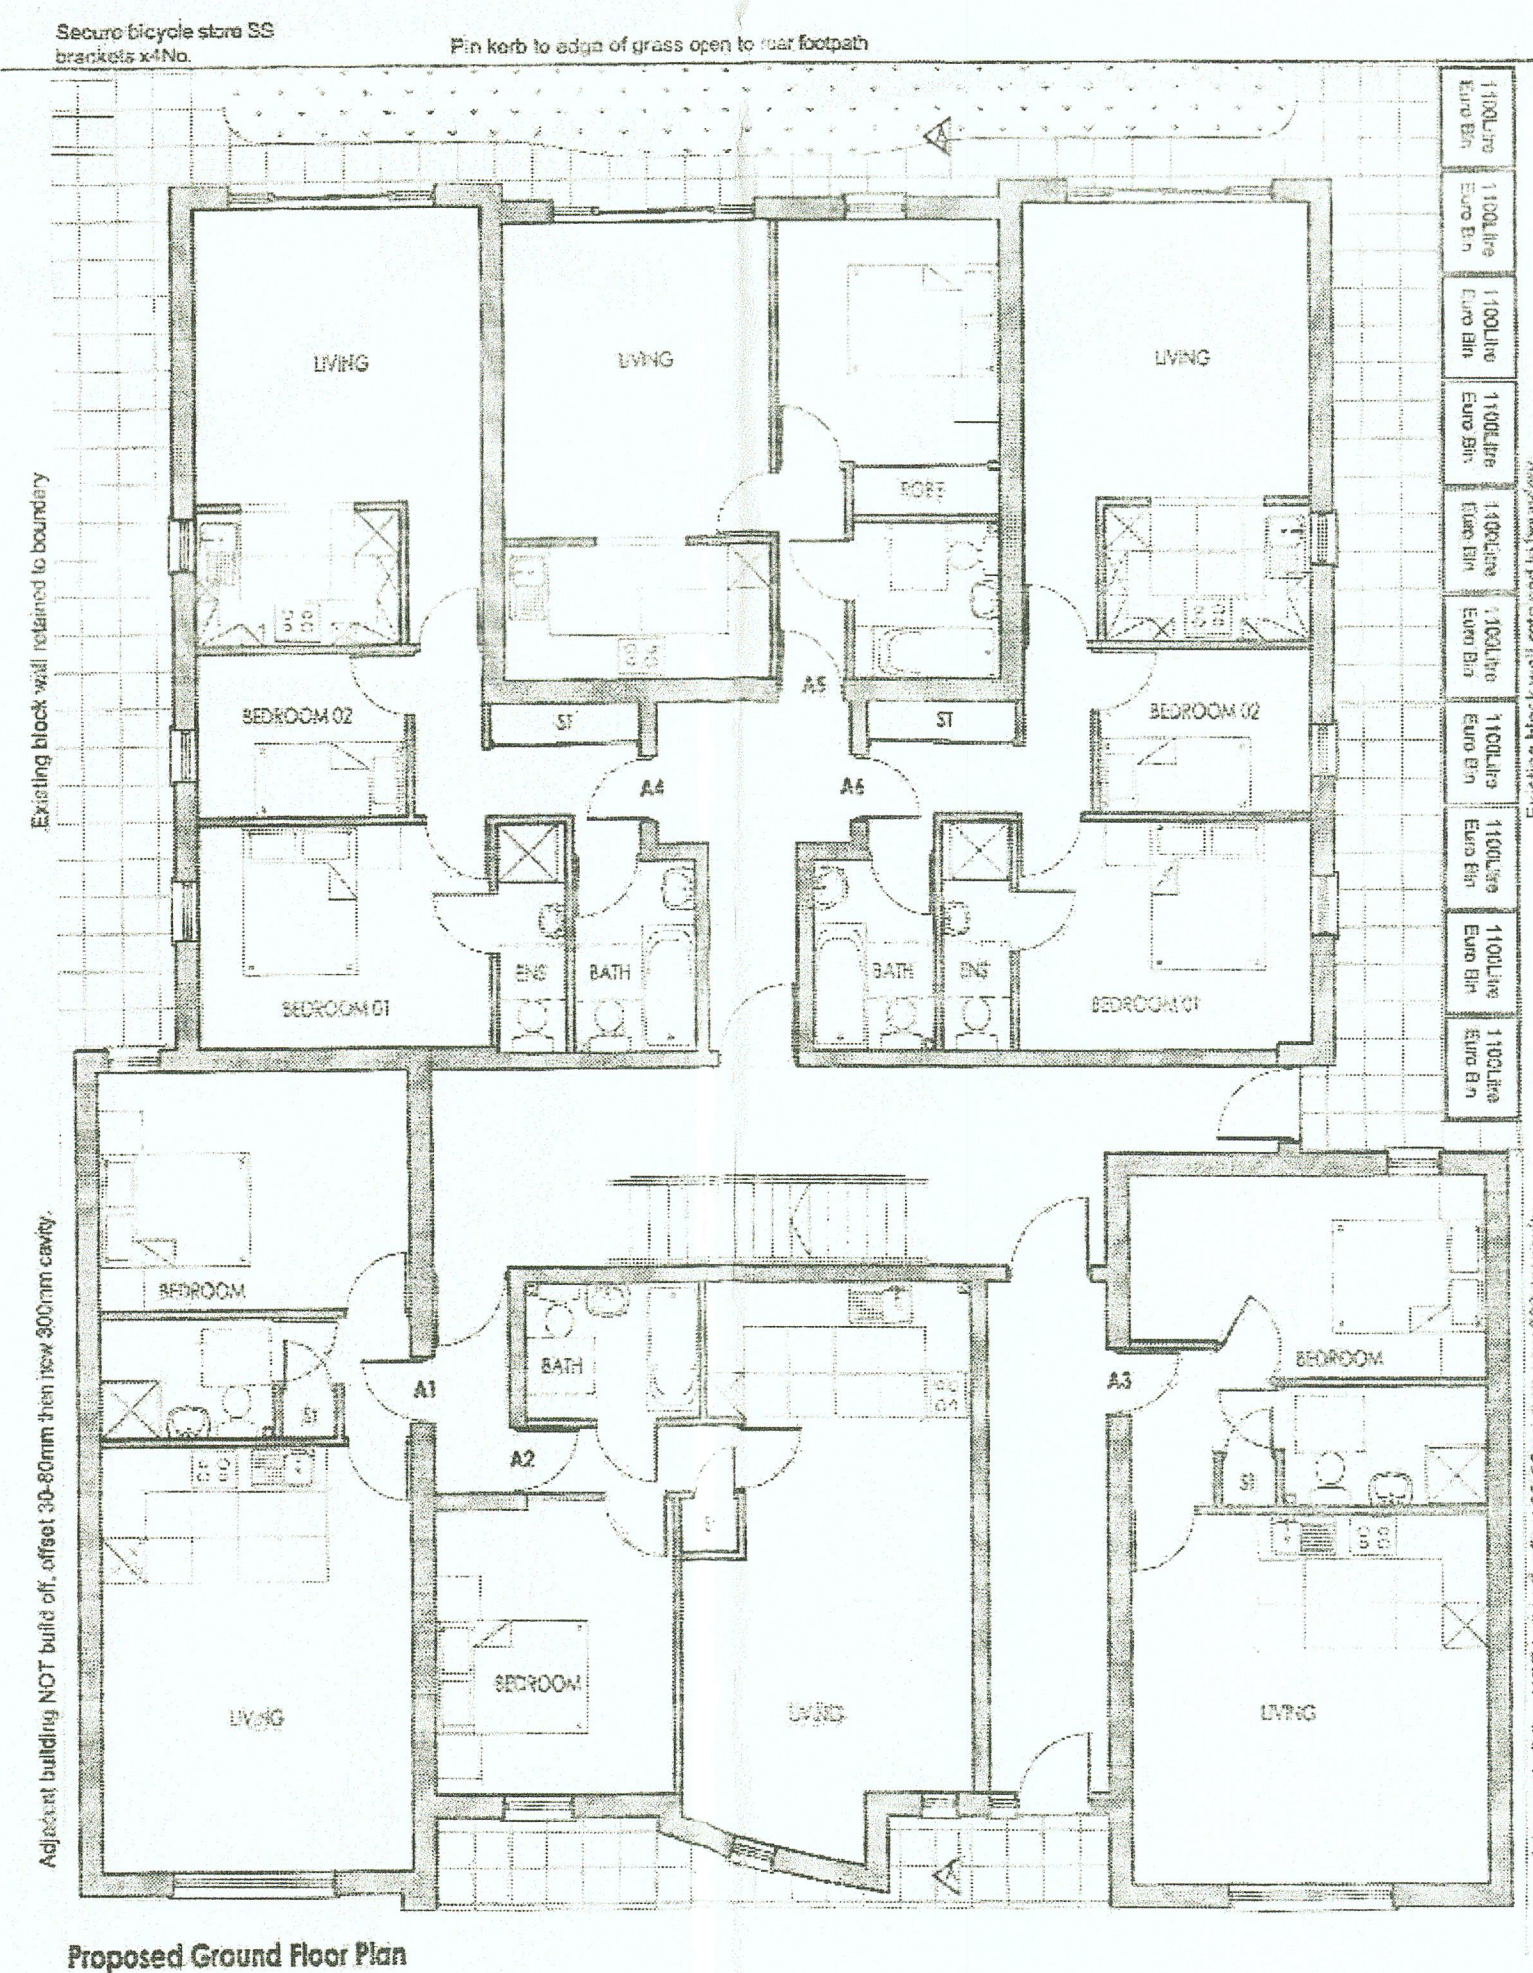
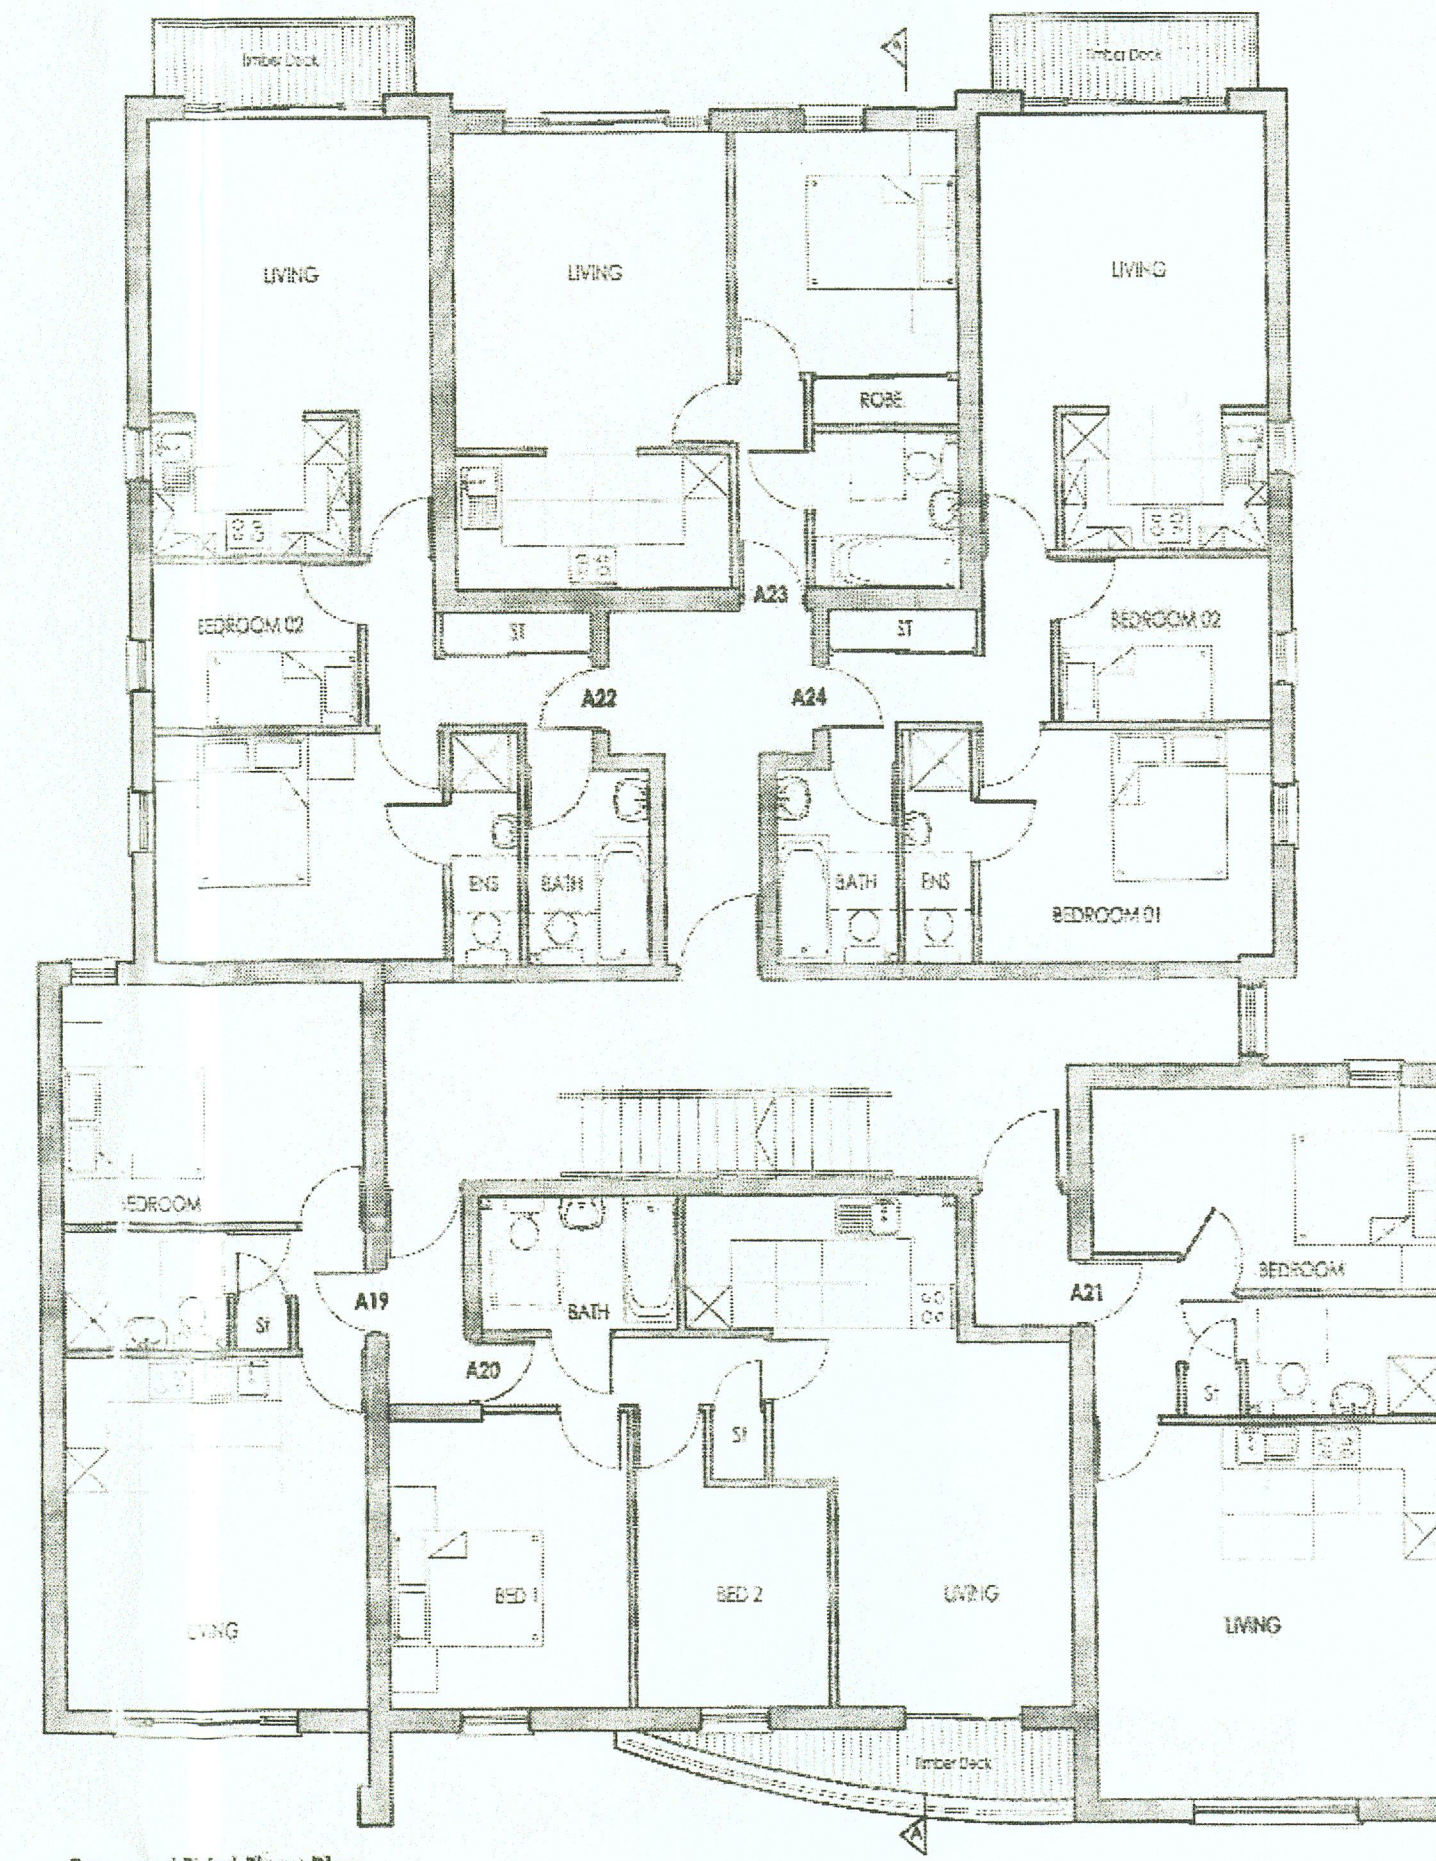


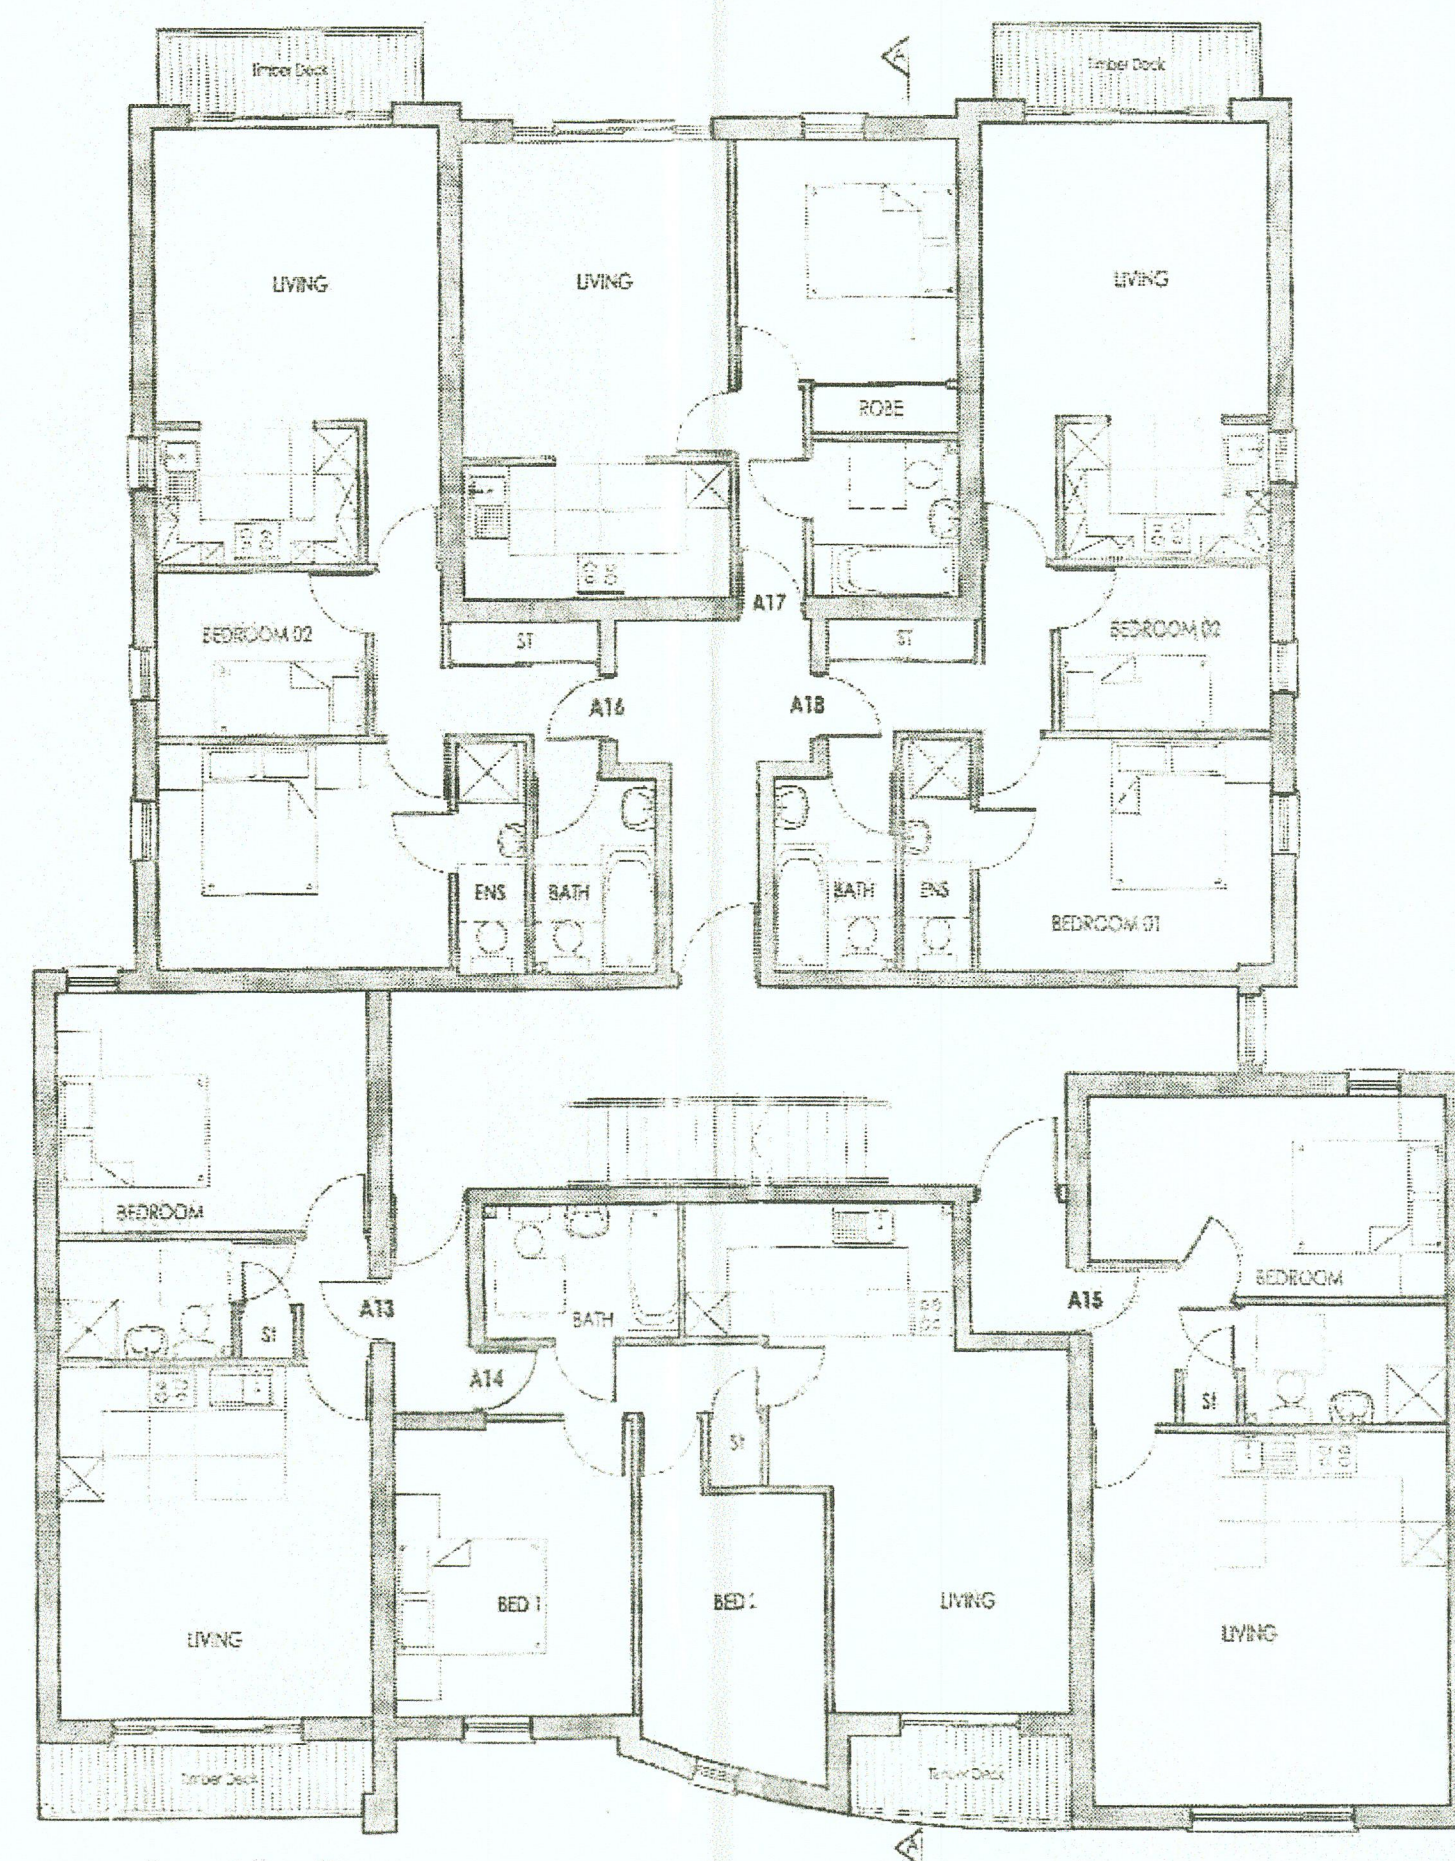

BCC
CHIEF EXECUTIVE'S
DEPARTMENT
RECEIVED
11 OCT 2016
BELFAST PLANNING
SERVICE

02A

StArc Design
Survey Architecture Innovation

G2 Marmont Park
Hollywood Road
Belfast, BT4 2GS

Schedule of Accommodation
 Apmnts: A1/A2/A7/A13/A19: 1Bed @500Ft
 Apmnts: A3/A9/A15/A21: 1Bed @48Ft
 Apmnt: A4/A8/A10/A12/A14/A16/A18/A20/A22/A24: 2Bed @600Ft
 Apmnts: A5/A11/A17/A23: 1Bed @450Ft

Telephone: 07738229166
Email: starc_design@hotmail.com

DRAWING REF:
SD133/P01.1E

Proposed development - Site @333-339
Albertbridge Road, Belfast

DRAWING TITLE
Proposed floor plans and block plan

Date: Oct09 Scale: 1:100 Drawing: EK