



Ground Floor - Plot 69

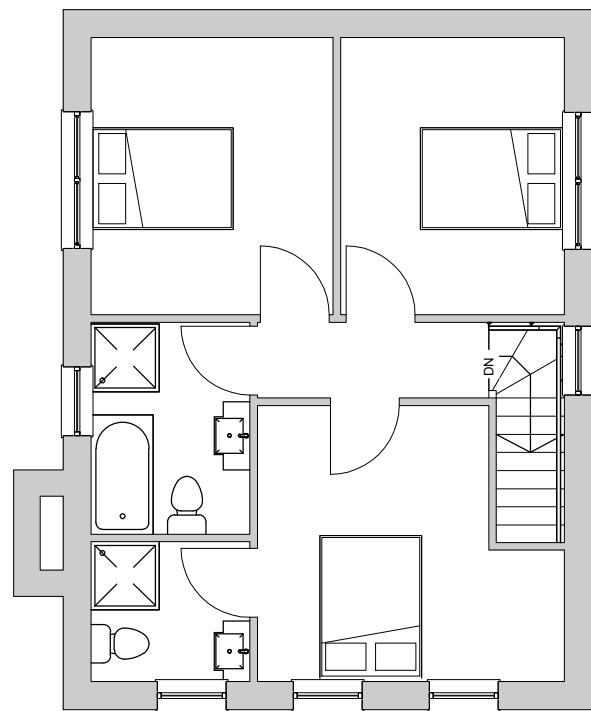

First Floor

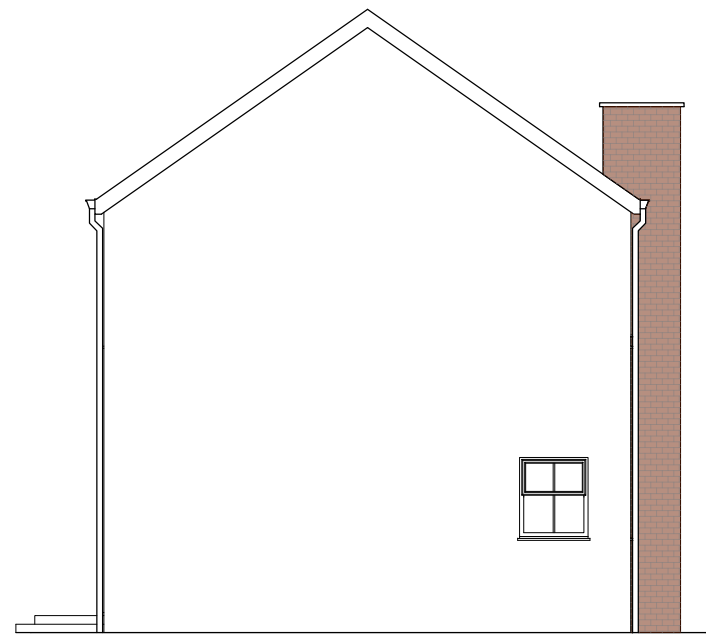

Front Elevation



Side Elevation

Roof - Flat profile tiles, Blue/Black colour
 Walls - Red Brick/Light coloured render
 Rainwater Goods - uPVC, Black colour
 Doors - Hardwood, Colour to be confirmed
 Windows - uPVC, White colour



Side Elevation



Rear Elevation

Revisions
 A - Labels updated

Project Long Meadow Development Gortgole Road, Portglenone	Revision -	Scale 1:100	 The Gravel, 10 Main Street, Castledawson, Northern Ireland, BT45 8AB w: ward-design.com e: info@ward-design.com t: 028 7946 9000	Drawing No. 7395-PD-04A
Title Plans & Elevations Plot 69	Date Nov '22	Page size A3		