



LOWER GROUND FLOOR

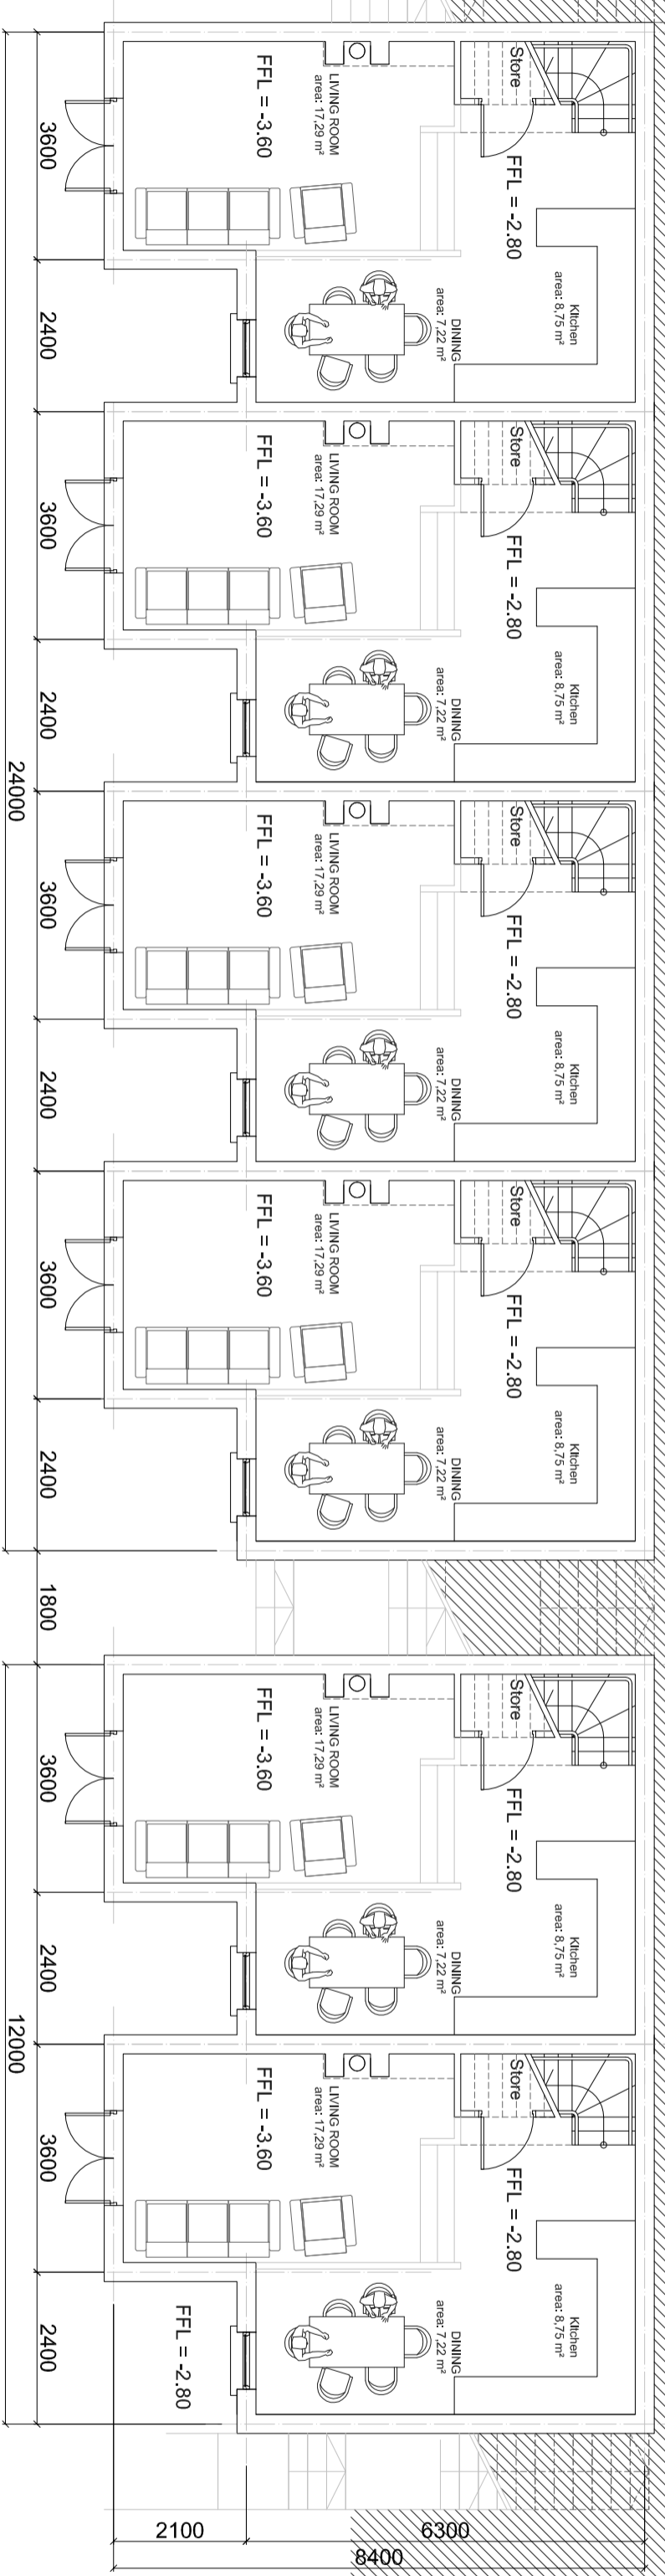


BINS

BINS

GROUND FLOOR

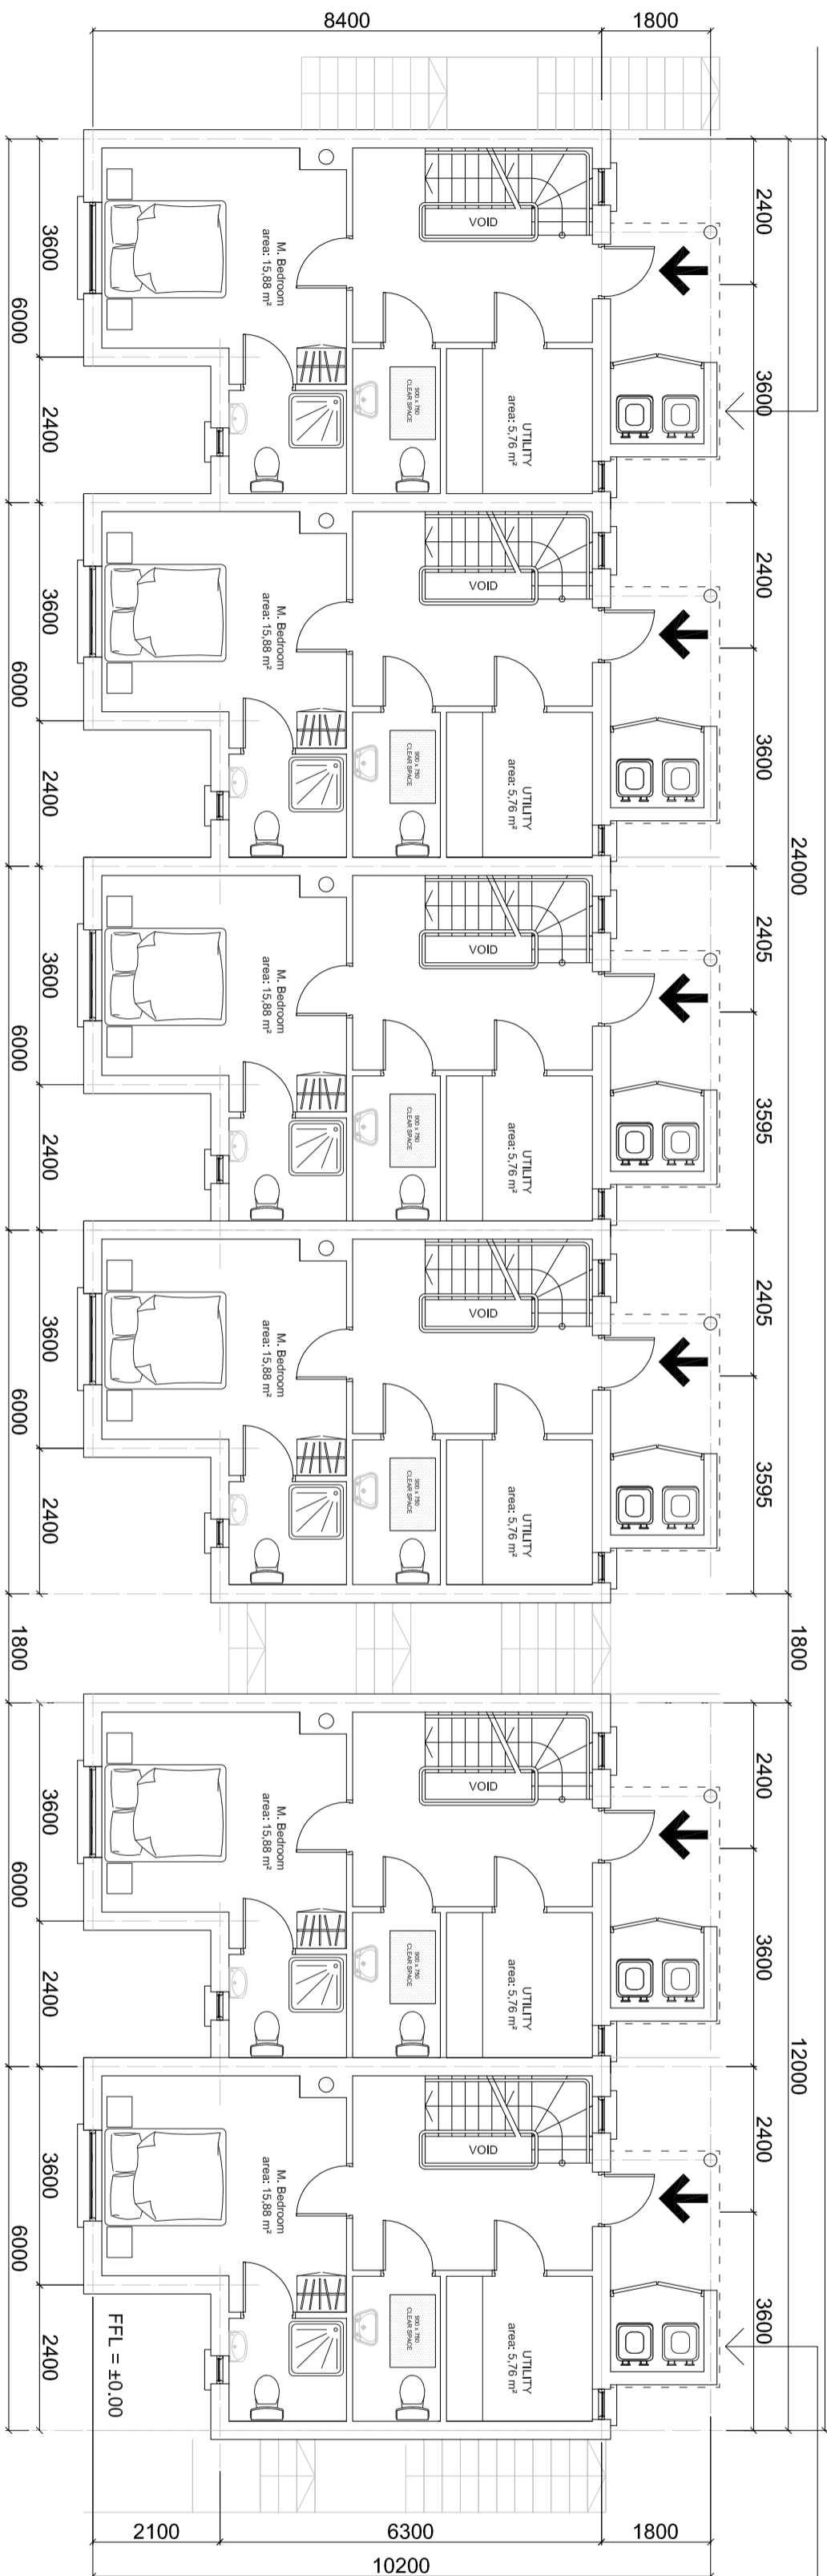

FIRST FLOOR

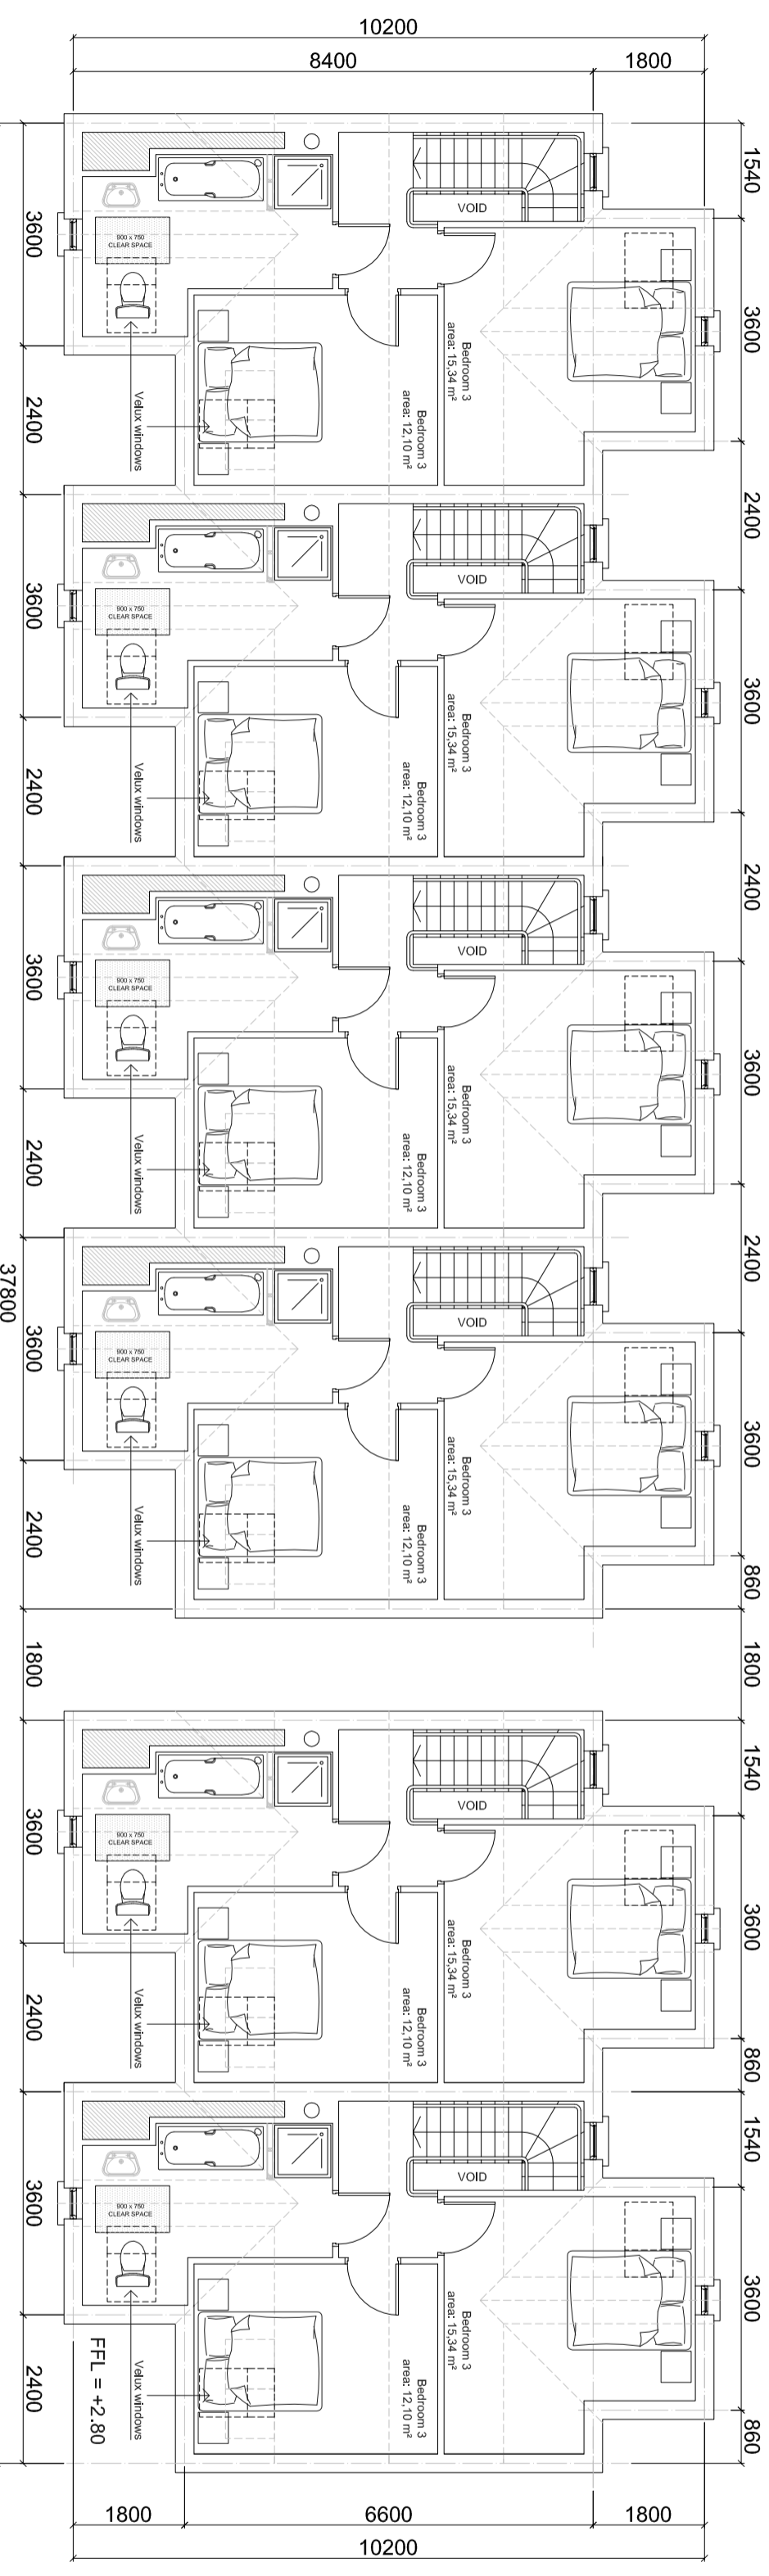

Rev:	Date:
Rev:	Date:
Rev:	Date:
Rev:	Date:

12 Main Street, Inverstown,
Co. Fermanagh, BT94 1GJ
Tel: 028 686 28088 Fax: 028 686 28 505
email: admin@keysandmonaghan.com

KEYS & MONAGHAN
architects Ltd.

Job Title: Proposed Townhouses at Killygullian,
Lisnaska for Ms Sabrina Mckelvey

Dwg Title: FLOOR PLANS

Job No.: 18-031 Dwg. No. PIV/P-01
Date: 06.09.18 Scale: 1:100
Revisions: Drawn by: KR

© Copyright.