





Front Elevation

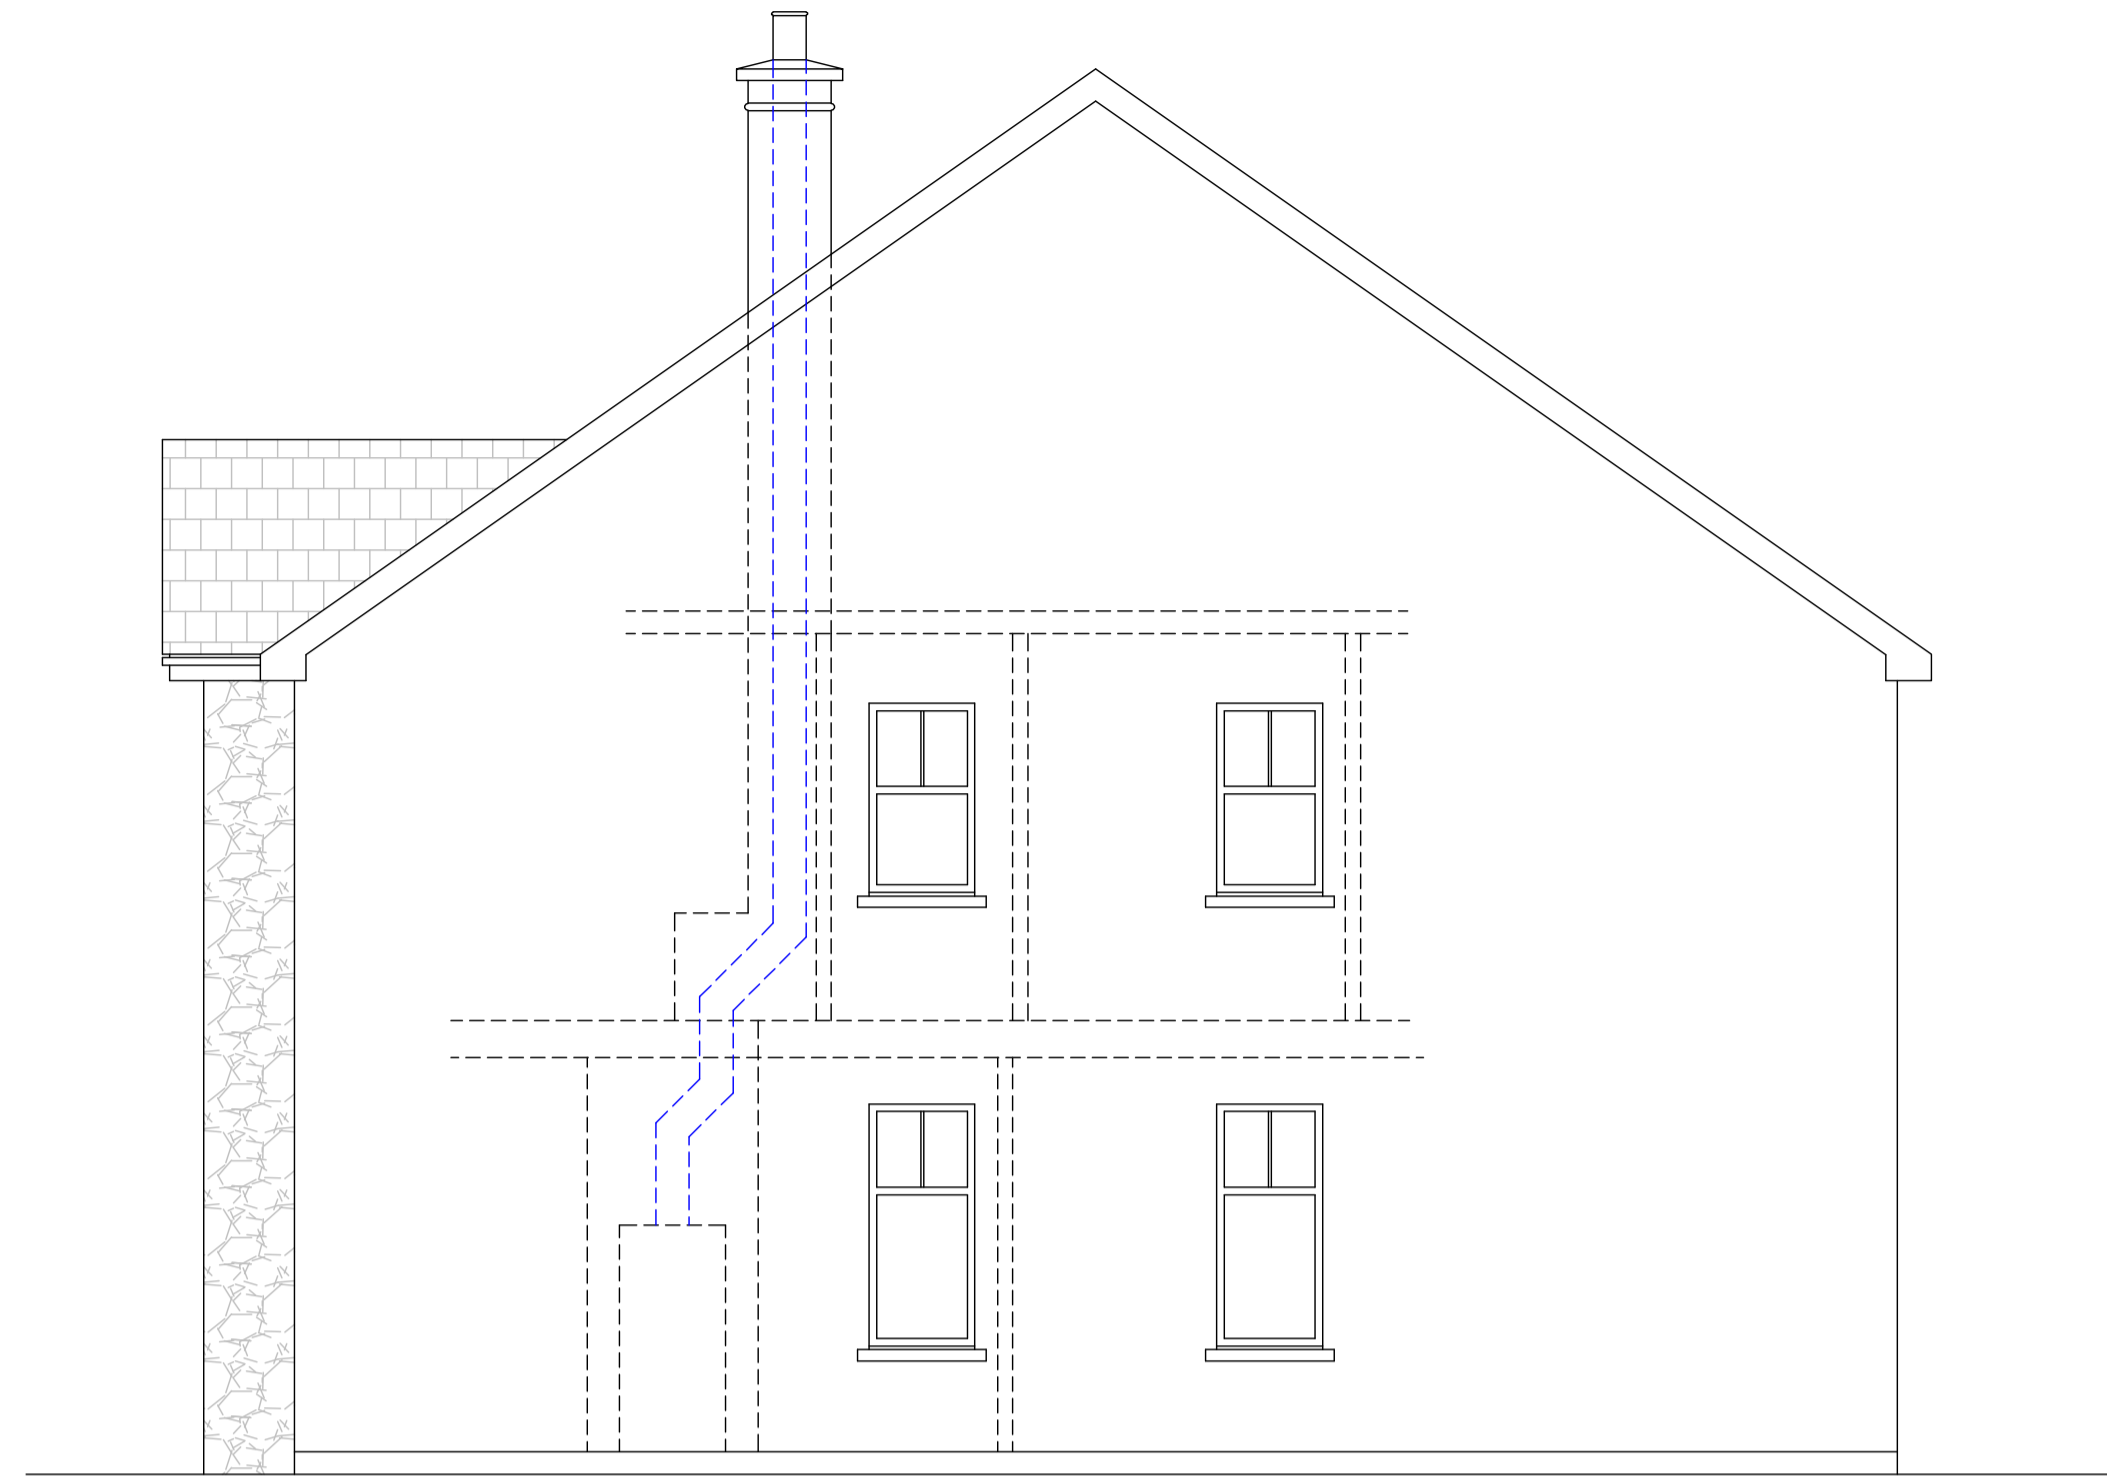


Side Elevation 1



Rear Elevation

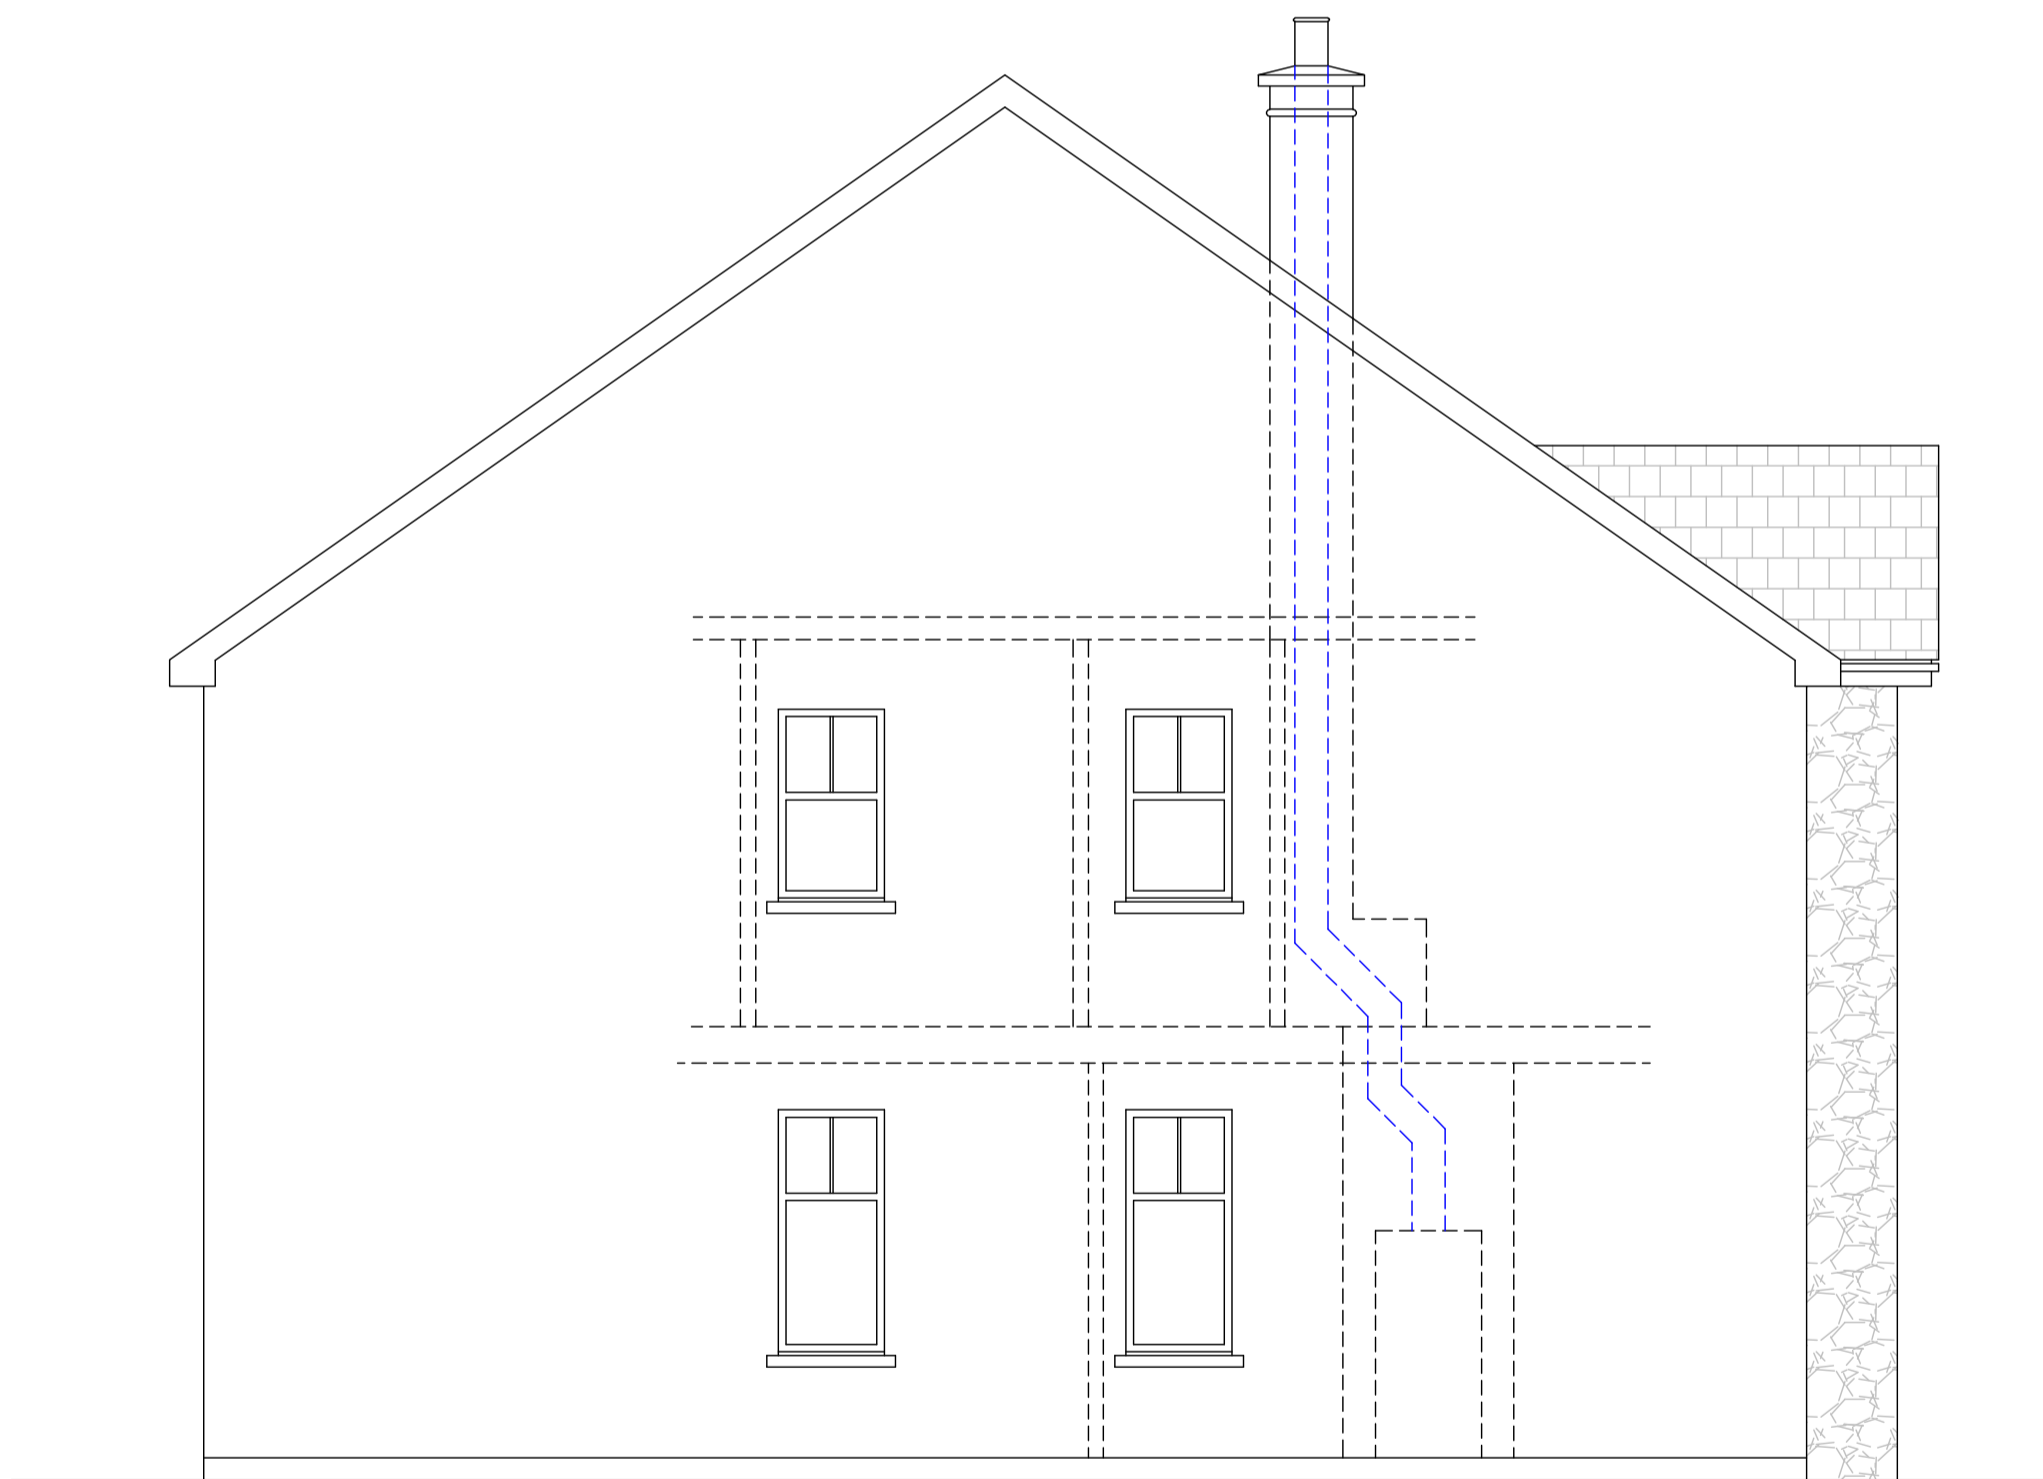

Side Elevation 2

Project: Housing Development Address: Killyliss Manor Eglishe Dungannon Client: MSJ Contracts Ltd Drawing: Elevations		 J Aidan Kelly LTD <small>50 Tullycullion Rd Dungannon Co Tyrone BT170 3LY Tel: 02887767363 Email: info@jakelly.co.uk</small>
Scale: 1:50	Date: April 23	
Job No: 3006-23-101	Revisions:	