



SIDE ELEVATION



FRONT ELEVATION

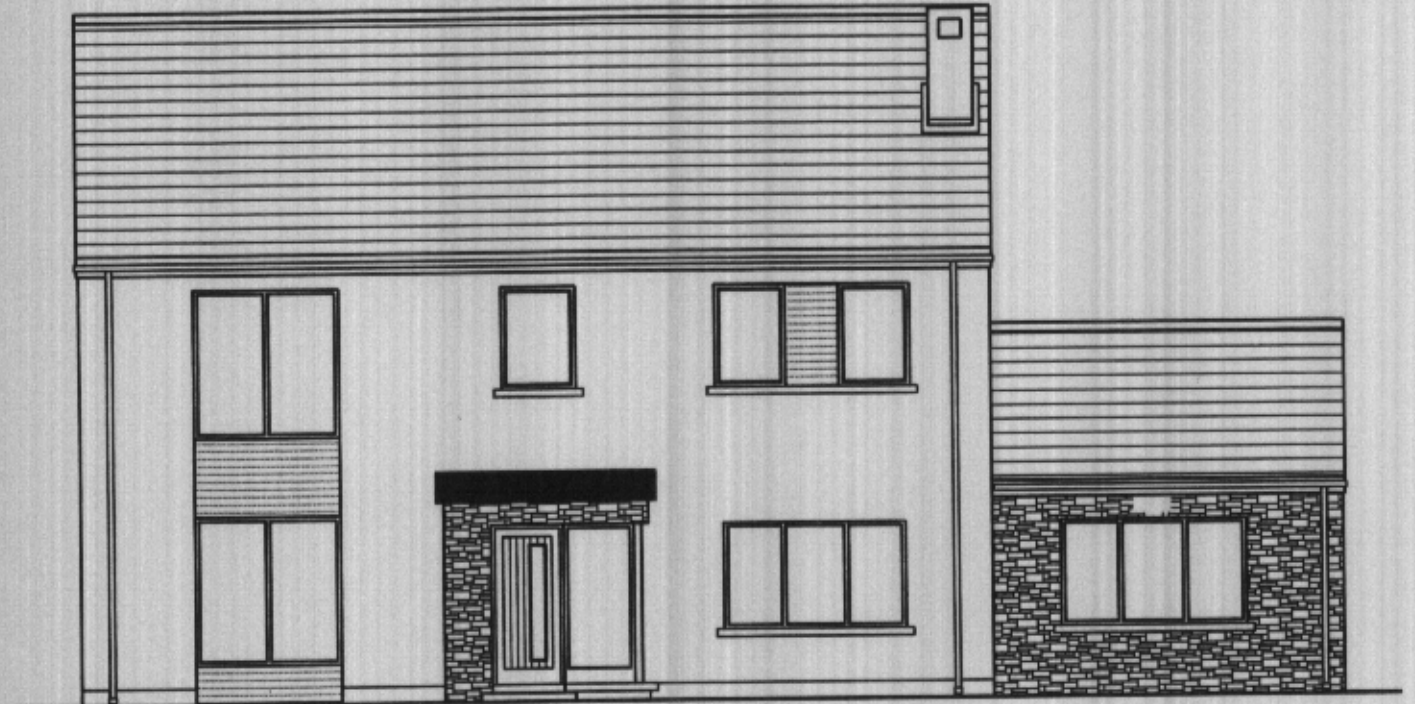


REAR ELEVATION

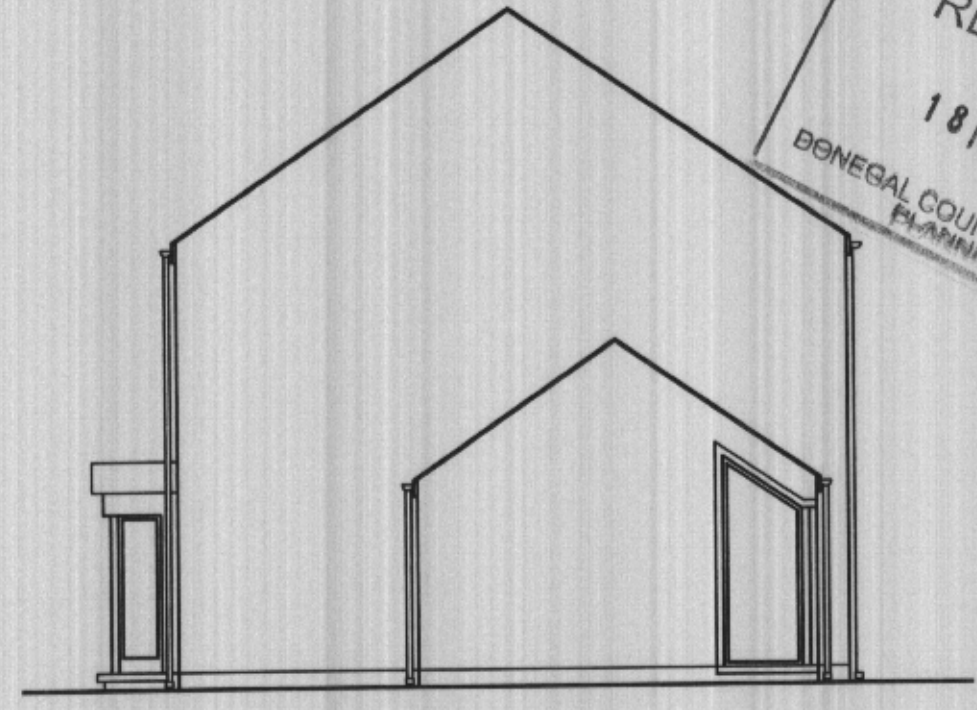

SIDE ELEVATION

RECEIVED
18 NOV 2020
DONEGAL COUNTY COUNCIL
PLANNING

RIAI	Registered Architect	Architect Accredited in Conservation	PSDP Accreditation
	2020	G3	P

Project: PROPOSED DWELLING HOUSE WITH WASTE WATER TREATMENT SYSTEM @ MEENDERRYGAMPH, GWEEDORE, CO. DONEGAL	Drawing: ELEVATIONS		 Michael Friel Architects & Surveyors Ltd Creeslough, Co. Donegal. Tel - 074 91 38814 Mob - 087 2869658 E-mail: michael@mfielarchitects.ie
	Scale: 1:100.	Date: NOV 2020.	
Client: LORRAINE FERRY	Job No: 20362	Dwg Number: 01B	