



Front Elevation



Rear Elevation




Side Elevation




Side Elevation

Finishes	
Premier Black Flat Profile Concrete Rooftiles By Scaotts	
P.V.C. Fascia Colour Black with White Soffits	
Aluminium Seamless Gutters With 65mm Diam. P.V.C. Downpipes colour Black.	
PVC Double Glazed Windows And Doors Colour Cream.	
Coloured Render With Smooth Wood Float Finish	
2 Course P.C. Conc. Cills, By Specialist Firm	
Raised Plaster Bands To All Ext Corners and Around Openings	

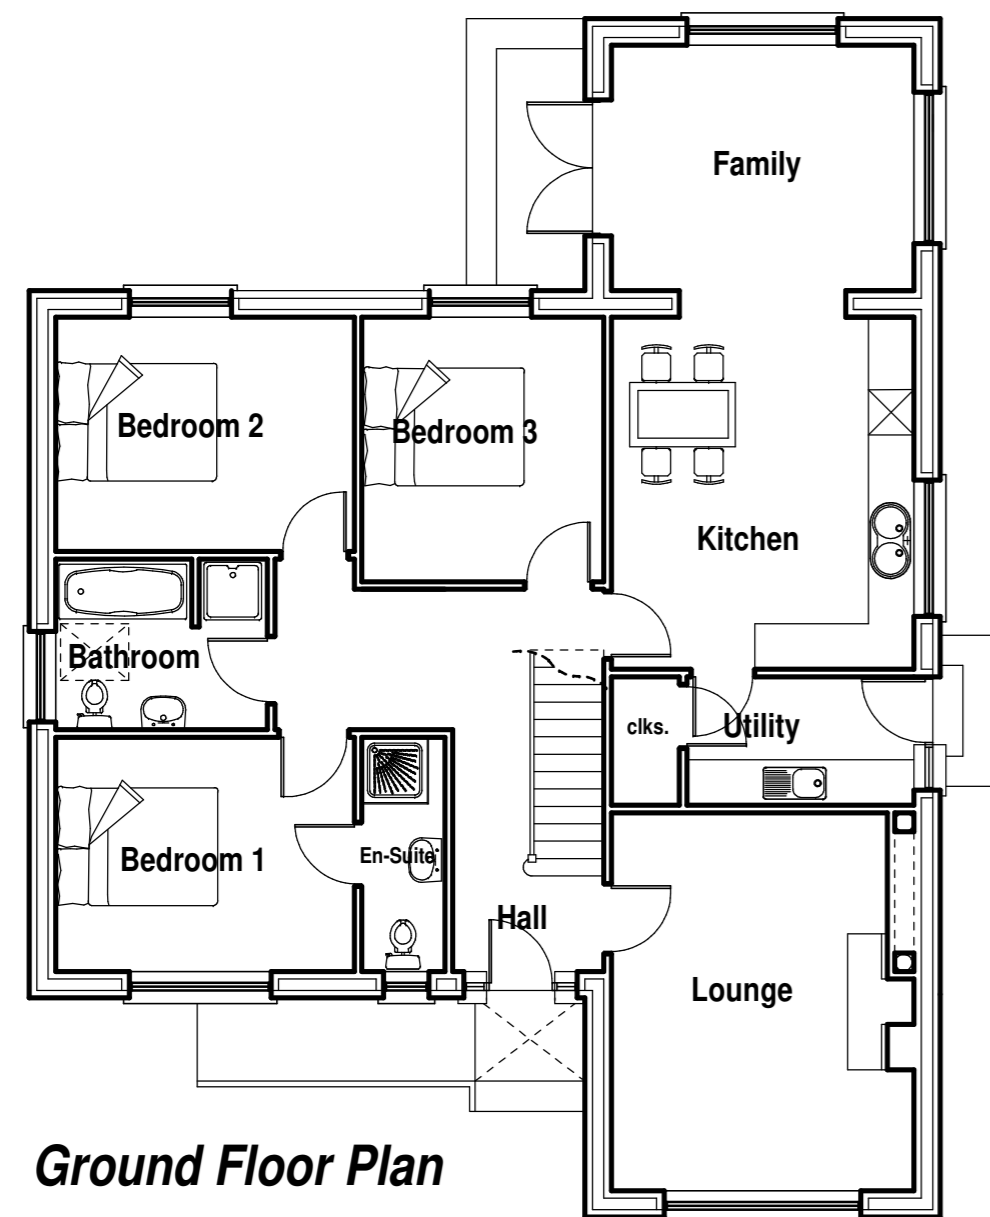

Ground Floor Plan

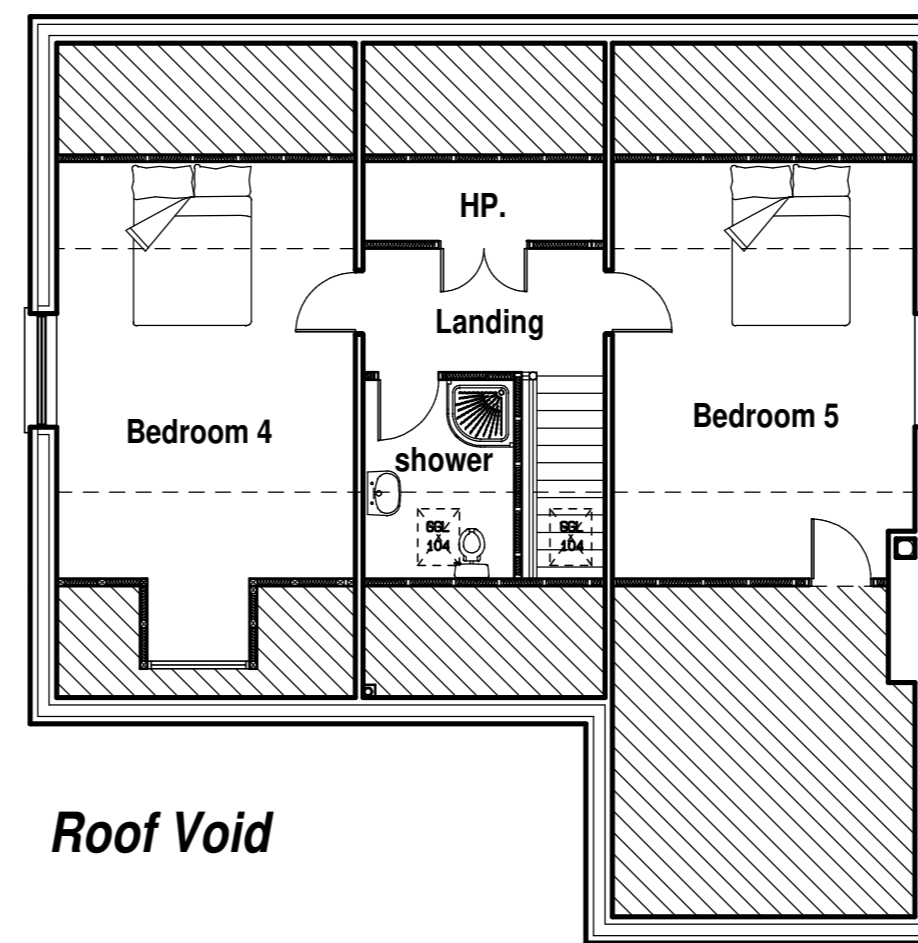

Roof Void

JOB TITLE
 Proposed Private Housing Development
 At Craigavon Road, Fintona, Co. Tyrone...

DRAWING TITLE: Planning Drawing... House Type 1

CLIENT:

DATE: February 2018...

SCALE: 1 : 100...

DRAWING NO.: C / 605 / 01...

CHARTERED	AMENDMENTS:
	AGENT: Bernard J. Donnelly M.C.I.A.T. 30 Lismore Road Ballygawley. Tel./Fax. 028855 67113.