


Front Elevation.

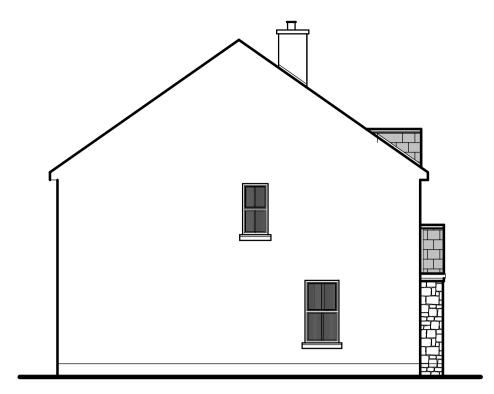

Side Elevation.

Finishes

Premier Black Flat Profile Concrete

P.V.C. Fascia Colour Black with


Aluminium Seamless Gutters With 65mm Diam. P.V.C. Downpipes colour Black.

Rooftiles By Scotts


With White Soffits




Rear Elevation.

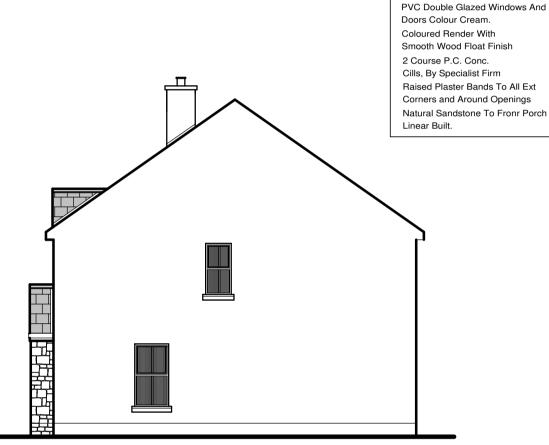

Side Elevation.

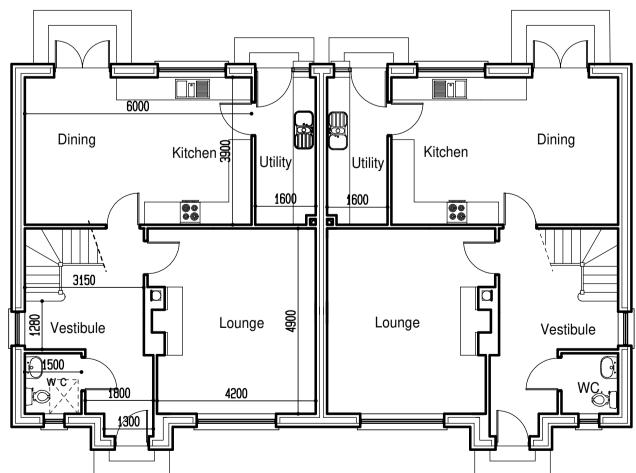

Ground Floor Plan

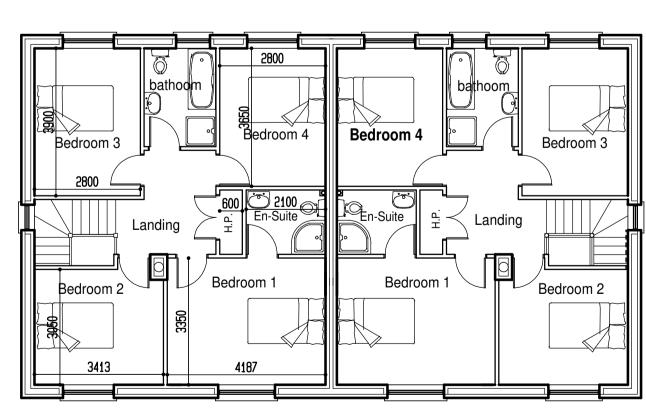

First Floor Plan

JOB TITLE
Proposed Private Housing Development
At Craigavon Road, Fintona, Co. Tyrone...

Planning Drawing... House Type 2 / 2H...

CLIENT:

DATE: February 2018...

SCALE: 1:100...

AMENDMENTS:

AAGENT:
Bernard J. Donnell
30 Lismore Road

DRAWING NO: C / 605 / 02...

AGENT:
Bernard J. Donnelly M.C.I.A.T.
30 Lismore Road
Ballygawley.
Tel./Fax. 028855 67113.