


View A

Finishes	
Premier Black Flat Profile Concrete	Rootfles By Scotts
P.V.C. Fascia Colour Black with	White Soffits
Aluminium Seamless Gutters	With 65mm Diam. P.V.C.
Downpipes colour Black.	
PVC Double Glazed Windows And	Doors Colour Cream.
Coloured Render With	Smooth Wood Float Finish
2 Course P.C. Conc.	Cills, By Specialist Firm
Raised Plaster Bands To All Ext	Corners and Around Openings
Natural Sandstone To Bay Window	Linear Built.



Rear Elevation.

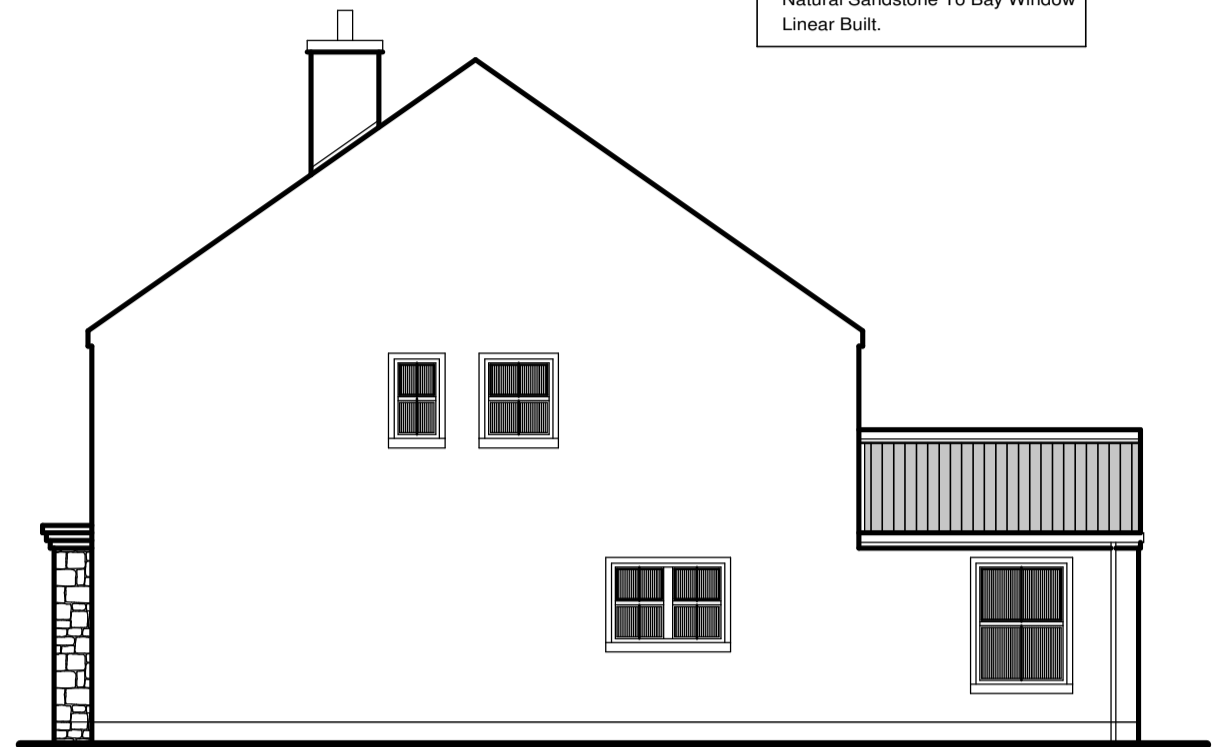


Side Elevation.




Front Elevation



Side Elevation.

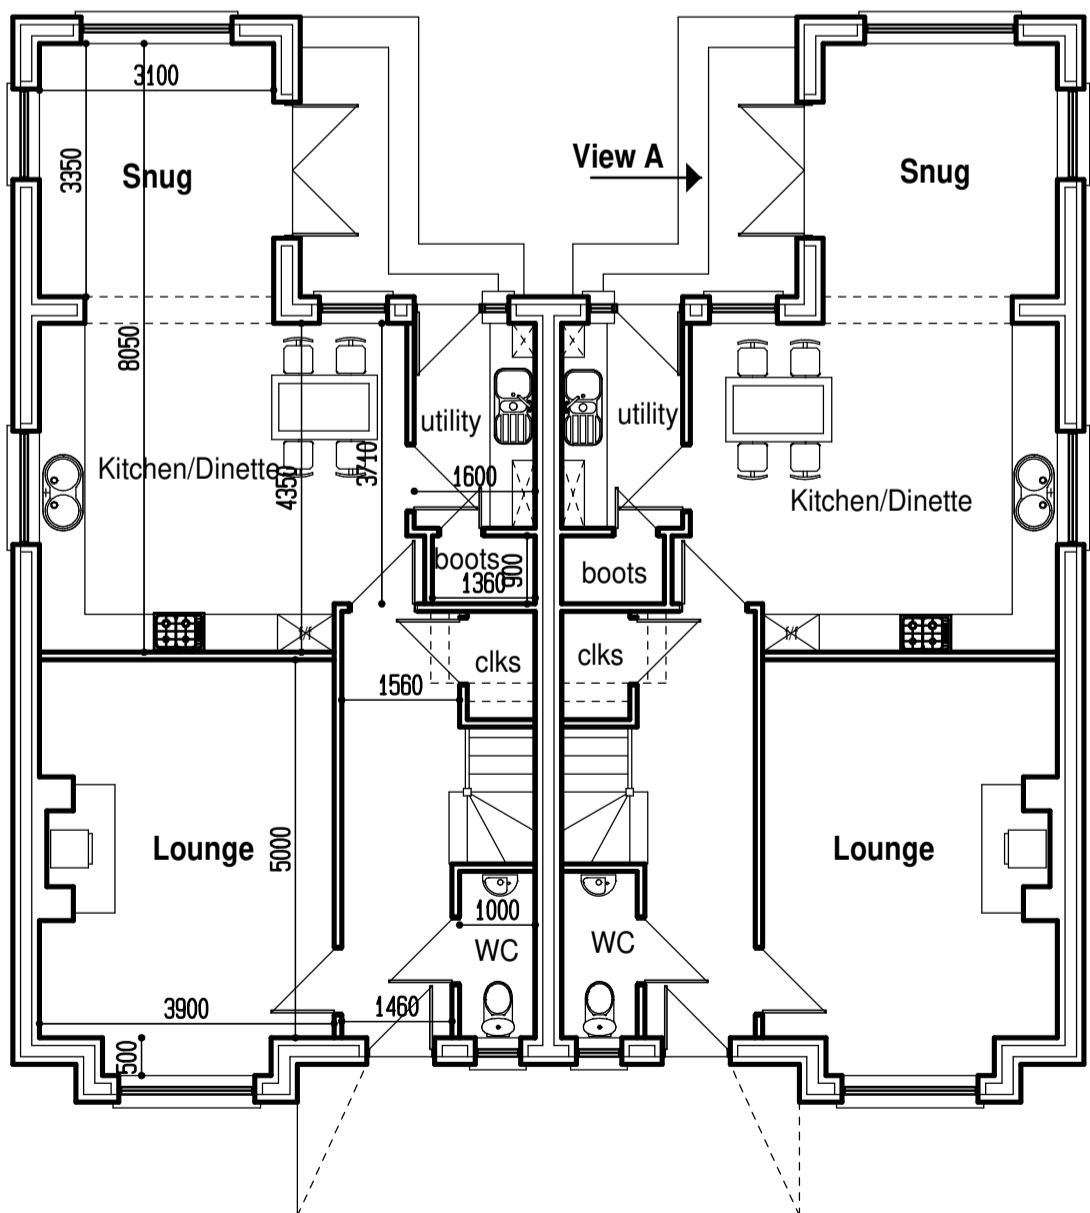

Ground Floor Plan

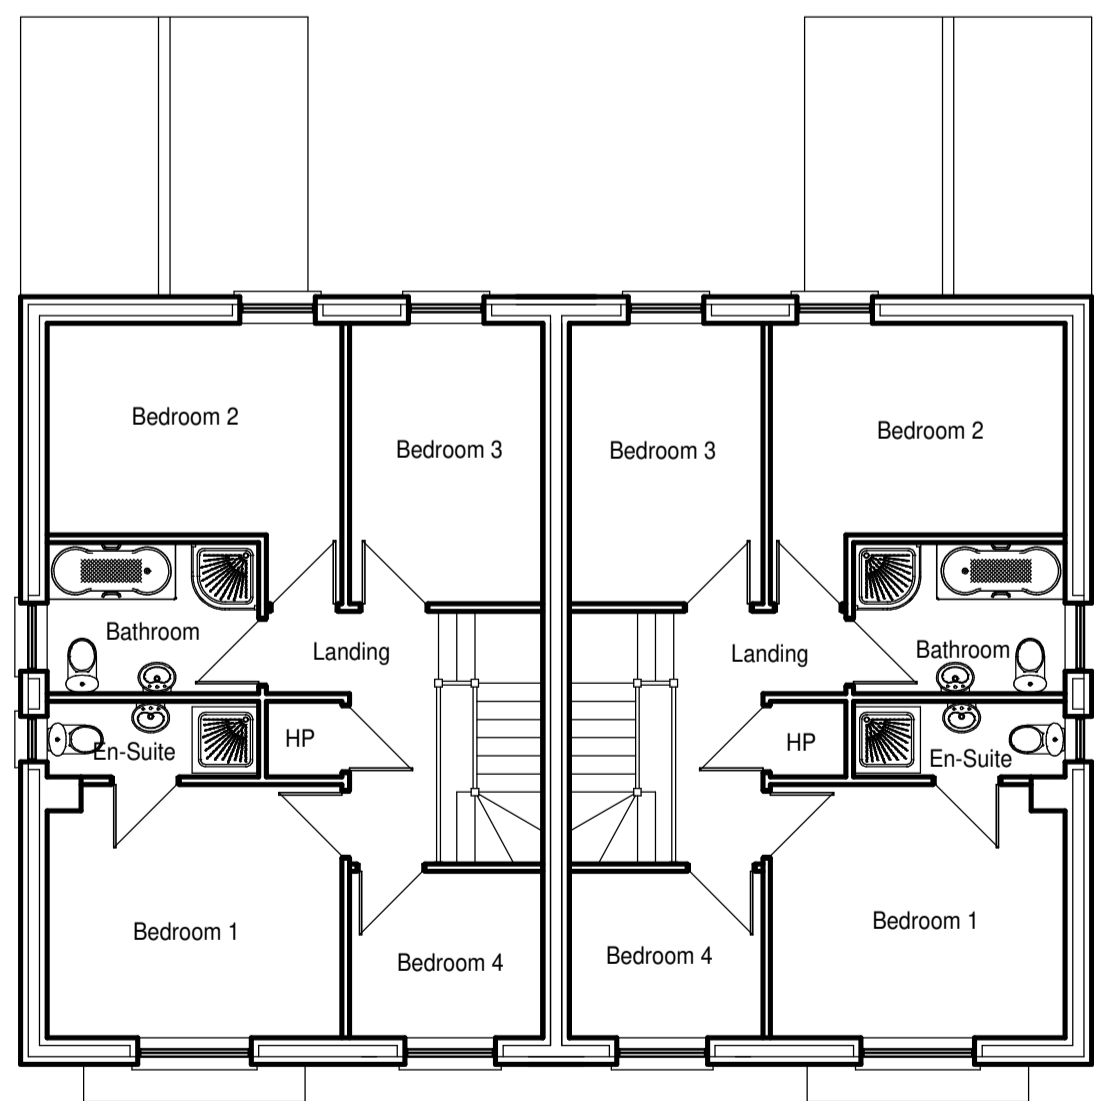

First Floor Plan

JOB TITLE
Proposed Private Housing Development
At Craigavon Road, Fintona, Co. Tyrone...

DRAWING TITLE: Planning Drawing... House Type 3.

CLIENT:

DATE: January 2018...

SCALE: 1 : 100...

DRAWING NO.: C / 605 / 03...

AMENDMENTS:

AGENT:
Bernard J. Donnelly M.C.I.A.T.
30 Lismore Road
Ballygawley,
Tel./Fax. 028855 67113.

ARCHITECTURAL TECHNOLOGIST