



Side Elevation.




Rear Elevation.


Finishes
Premier Black Flat Profile Concrete Rooftiles By Scotts
P.V.C. Fascia Colour Black with White Soffits
Aluminium Seamless Gutters With 65mm Diam. P.V.C. Downpipes colour Black.
PVC Double Glazed Windows And Doors Colour Cream.
Coloured Render With Smooth Wood Float Finish
2 Course P.C. Conc.
Cills, By Specialist Firm
Raised Plaster Bands To All Ext Corners and Around Openings
Natural Sandstone To Front Porch
Linear Built.




Front Elevation

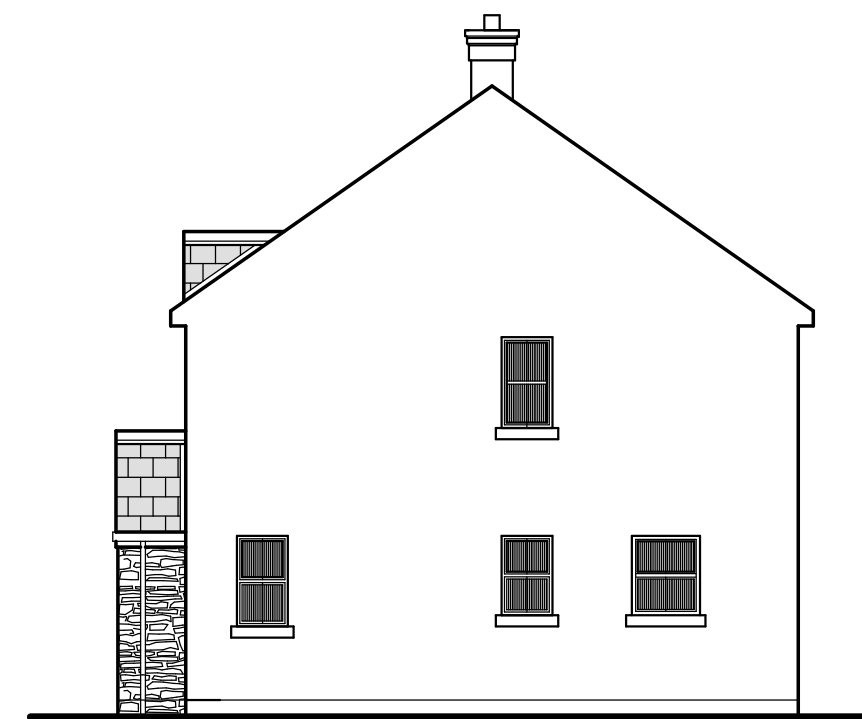


Side Elevation.

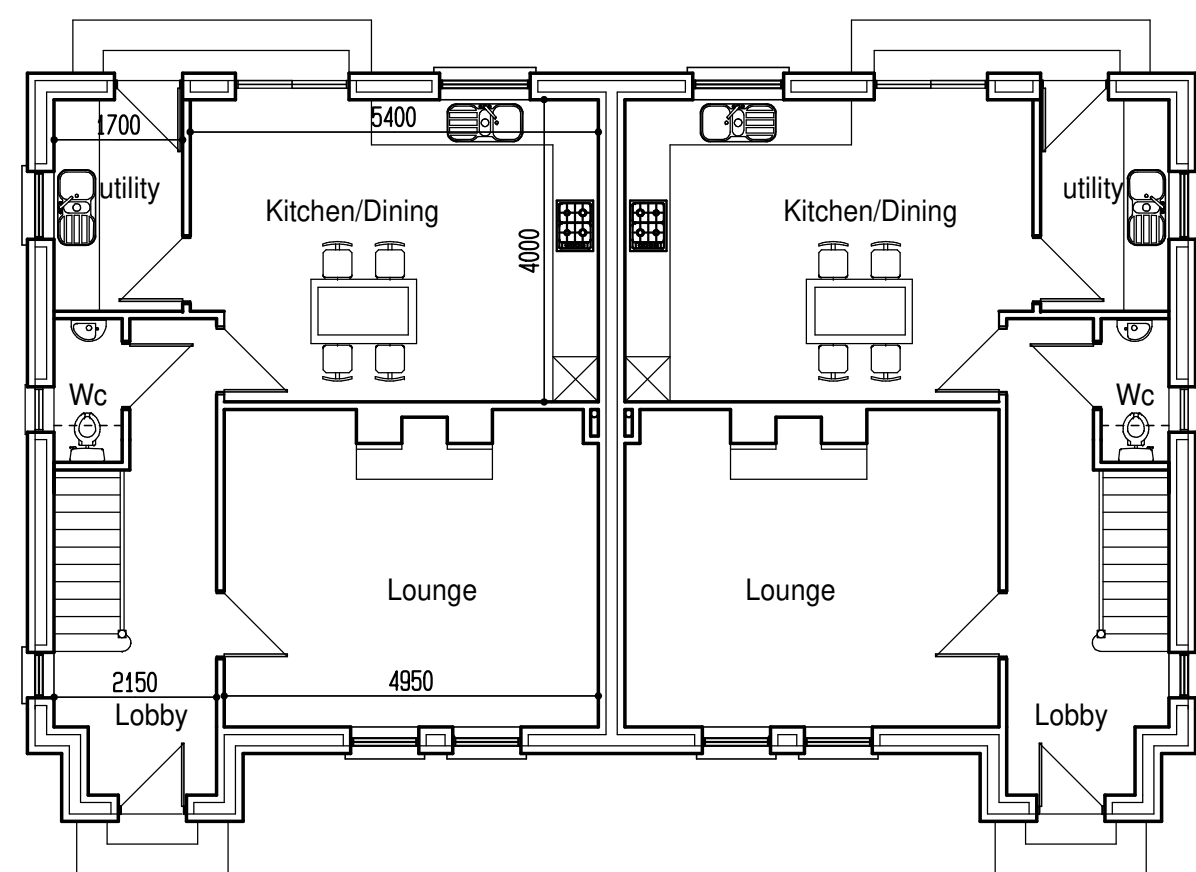

Ground Floor Plan

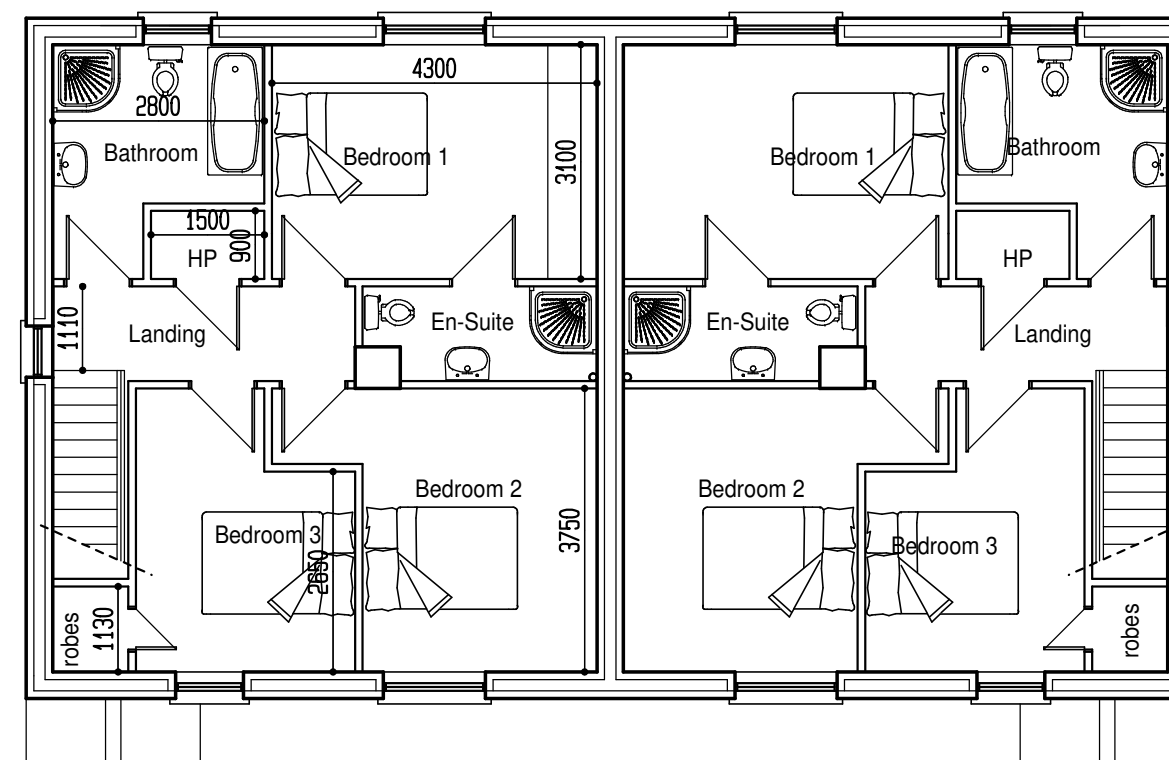

First Floor Plan

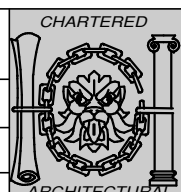JOB TITLE Proposed Private Housing Development At Craigavon Road, Fintona, Co. Tyrone...		
DRAWING TITLE: Planning Drawing... House Type 4 / 4H		
CLIENT:	CHARTERED	AMENDMENTS:
DATE: February 2018...		AGENT: Bernard J. Donnelly M.C.I.A.T. 30 Lismore Road Ballygawley. Tel./Fax. 028855 67113.
SCALE: 1 : 100...	ARCHITECTURAL	
DRAWING NO.: C / 605 / 04...	TECHNOLOGIST	