



Side Elevation.



Rear Elevation.

Finishes
Premier Black Flat Profile Concrete Rooftiles By Scotts
P.V.C. Fascia Colour Black with White Soffits
Aluminium Seamless Gutters With 65mm Diam. P.V.C. Downpipes colour Black.
PVC Double Glazed Windows And Doors Colour Cream.
Coloured Render With Smooth Wood Float Finish
2 Course P.C. Conc. Cills, By Specialist Firm
Raised Plaster Bands To All Ext Corners and Around Openings
Natural Sandstone To Front Porch
Linear Built.




Front Elevation




Side Elevation.

House Type 5

House Type 6

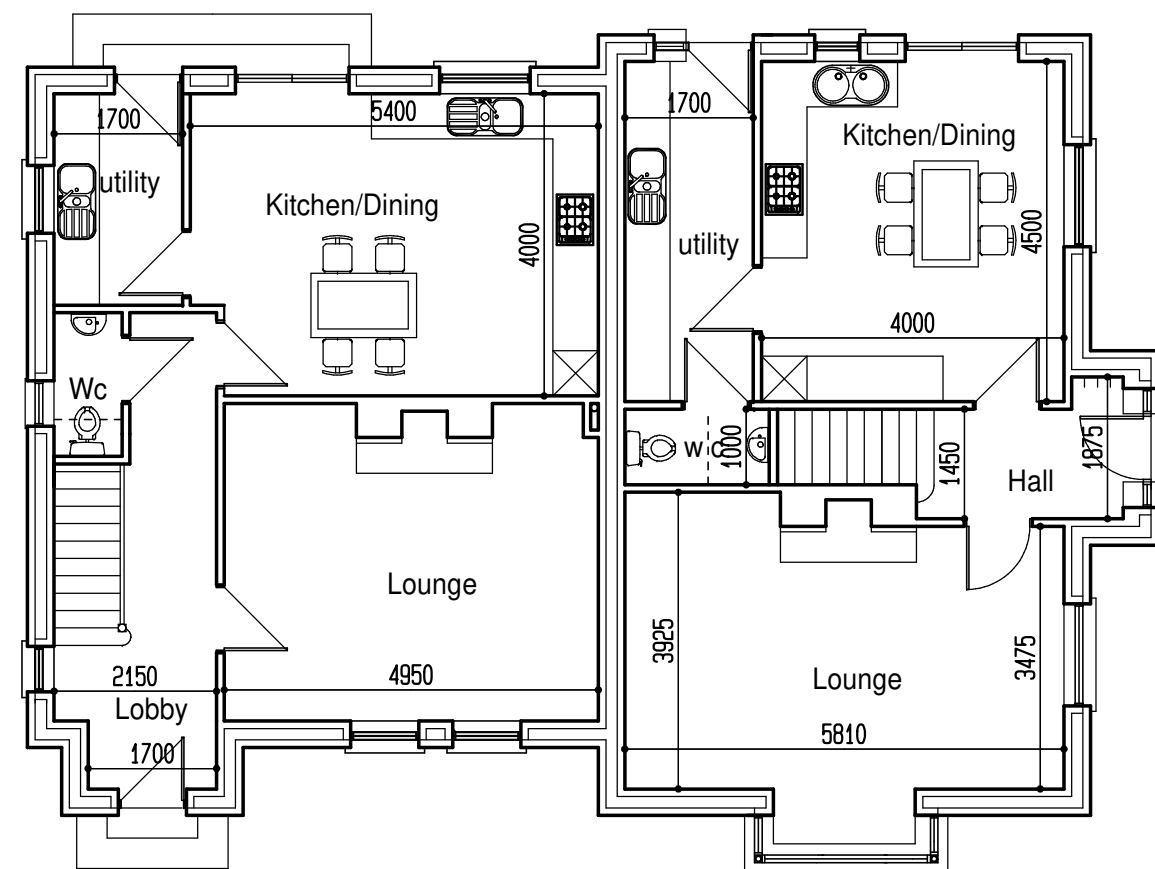

Ground Floor Plan

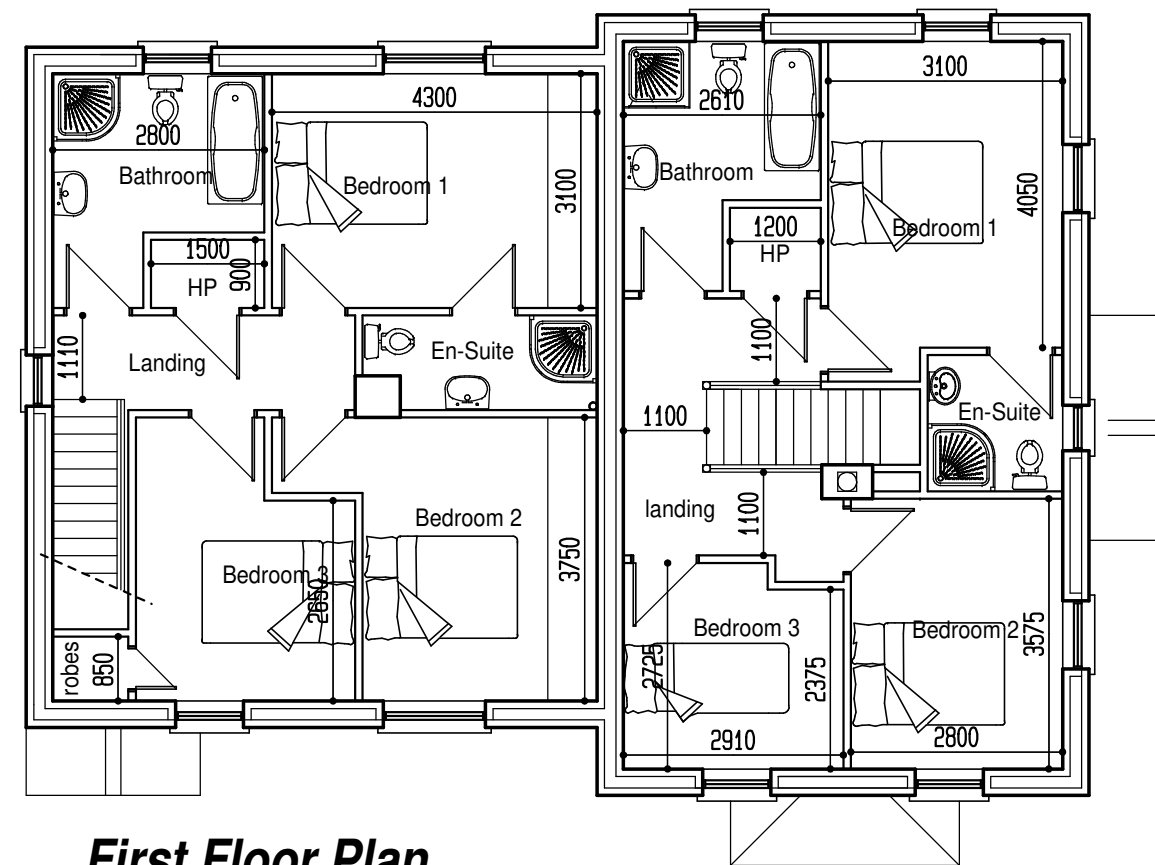

First Floor Plan

JOB TITLE
 Proposed Private Housing Development
 At Craigavon Road, Fintona, Co. Tyrone...

DRAWING TITLE: Planning Drawing... House Type 5 & 6

CLIENT:

DATE: February 2018...

SCALE: 1 : 100...

DRAWING NO.: C / 605 / 05...

	AMENDMENTS:
	AGENT: Bernard J. Donnelly M.C.I.A.T. 30 Lismore Road Ballygawley. Tel./Fax. 028855 67113.