

FINISHES:


- Scotts Slemish MK 11 Concrete Roof tiles
Colour Premier Black.
- Aluminium Seamless Gutters with 60mm Diam.
P.V.C. Downpipes colour Black.
- Aluminium Fascias And Barges Colour Black,
White Aluminium Soffits.
- P.V.C.u. Double Glazed Windows and Doors
Colour Cream
- Sand / Cement Render With Wood Float
Finish Painted.
- Conc Facing Brick By Acheson Glover as
Indicated on Elevations.
- Smooth Plaster Plinth Painted.



Front Elevation




Side Elevation

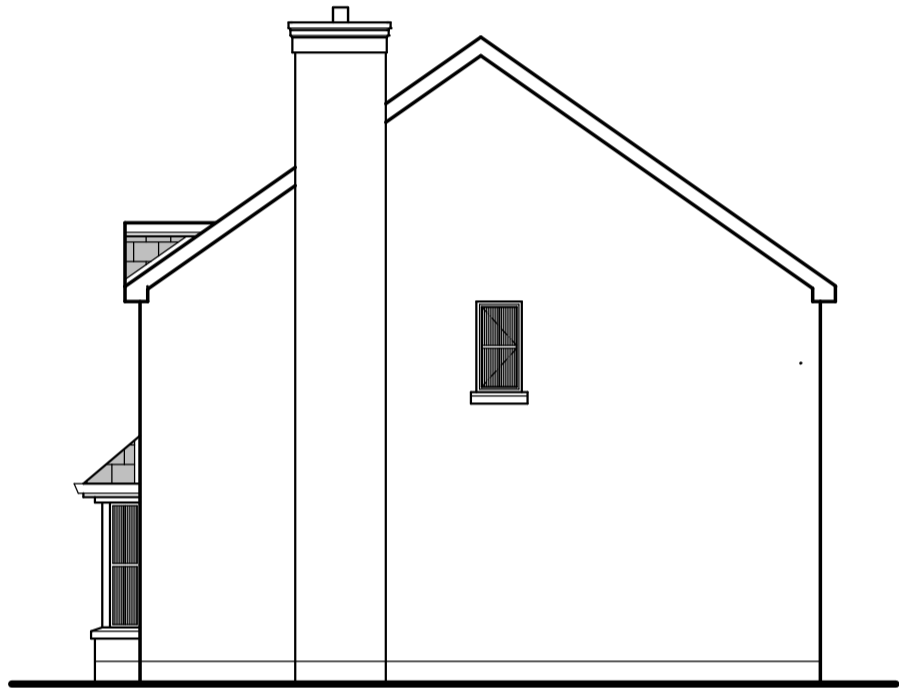


Side Elevation



Rear Elevation

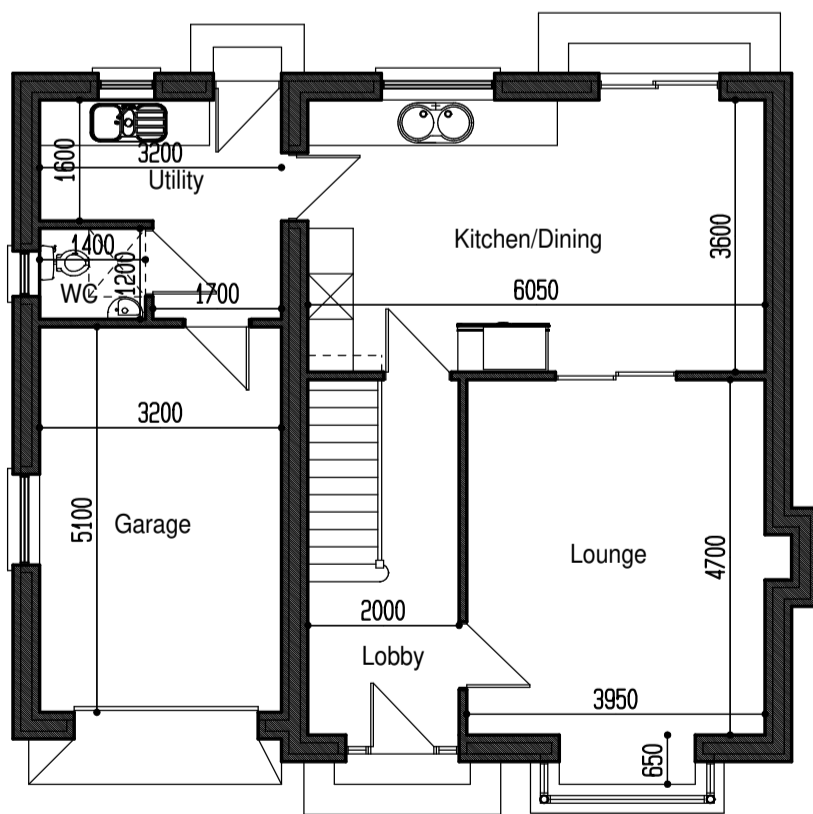

Ground Floor 61.80 m2

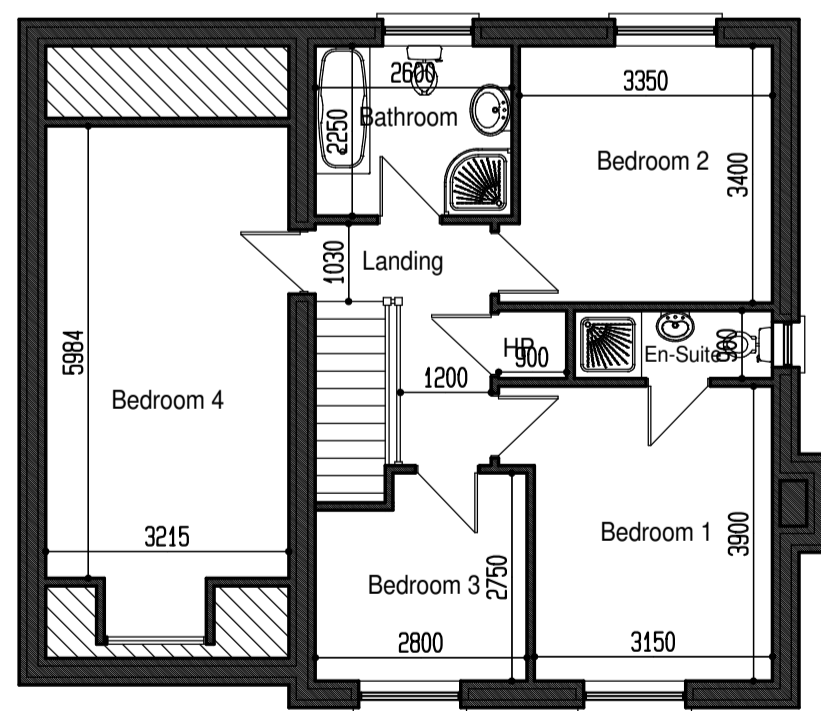

First Floor 72.64 m2

JOB TITLE
Proposed Private Housing Development At
Craigavon Road, Fintona, Co. Tyrone...

DRAWING TITLE: Planning Drawing... House Type 7 Detached.

CLIENT: Conkir Developments Ltd.

DATE: February 2018...

SCALE: 1 : 100...

DRAWING NO: C / 604 / 08...

AMENDMENTS:

AGENT: Bernard J. Donnelly M.C.I.A.T.
30 Lismore Road
Ballygawley,
Tel./Fax. 028855 67113.

ARCHITECTURAL TECHNOLOGIST