





Site Layout 1:500

Boundary Treatment Details

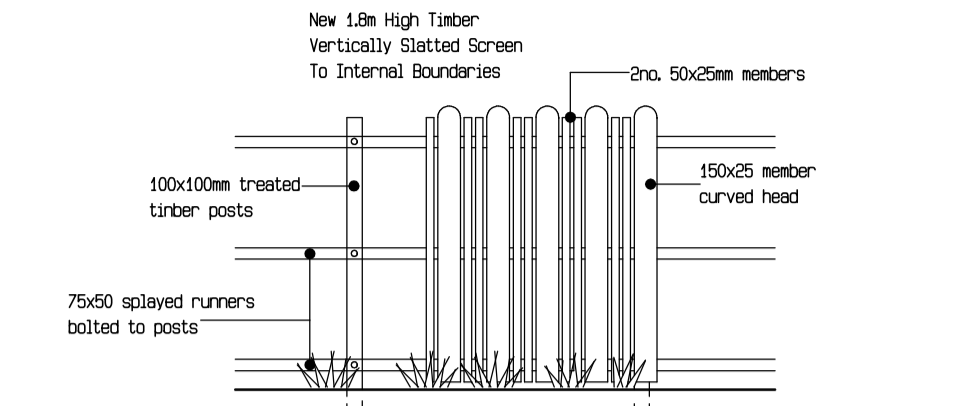


Rear & Internal Boundaries Scale 1 : 50

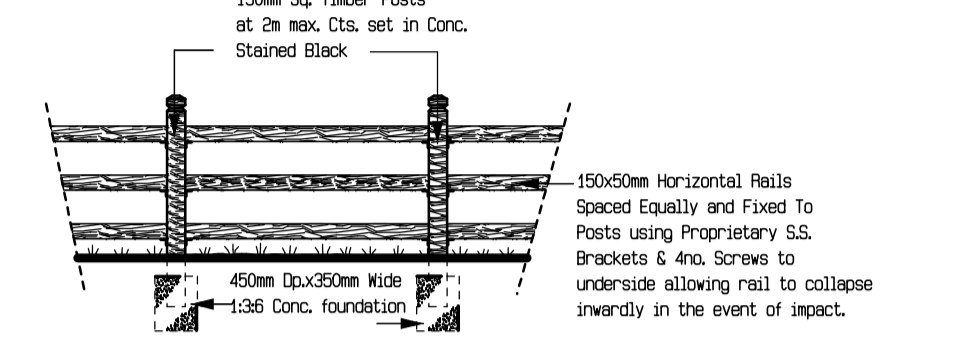


Fence Between Dwellings Where Cars Are Parked...


Plan View...

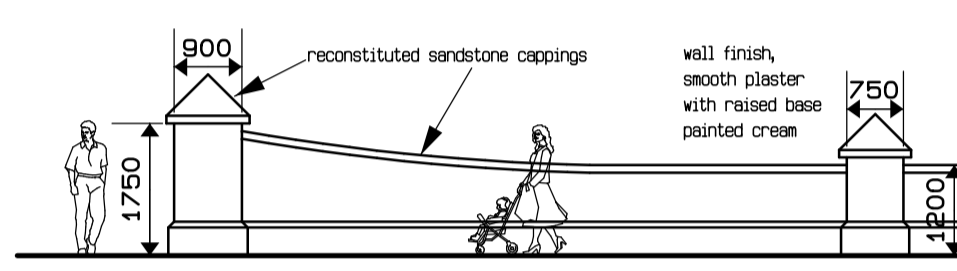

Wall Detail A Scale 1 : 100

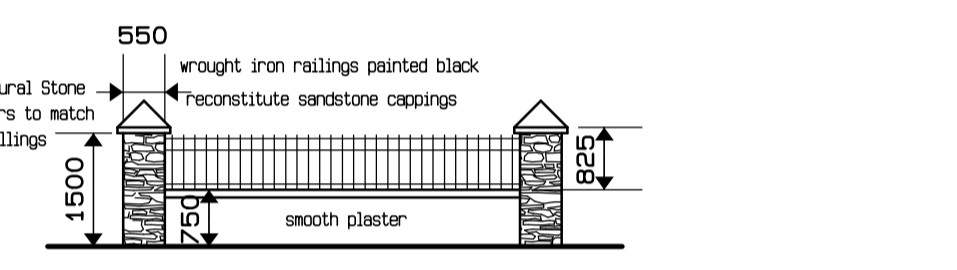


Wall Detail B Scale 1 : 100

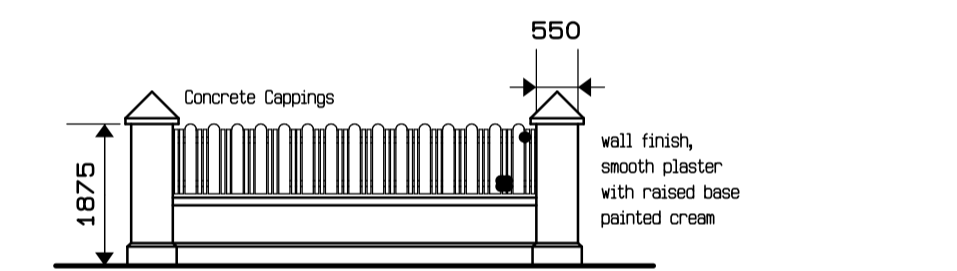

Wall Detail C Scale 1 : 100

Rear boundary between sites 32 to 34 & 35 to 44

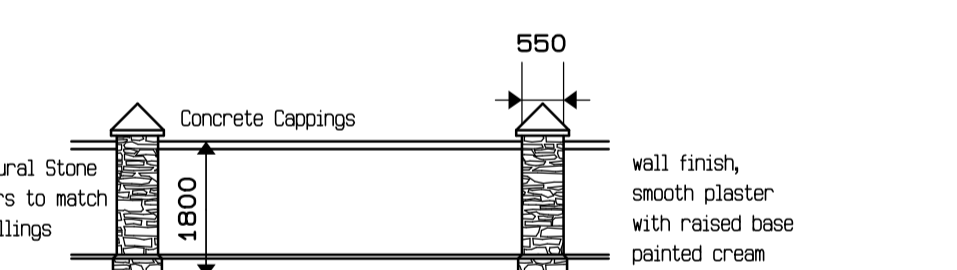

Wall Detail D Scale 1 : 100

Rear Boundaries To All The Dwellings Are To Be Close Boarded Fencing As Per Detail.

AMENDMENTS: 06-06-19 Revised Levels to Sites
01-07-19 Revised Levels to Site 21

JOB TITLE
Proposed Private Housing Development
At Craigavon Road, Fintona, Co. Tyrone...

DRAWING TITLE: Site Plan...

CLIENT: [Blank]
DATE: June 2019
SCALE: 1 : 500
DRAWING NO: C / 605 / 11...

AGENT:
Bernard J. Donnelly M.C.I.A.T.
30 Lismore Road
Ballygawley,
Tel./Fax. 028855 67113.