


NOTE: FOR CONSOLIDATED AREA SCHEDULE REFER TO SEPARATE SCHEDULE

SEE DRAWING 3515.S.004 FOR THE UPPER FLOOR PLAN SURVEYS

SEE DRAWING: 3515.S.004

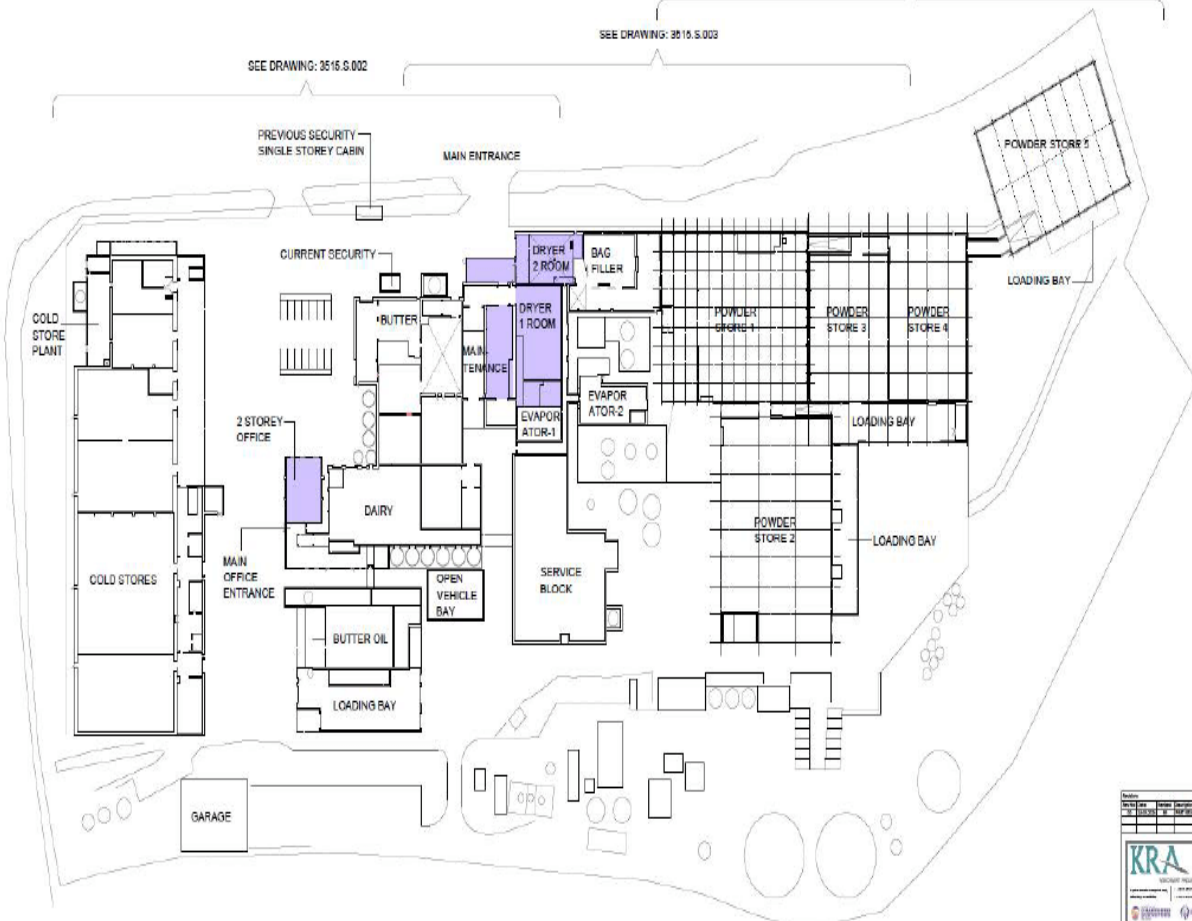

1 SURVEY SITE BLOCK PLAN
1:100

NO.	REVISED	DATE	BY
1			
KRA KRA CONSULTING & ENGINEERING			
PROJECT: Survey Site Block Plan			
DRAWN: [Name] CHECKED: [Name] DATE: [Date]			
SCALE: 1:100			
SHEET NO: 01 OF 01			
PROJECT NO: 3515.S.001			