



06 "Bake House" Dwelling - Shore Street, Cushendall (for illustration purposes only)

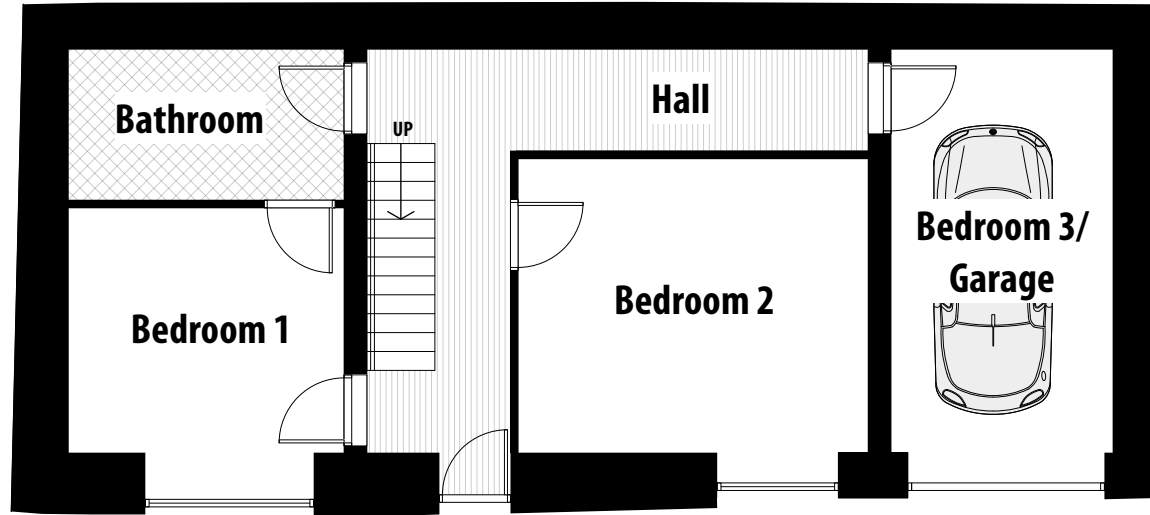


Sketch Ground Floor Plan
Scale:1:100

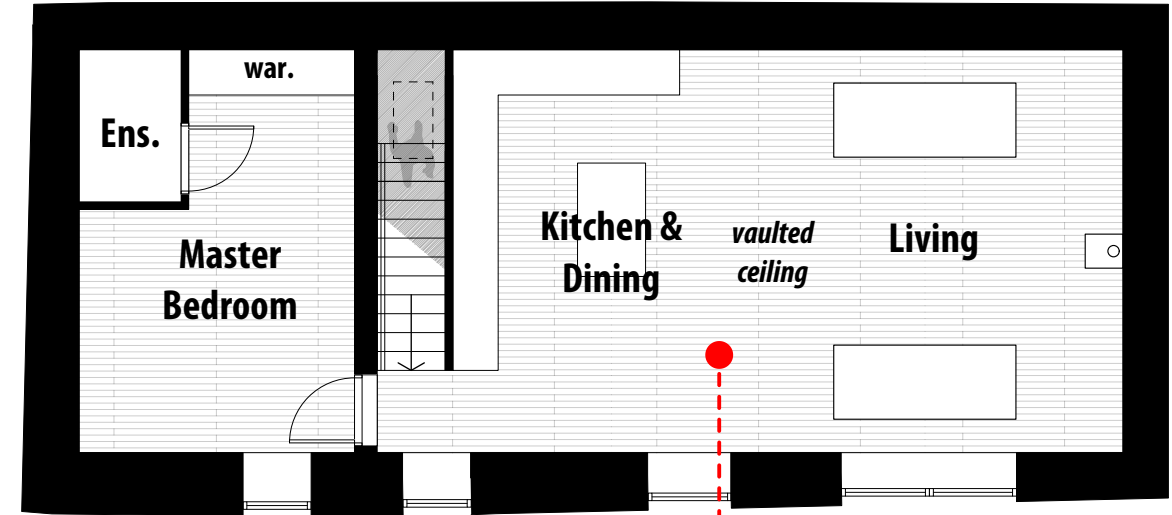


Sketch First Floor Plan
Scale:1:100

**Vaulted Ceilings
to First Floor**

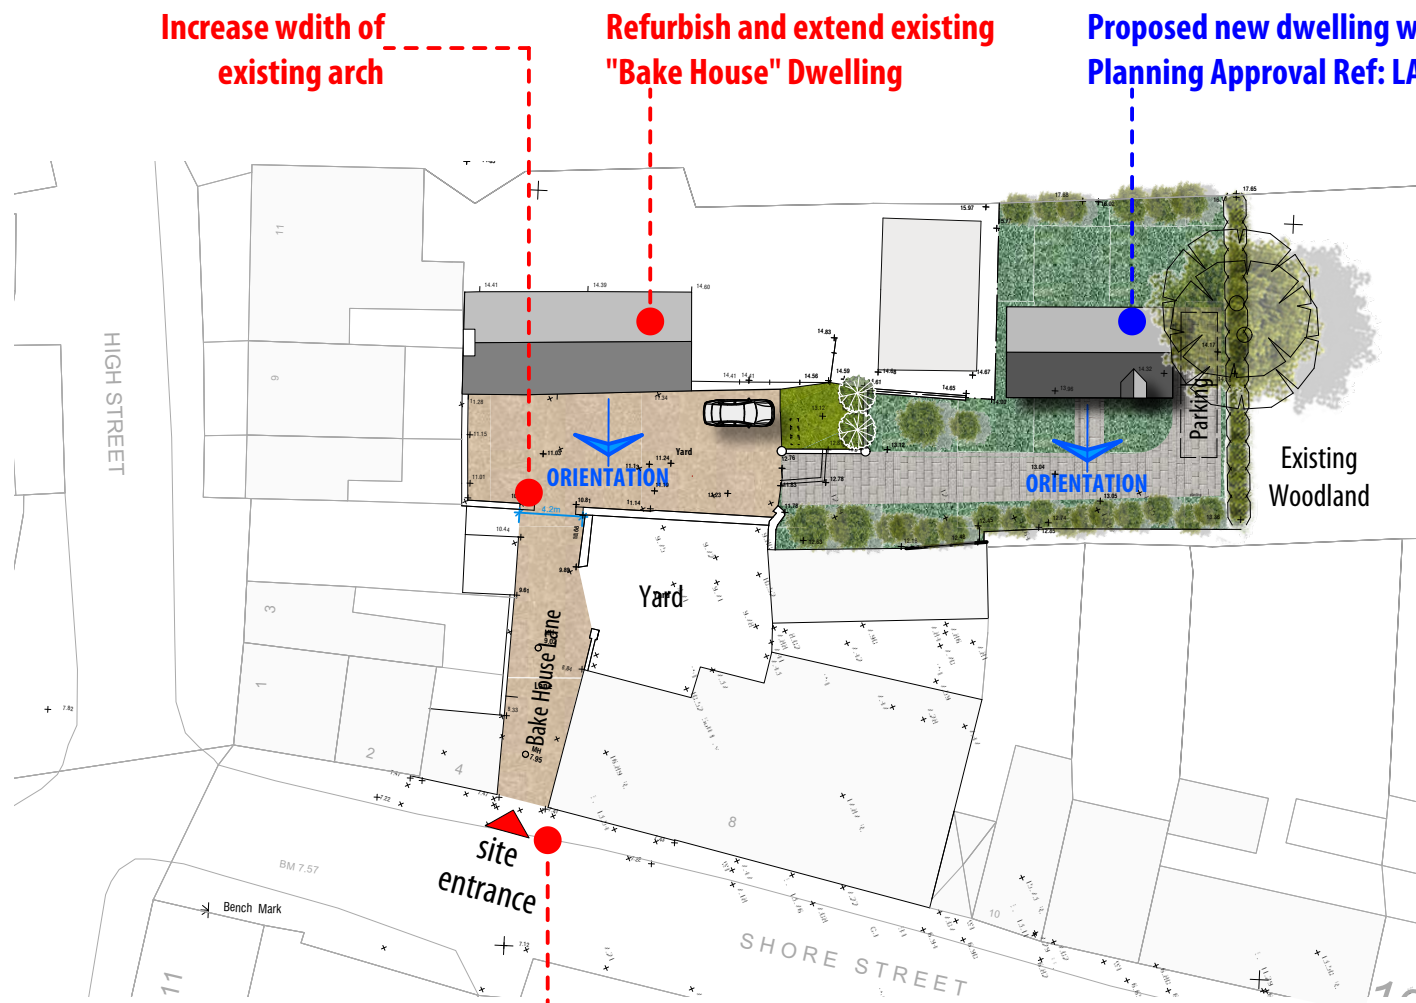

Sketch Site Plan
Scale:1:500

**Re-instate existing road markings to clearly
define site entrance and 24 hr. access**

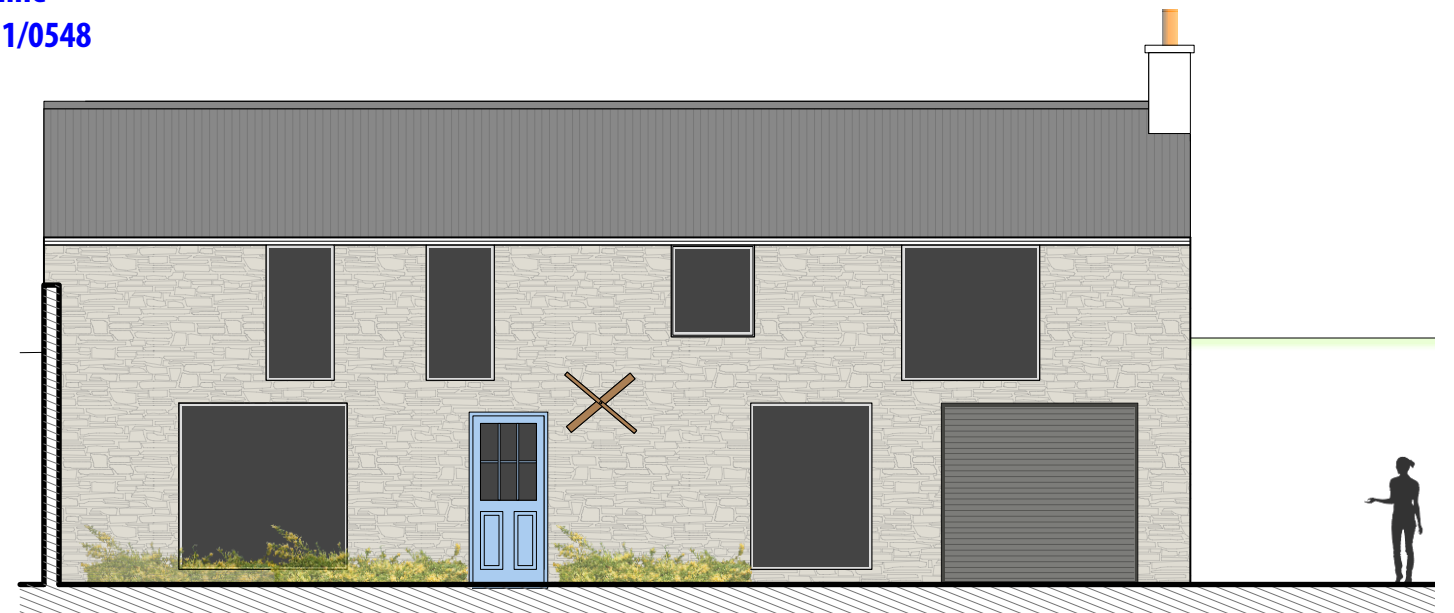

Sketch Front Elevation
Scale:1:100

Ground Floor Area: 792sq.ft. (garage 168sq.ft.)
First Floor Area: 792sq.ft.
Total Floor Area: 1584sq.ft.