


Shrubs & Mixed Hedgerow						
Botanical Name	Common Name	Size	Spacing	Stock	Tag	Quantity
Lavandula Stoechas	French Lavender	40-60cm	1m2	C 3L	LS	15no.
Lonicera Nitida	Baggesen's Gold	100-150cm	2m2	C 5L	LN	4no.
Viburnum Opulus	Guelder Rose	20-30cm	1m2	C 3L	VO	3no.
Malva Moschata	Musk mallow	30-100cm	1m2	C 3L	MM	10no.
Prunus Cerasifera 'Nigra'	Purple Leaf Plum	120-175cm	4m2	C 25L	PCN	1no.

PROPOSED PLANTING SCHEDULE

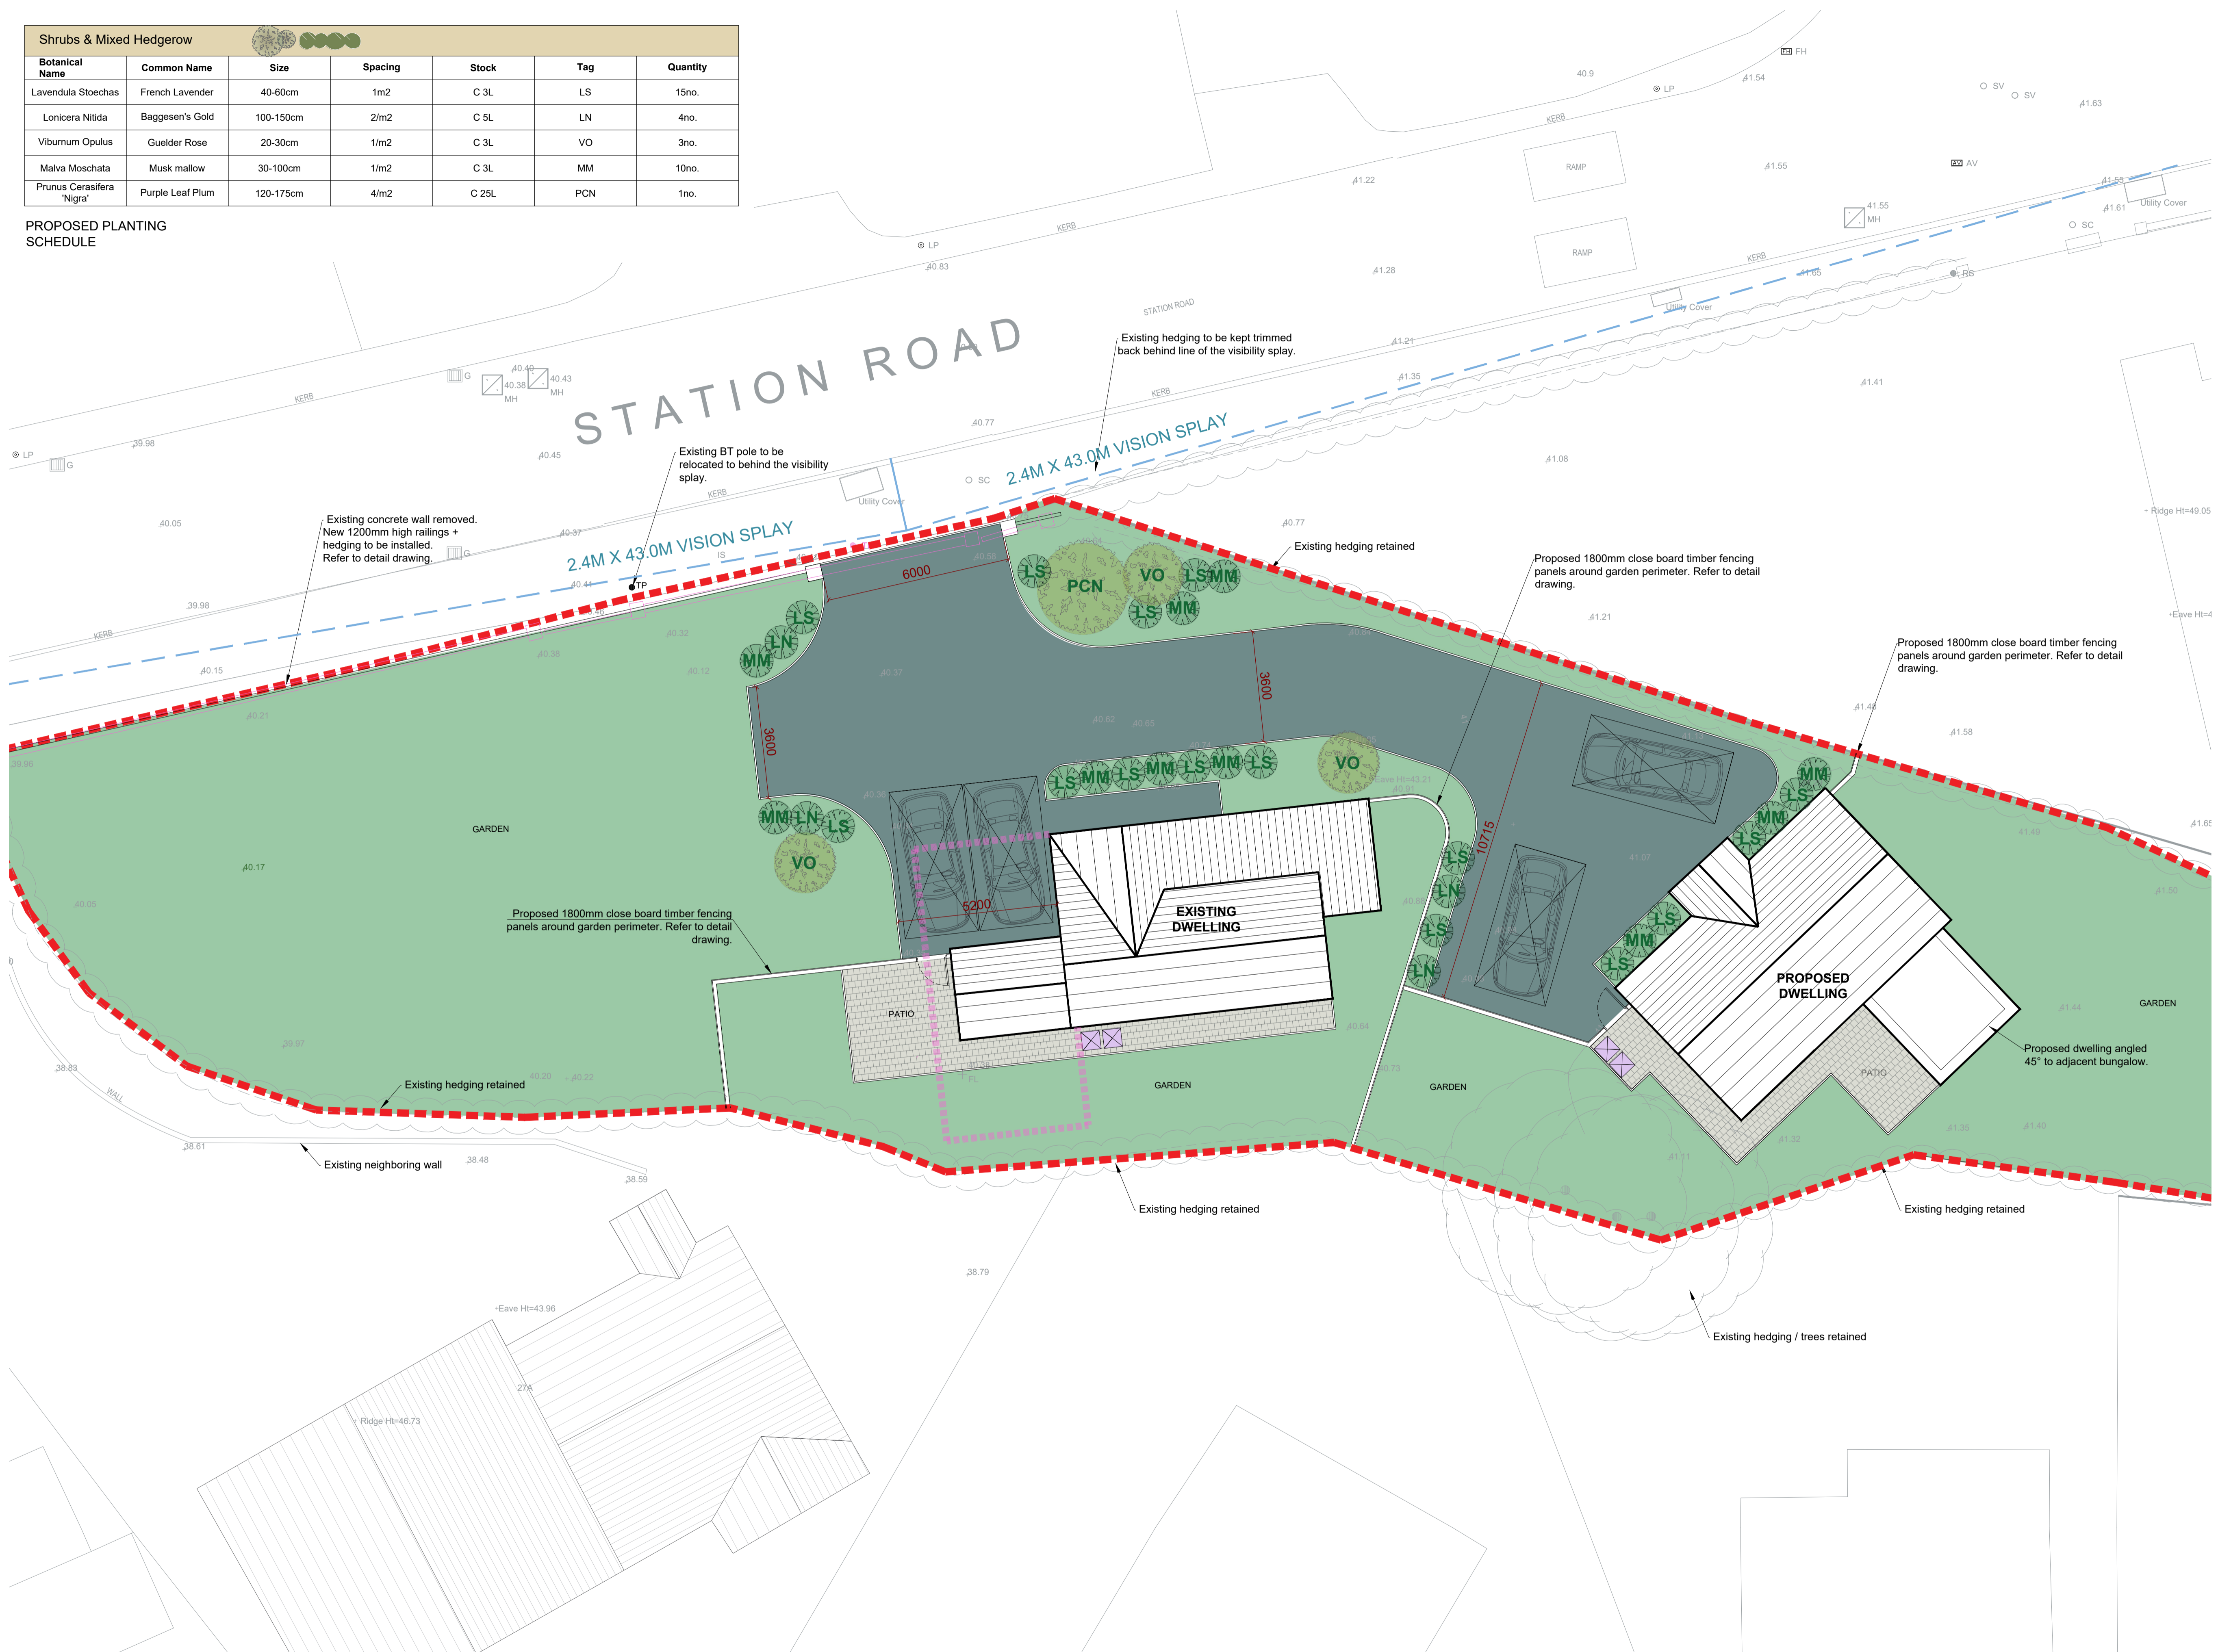

DRAWING KEY	
	GRASS
	PROPOSED ASPHALT
	PROPOSED PAVING
	EXISTING GARAGE, SHED AND YARD TO BE DEMOLISHED
	SITE BOUNDARY
	BINS

REVISIONS	
E	05.09.23 RC PLANTING SCHEDULE UPDATE
D	17.04.23 AD SCHEME UPDATES
C	06.04.23 JB SCHEME UPDATES
B	06.04.23 JB SCHEME UPDATES
A	30.01.23 RC ACCESS AMENDMENTS

Do not scale from drawings. All discrepancies to be reported to the Architect immediately. All dimensions to be verified by the Contractor on site prior to any works, manufacture, or ordering of materials. Any small changes made on site may not be reflected on record drawings. Please refer to the Contractor's as-built fabrication drawings.

© whittakerandwatt architects

project PROPOSED HOUSING DEVELOPMENT AT 27 STATION ROAD RANDALSTOWN

client FIRST STREET PROPERTY LTD.

diag. name PROPOSED SITE PLAN

scale 1:100 page A1 date 30.01.23 drawn RC checked JB

diag. no. PLANNING DRAWING

PROPOSED SITE PLAN SCALE 1/100

