

PROPOSED NORTH EAST ELEVATION



PROPOSED NORTH WEST ELEVATION




PROPOSED SOUTH WEST ELEVATION


FINISHES
 ROOF - FIBRE CEMENT SLATES - BLACK
 WALLS - K REND
 STONE CLADDING
 WINDOWS / DOORS - PVC DOUBLE GLAZED - BLACK
 RAINWATER GOODS - PVC / ALUMINIUM - BLACK



PROPOSED SOUTH EAST ELEVATION

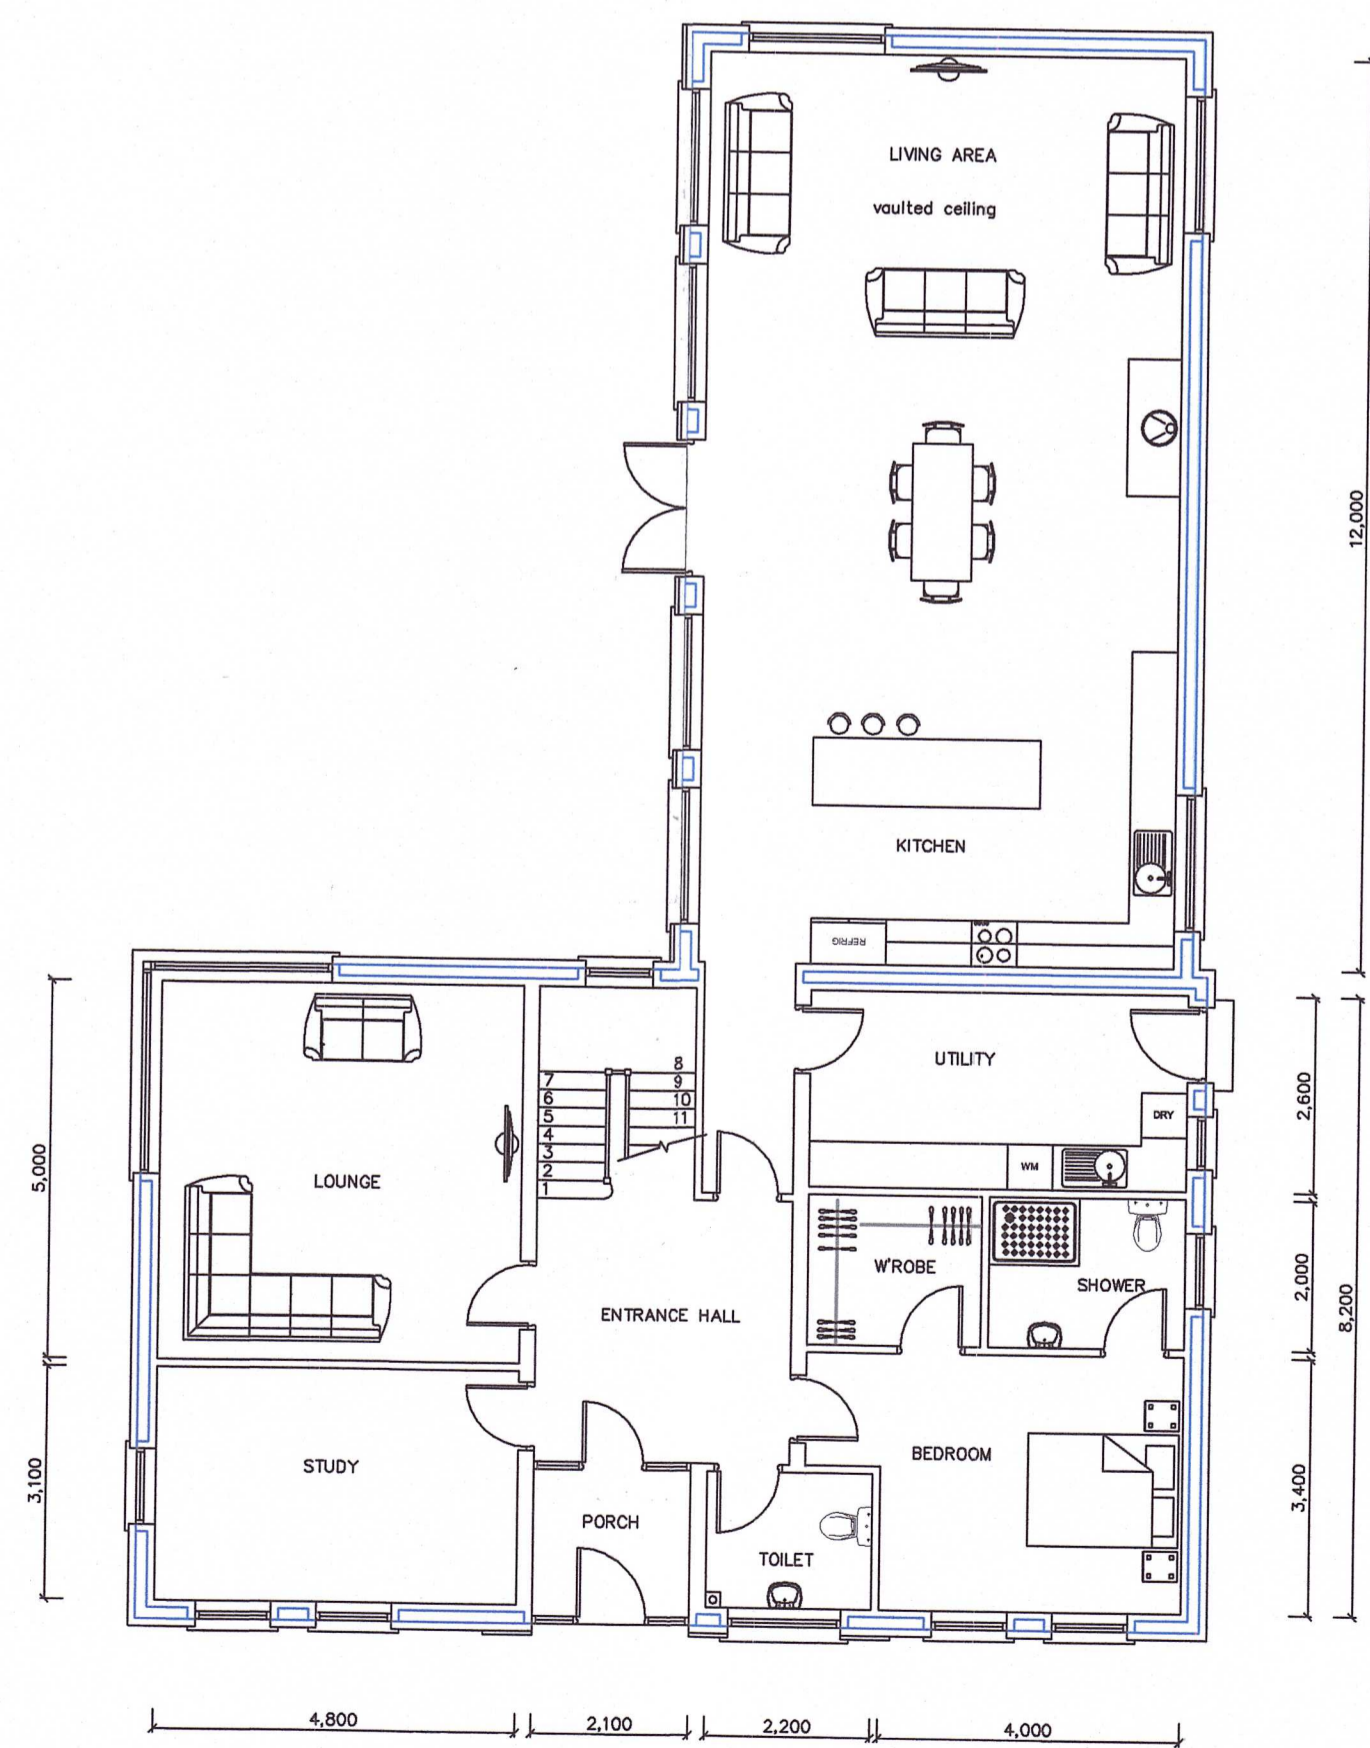

PROPOSED GROUND FLOOR PLAN

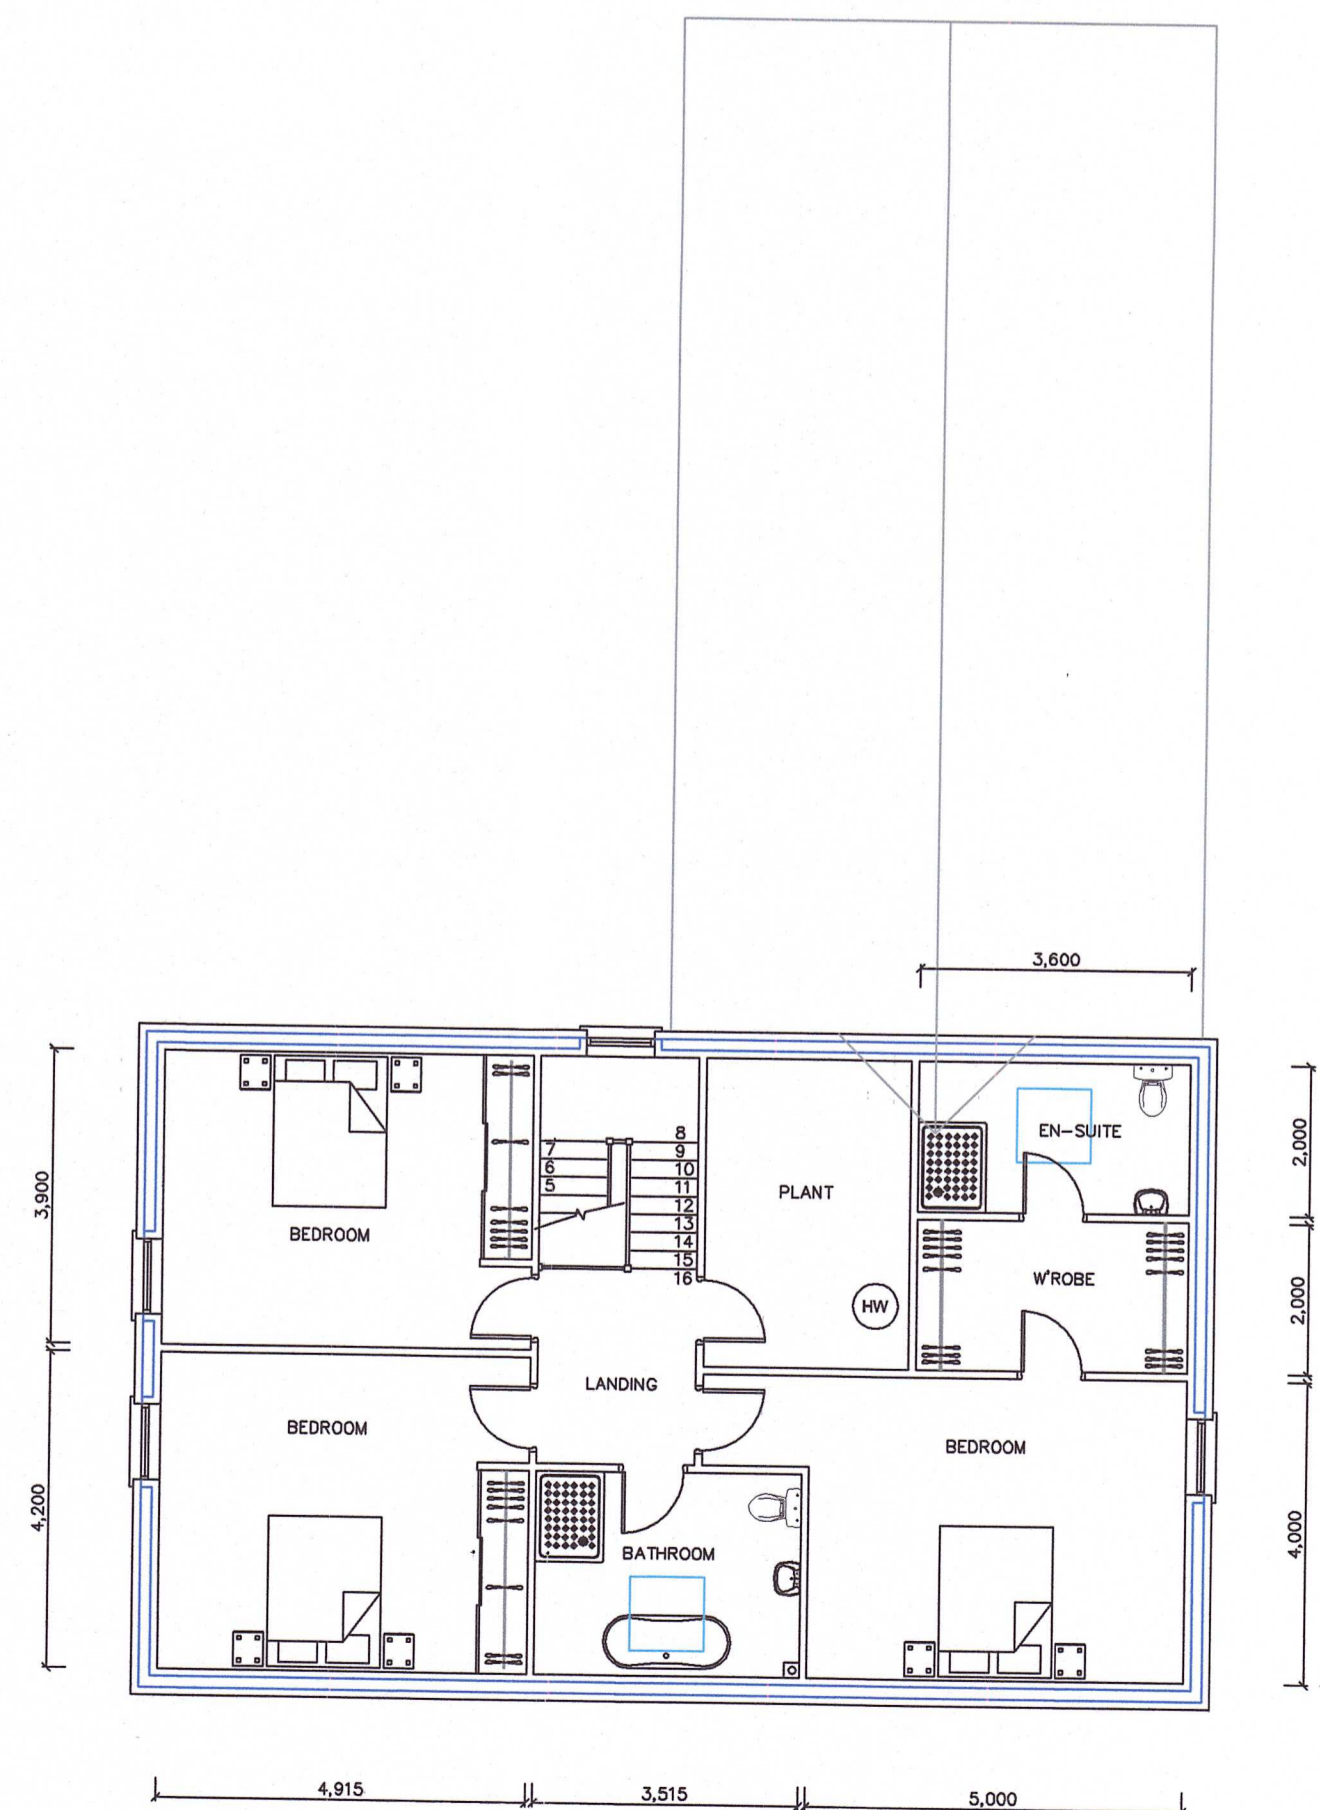

PROPOSED FIRST FLOOR PLAN

LA10/20/0890

Fermanagh and Omagh District Council
 Drawing 03
 Number

KIERAN MARTIN BA(Hons) Dip Arch MCIAT
 architecture

7 victoria manor, victoria bridge
 BT82 9GF
 tel/fax : 028 816 59956
 mobile : 077 068 43616
 email: kieranmartinarchitecture@gmail.com
 www.kieranmartinarchitecture.com

Fermanagh and Omagh
 District Council
 RECEIVED
 15 SEP 2020
 File No.
 LOCAL PLANNING

job title
 PROPOSED DWELLING & DOMESTIC GARAGE
 AT
 100m WEST OF 186 CLANABOGAN ROAD OMAGH
 FOR
 CHRIS KEYES
 drawing title PROPOSED SKETCH PLANS 301.33sq.m 3,242sq.ft
 scale 1:100 date 03/09/2020 ref 20/50 drawing 02

Member of The Chartered Institute of Architectural Technologists