




PROPOSED NORTH EAST ELEVATION

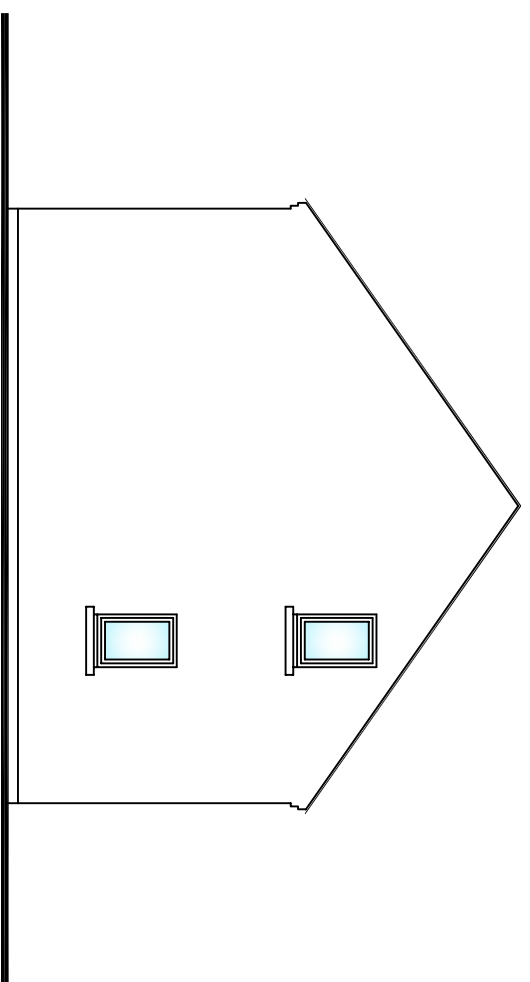


PROPOSED NORTH WEST ELEVATION

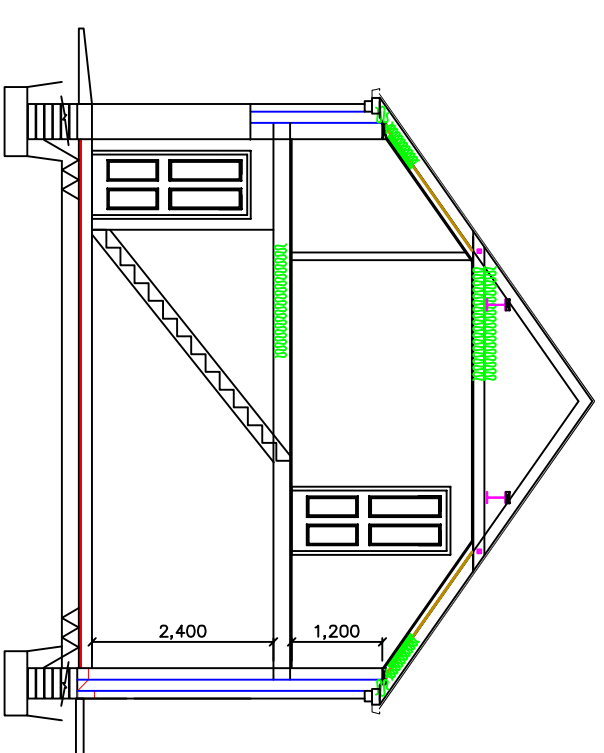

PROPOSED NORTH EAST ELEVATION

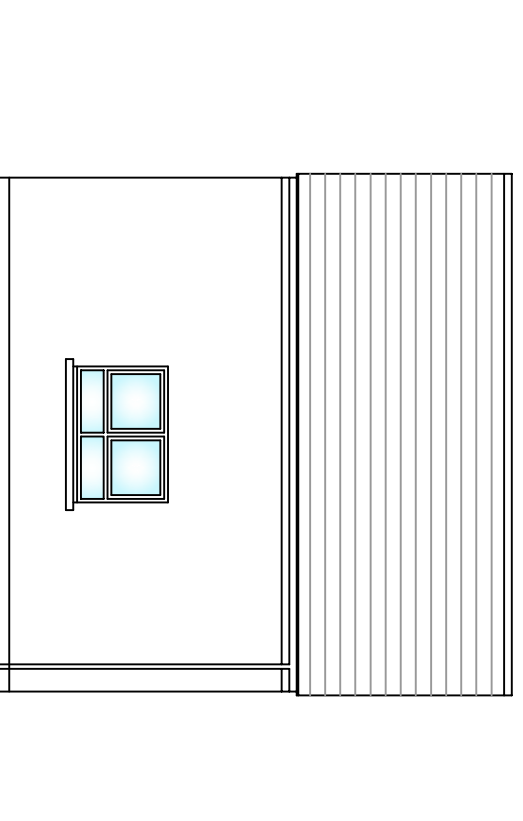


PROPOSED NORTH WEST ELEVATION

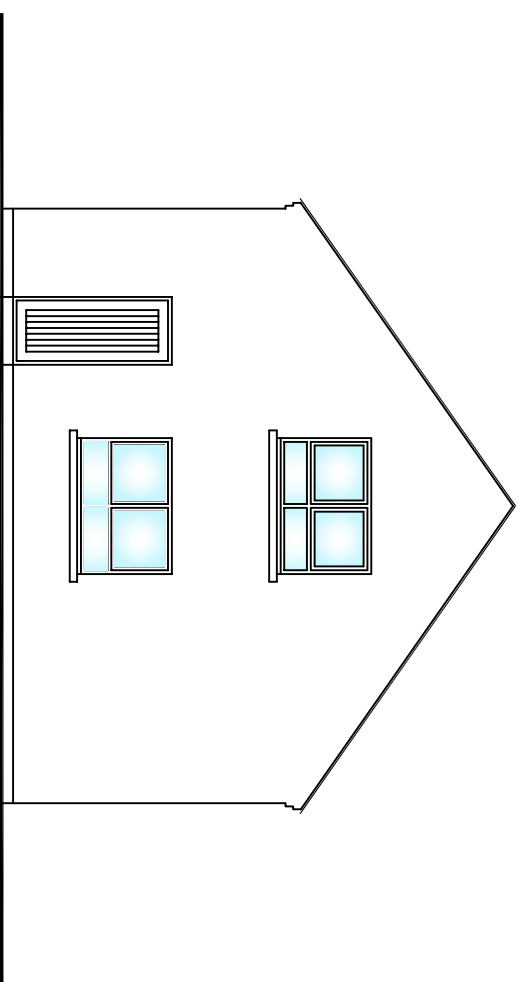


PROPOSED SOUTH EAST ELEVATION

6,000

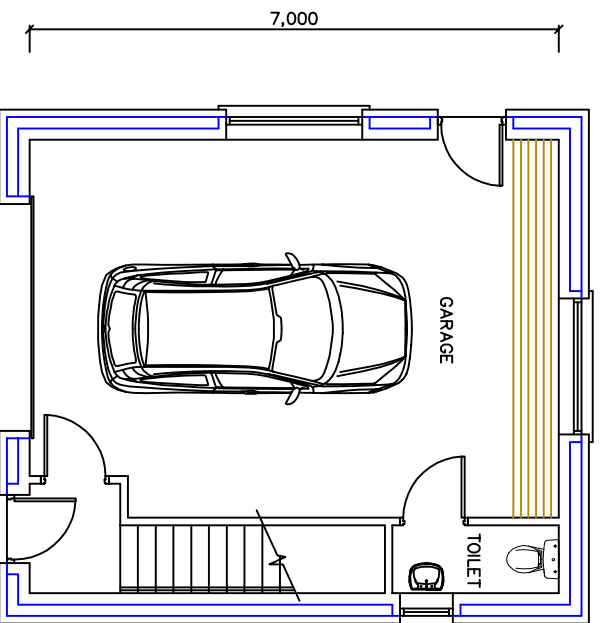

PROPOSED GROUND FLOOR PLAN

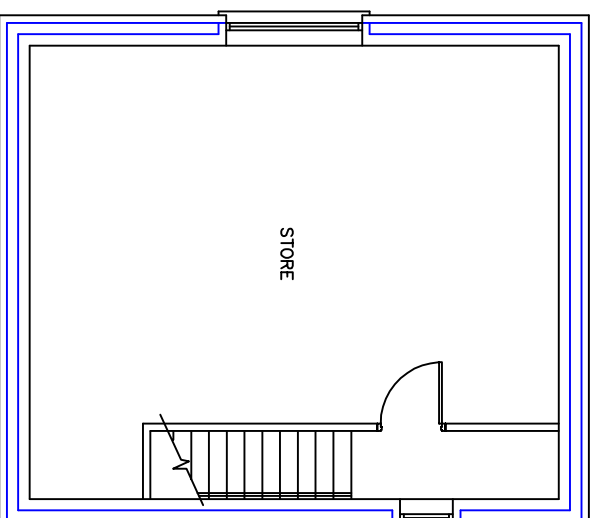

PROPOSED FIRST FLOOR PLAN

FINISHES
 ROOF - FIBRE CEMENT SLATES - BLACK
 WALLS - K REND
 STONE CLADDING
 WINDOWS / DOORS - PVC DOUBLE GLAZED - BLACK
 RAINWATER GOODS - PVC / ALUMINIUM - BLACK

KIERAN MARTIN BA(Hons) Dip Arch MCIAAT
 architecture

7 victoria manor, victoria bridge
 BT82 9GF
 tel/fax : 028 816 59956
 mobile : 077 068 43616
 email: kieranmartinarchitecture@gmail.com
 www.kieranmartinarchitecture.com

job title
 PROPOSED DWELLING & DOMESTIC GARAGE
 AT
 100m WEST OF 186 CLANABOGAN ROAD OMAGH
 FOR
 CHRIS KEYES
 drawing title PROPOSED GARAGE PLAN 84sq.m 903sq.ft
 scale 1:100@A3 date 08/09/2020 ref 20/50 drawing 03

Member of The Chartered Institute of Architectural Technologists