




PROPOSED NORTH EAST ELEVATION

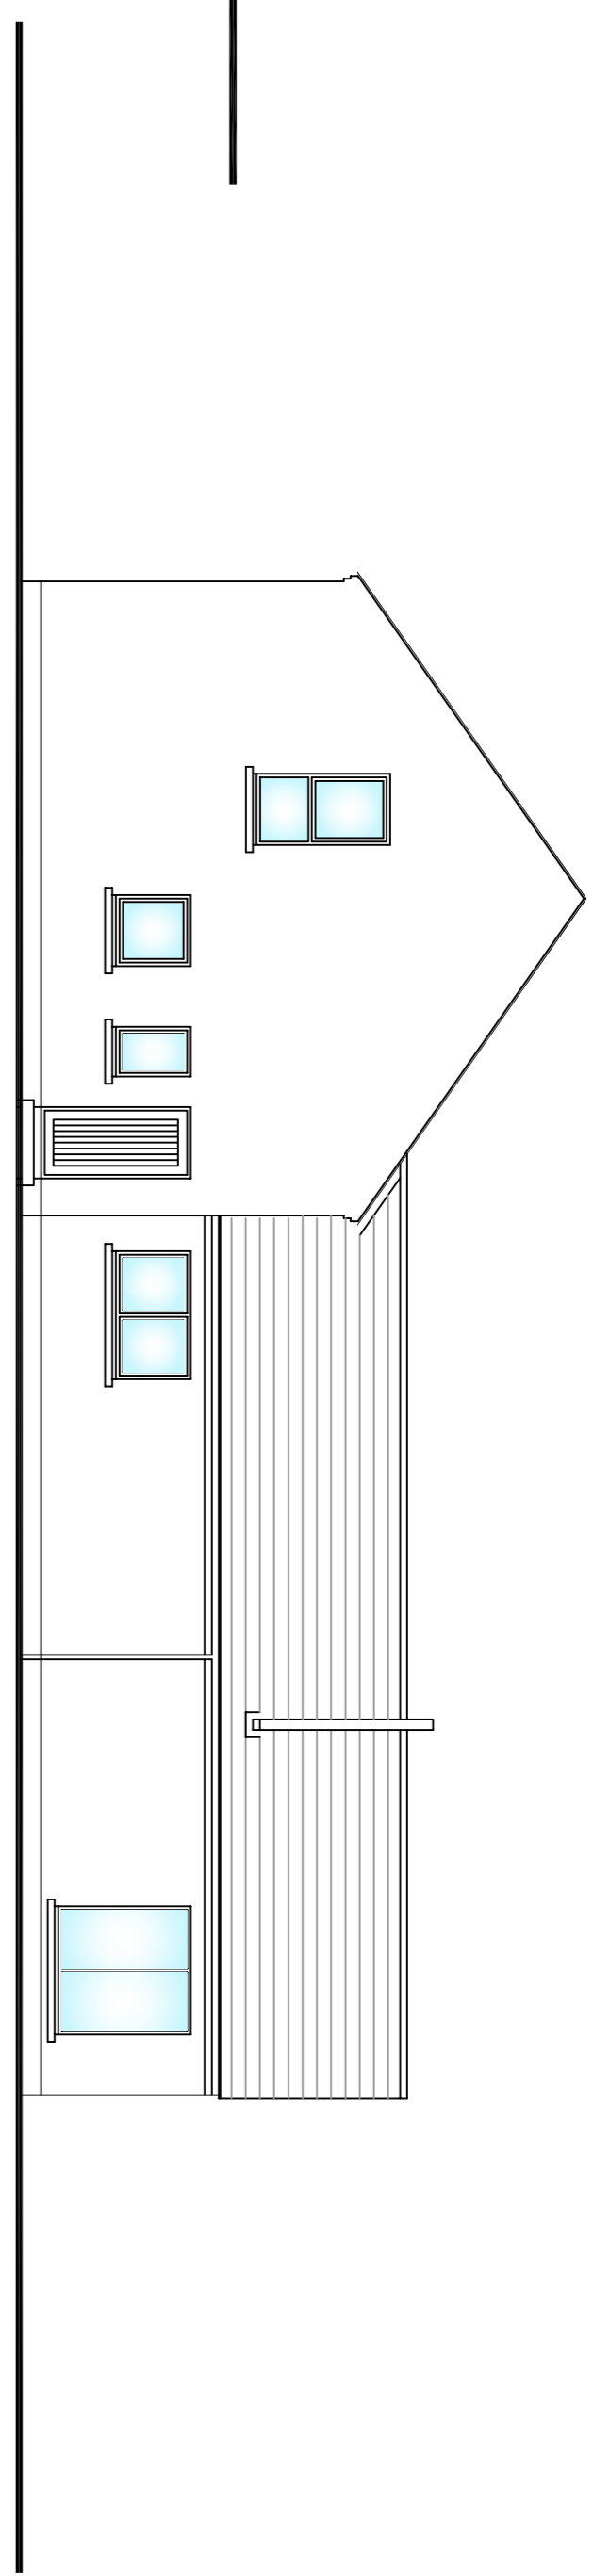

PROPOSED NORTH WEST ELEVATION

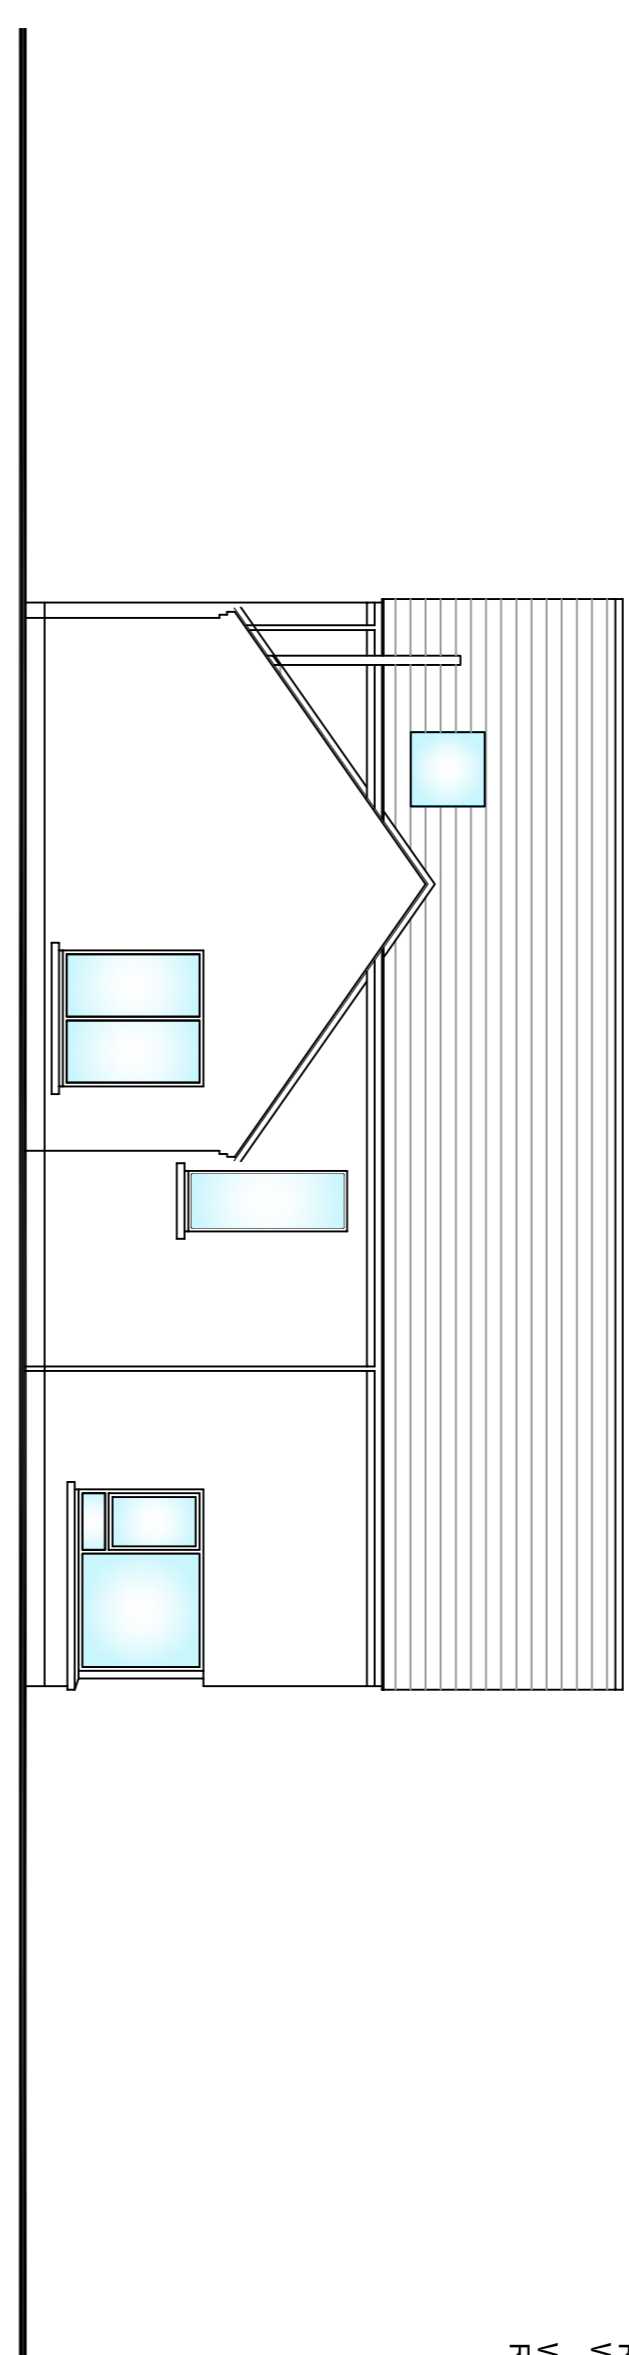


PROPOSED SOUTH WEST ELEVATION

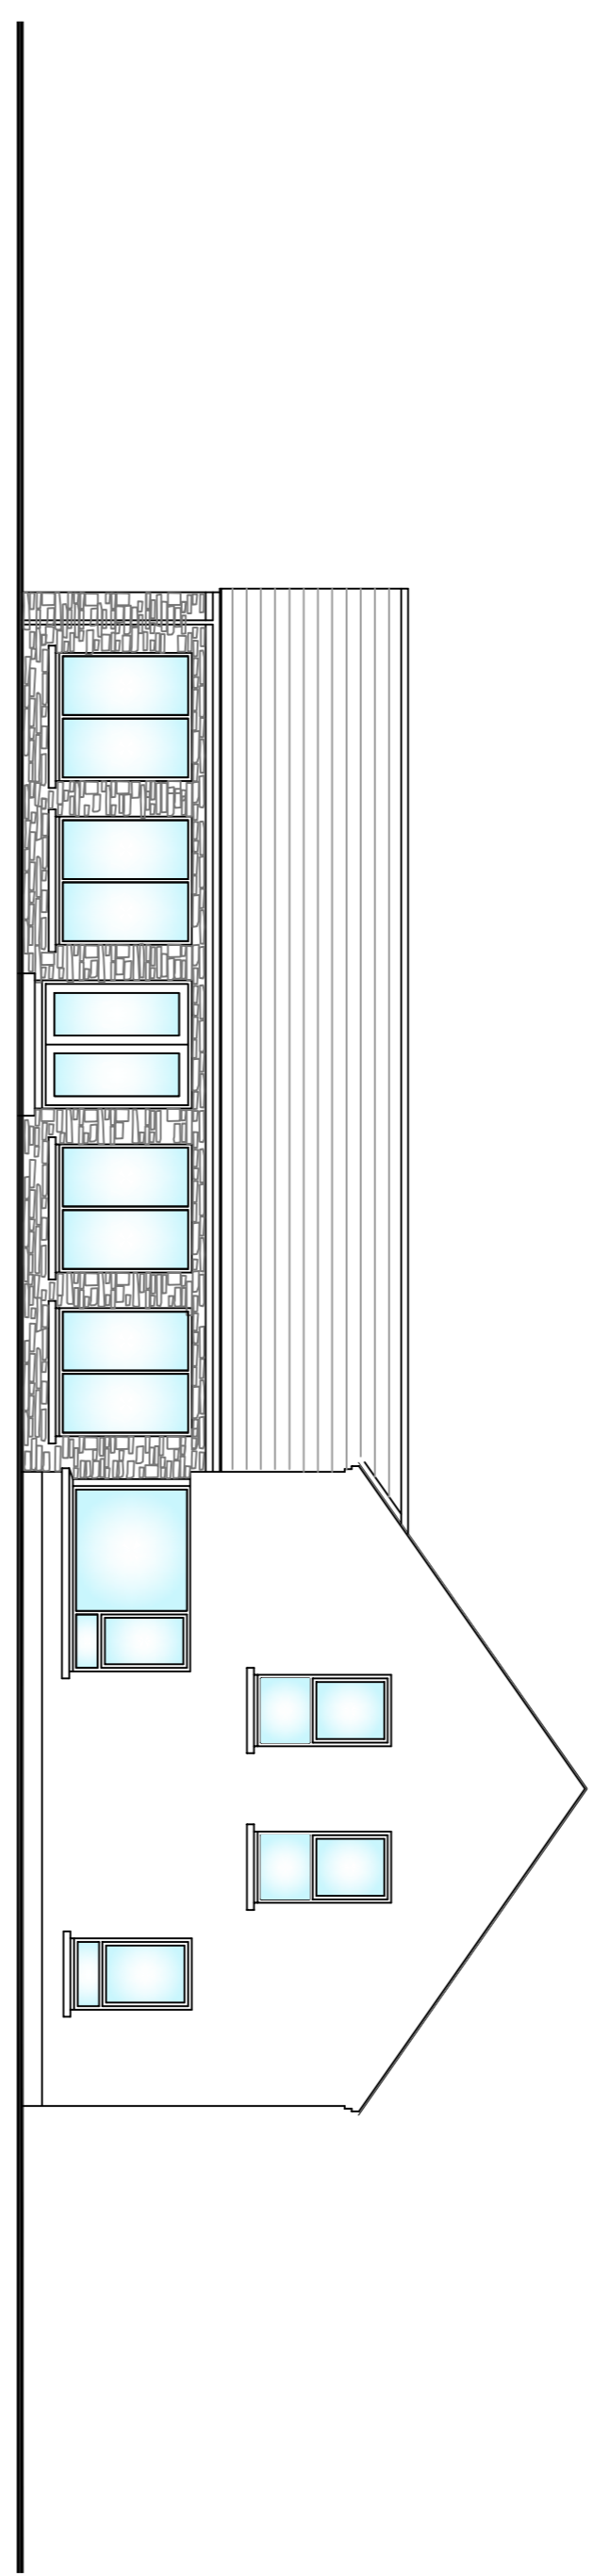


PROPOSED SOUTH EAST ELEVATION

FINISHES
 ROOF - FIBRE CEMENT SLATES - BLACK
 WALLS - K REED STONE CLADDING
 WINDOW FRAMES - DOUBLE GLAZED - BLACK
 RAINWATER GOODS - PVC / ALUMINIUM - BLACK

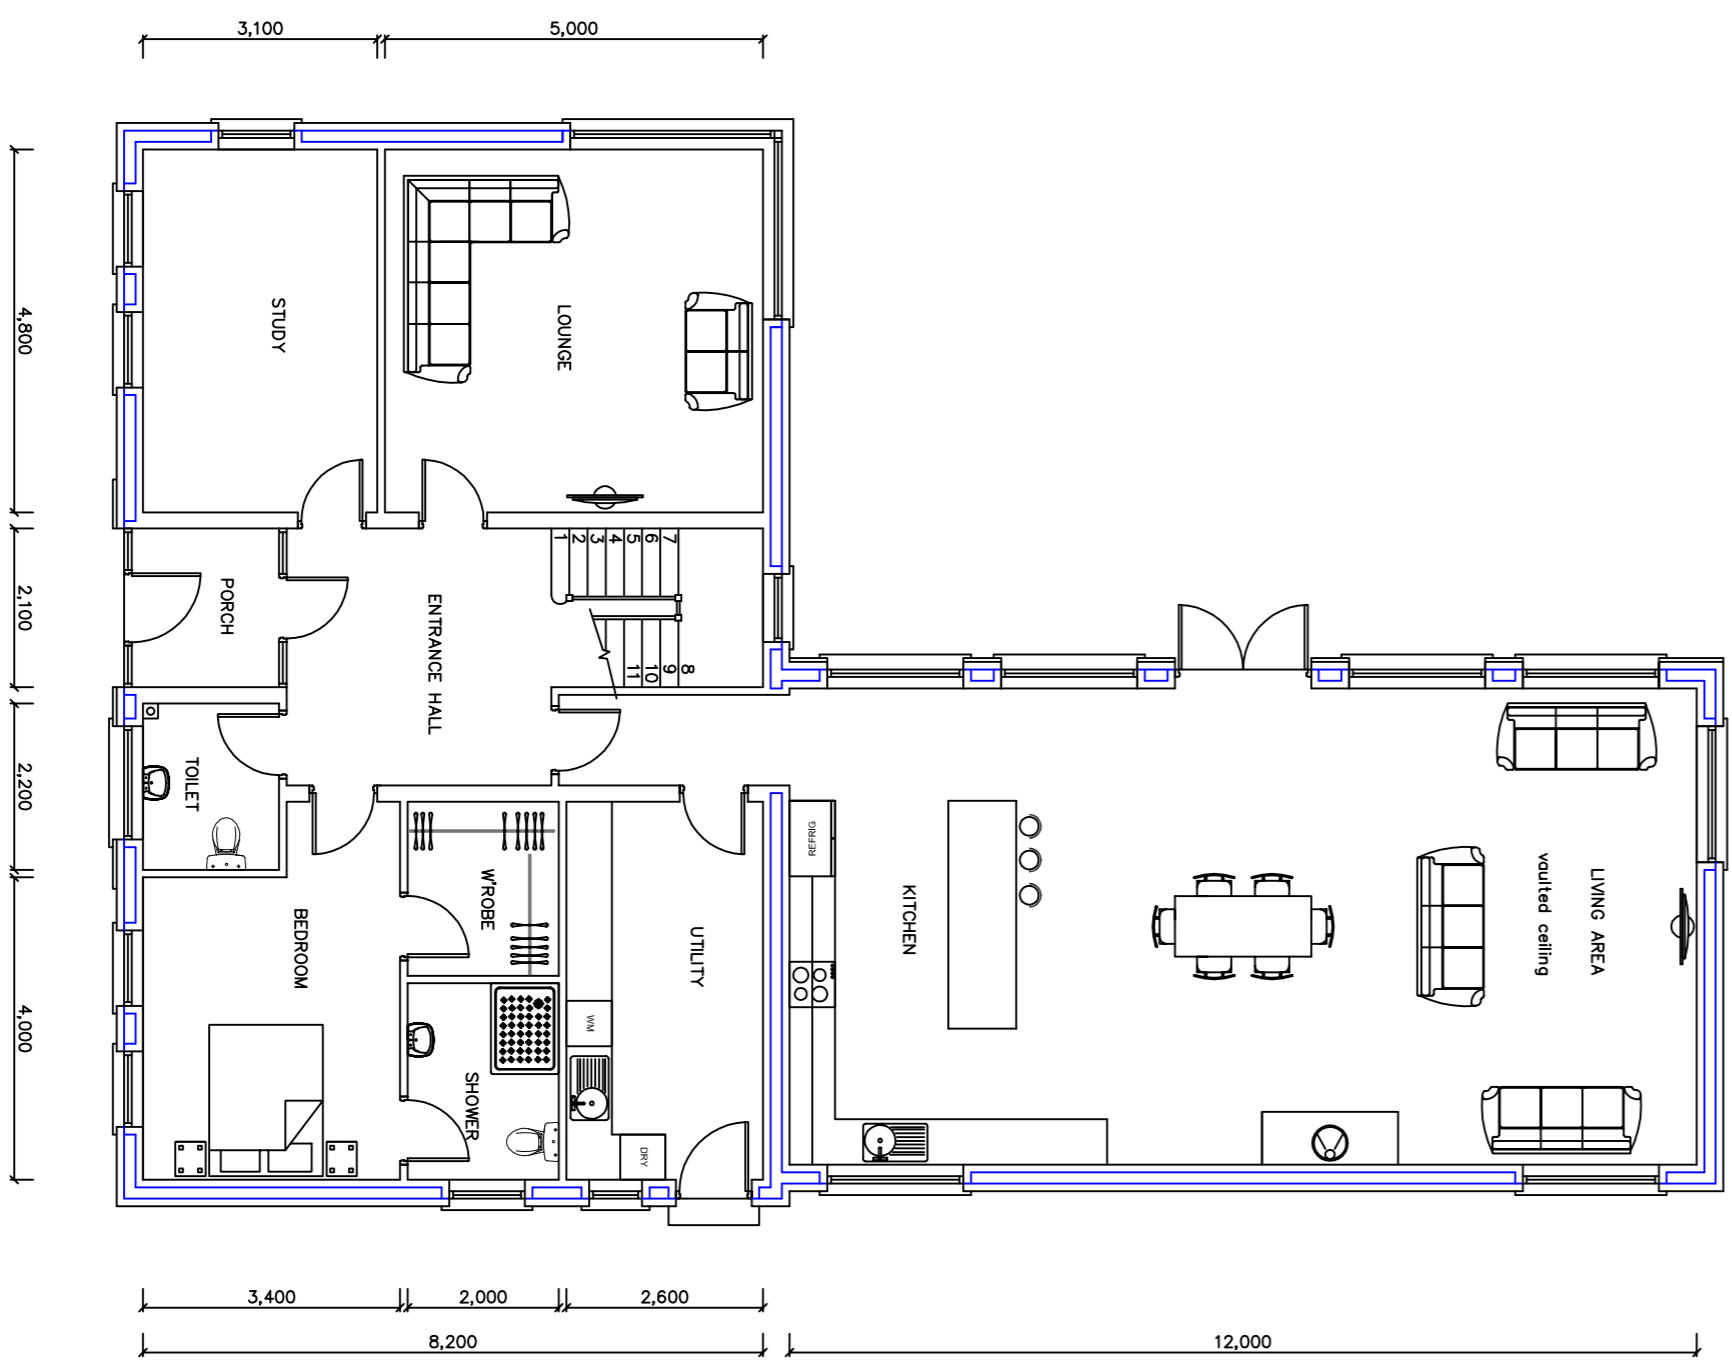

PROPOSED GROUND FLOOR PLAN

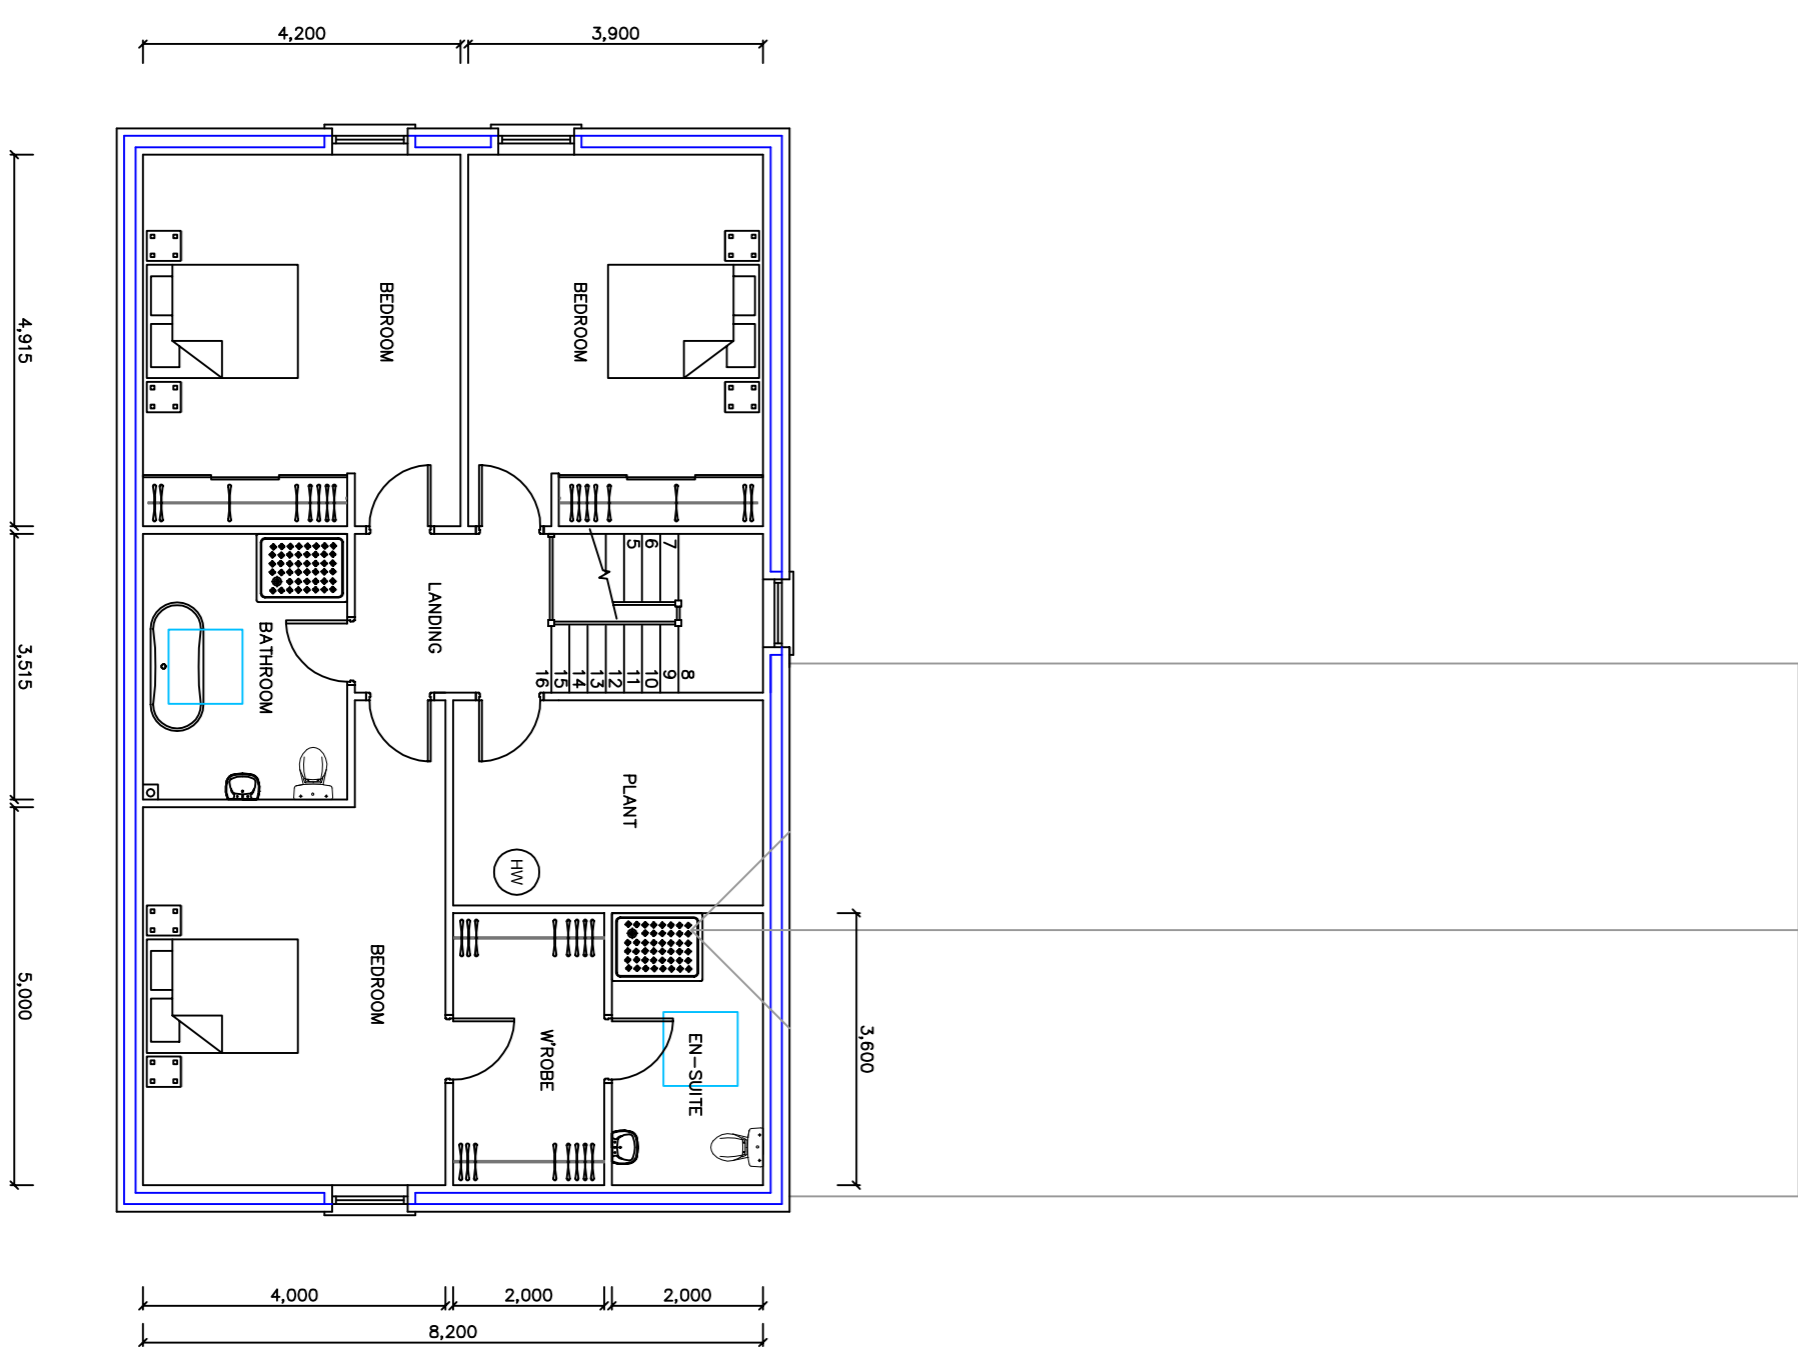

PROPOSED FIRST FLOOR PLAN

KIERAN MARTIN BA(Hons) Dip Arch MCIAAT
 architecture

7 Victoria Manor, Victoria Bridge
 BT82 9GF
 tel/fax : 028 816 59956
 mobile : 077 058 43616
 email: Kieranmartinarchitecture@gmail.com
www.kieranmartinarchitecture.com

job title
 PROPOSED DWELLING & DOMESTIC GARAGE
 100m WEST OF 186 CLANABOGAN ROAD OMAGH
 FOR CHRIS KEYES
 drawing title: PROPOSED SKETCH PLANS 301.33sqm 3.242sq.ft
 scale: 1:100 date: 03/09/2020 ref: 20/50 drawing: **02**

Member of The Chartered Institute of Architectural Technologists