




PROPOSED FRONT ELEVATION (NORTH-EAST FACING)

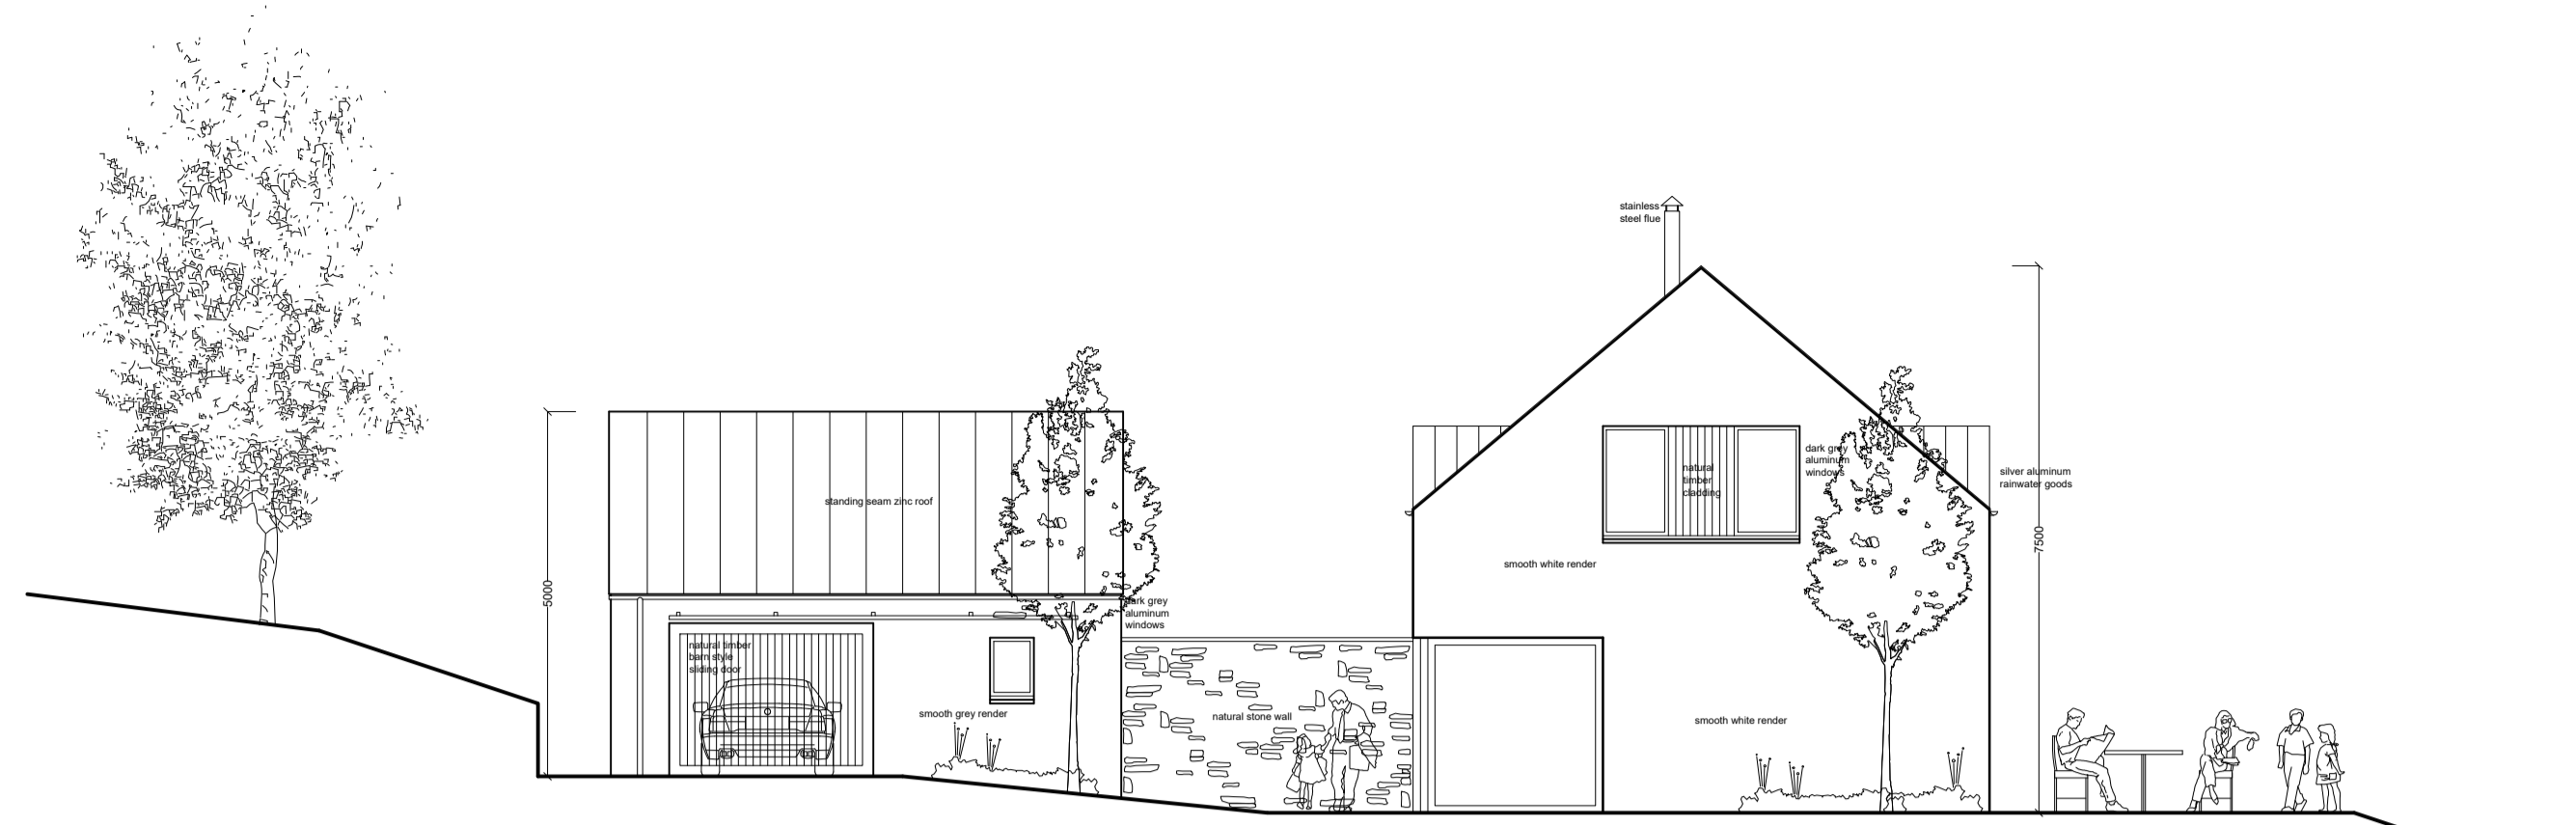



PROPOSED SIDE ELEVATION (NORTH-WEST FACING)

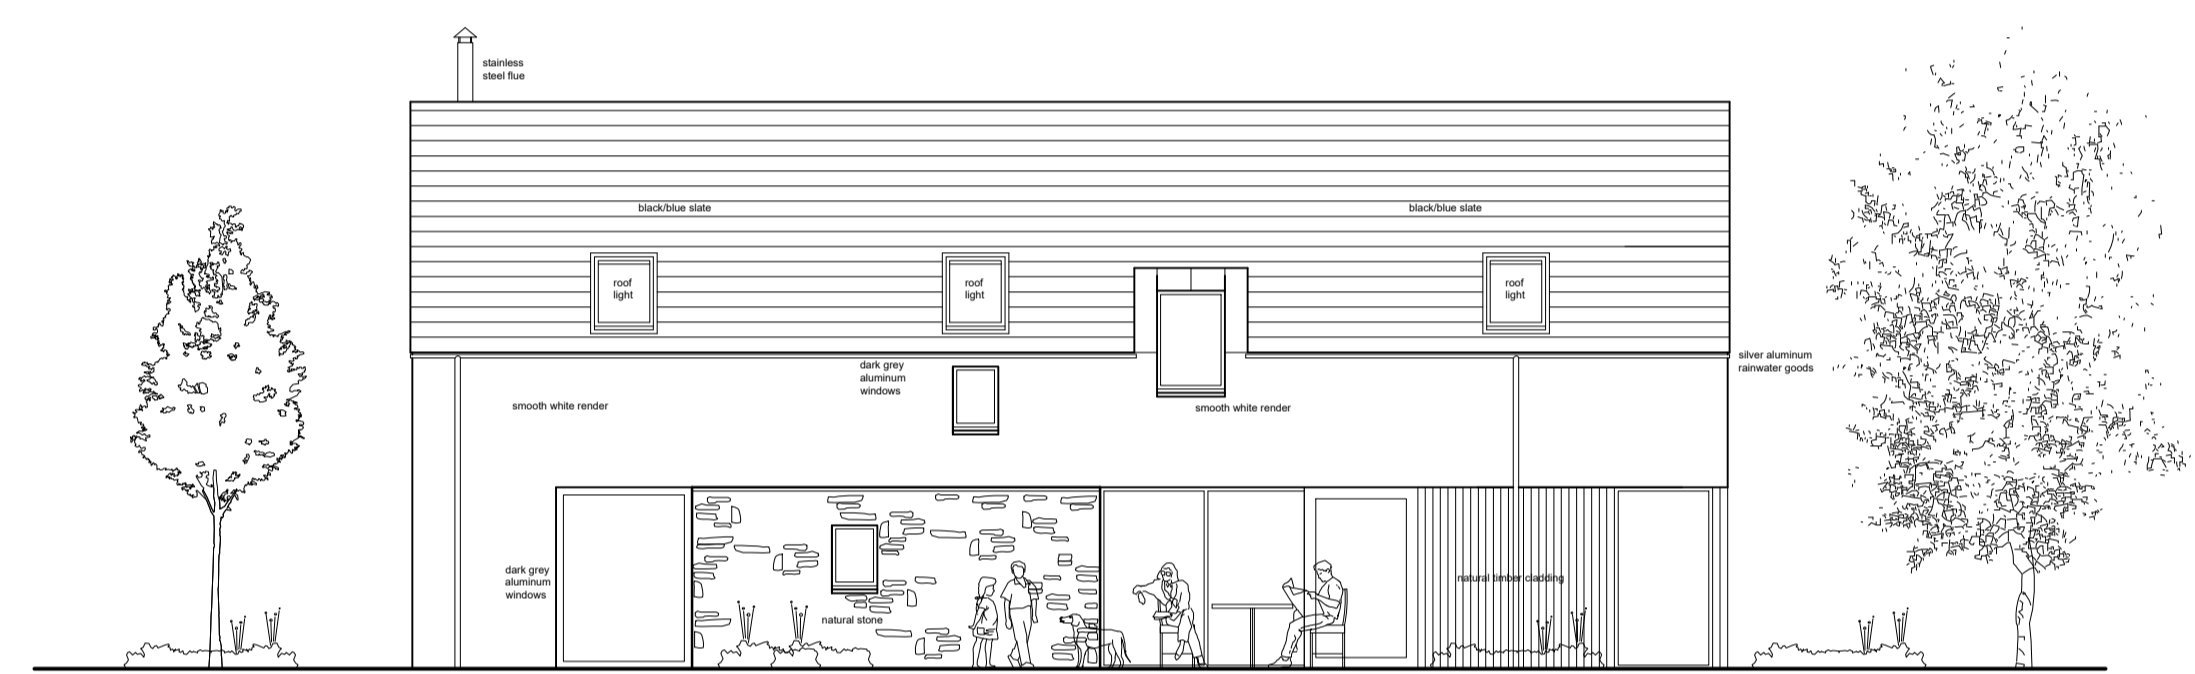

PROPOSED REAR ELEVATION (SOUTH-WEST FACING)

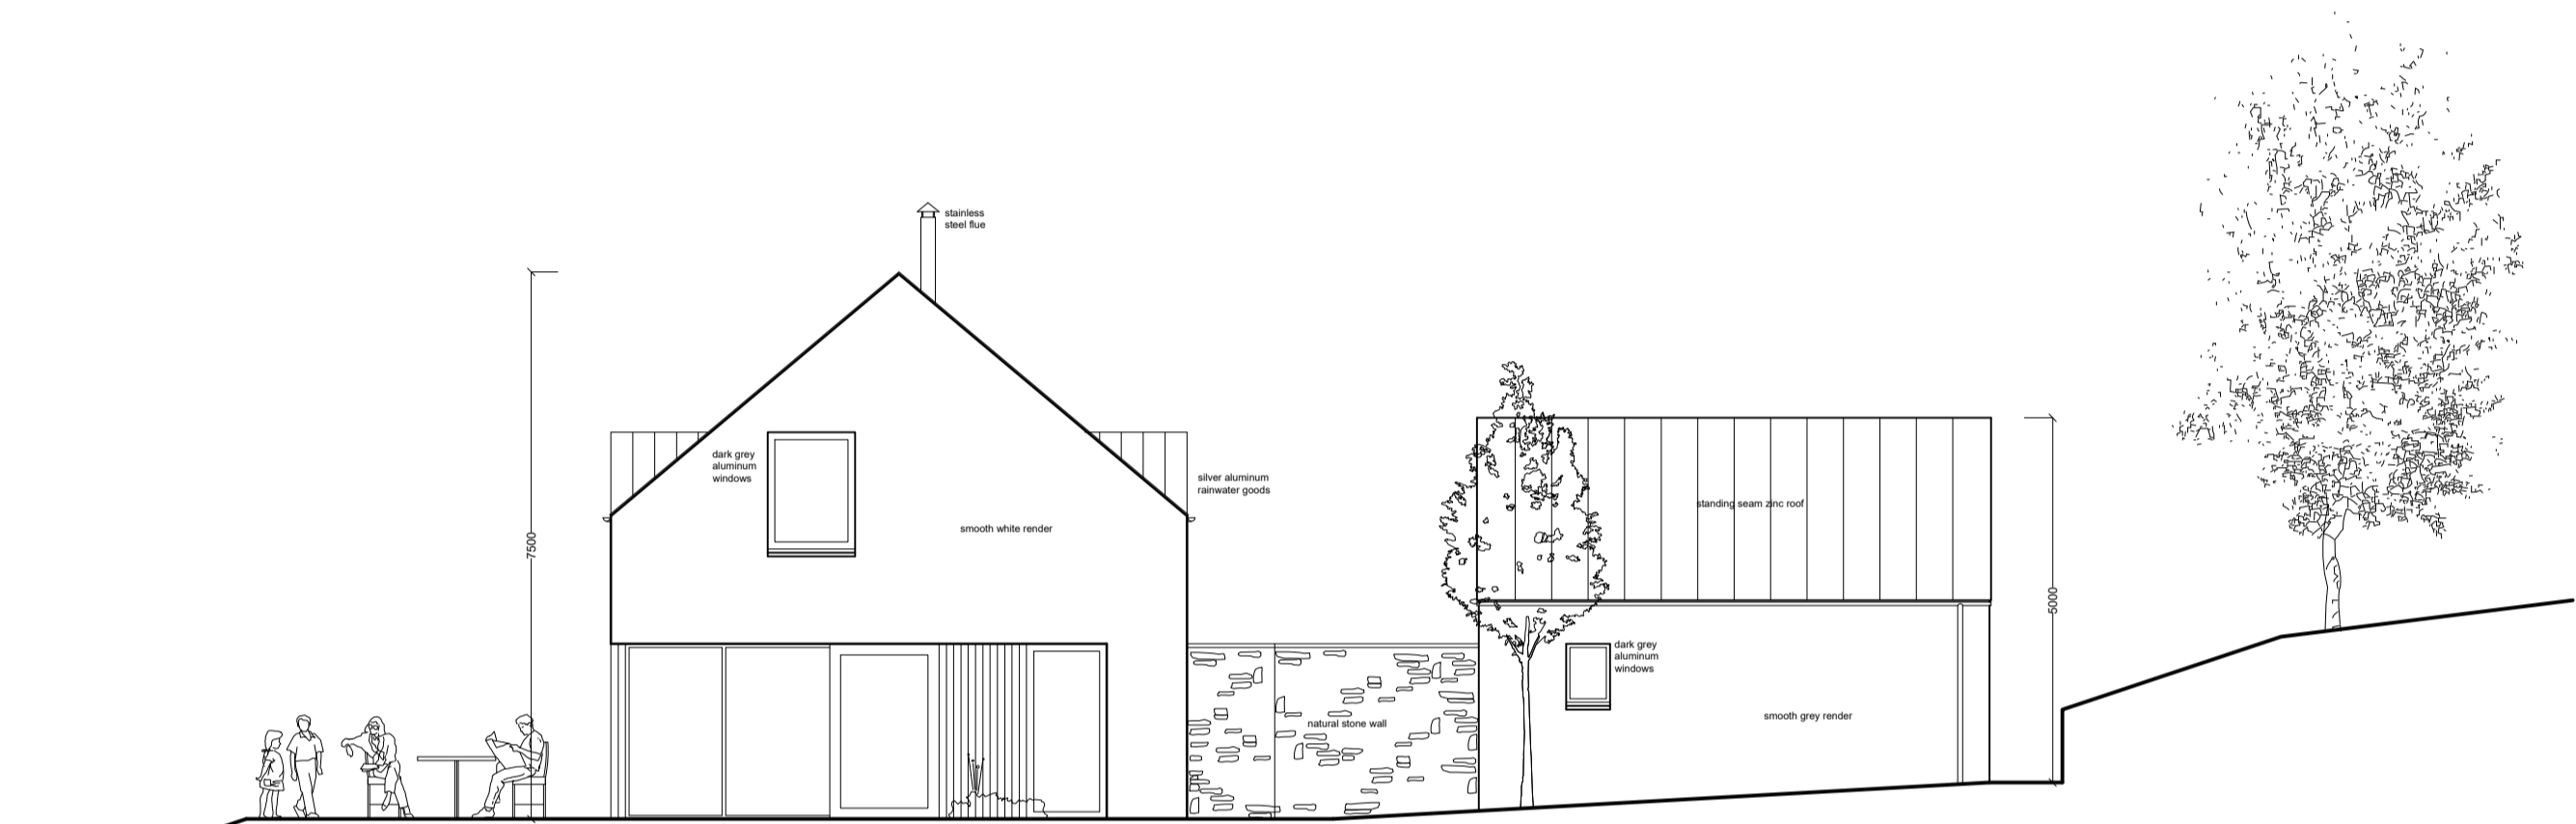

PROPOSED SIDE ELEVATION (SOUTH-EAST FACING)

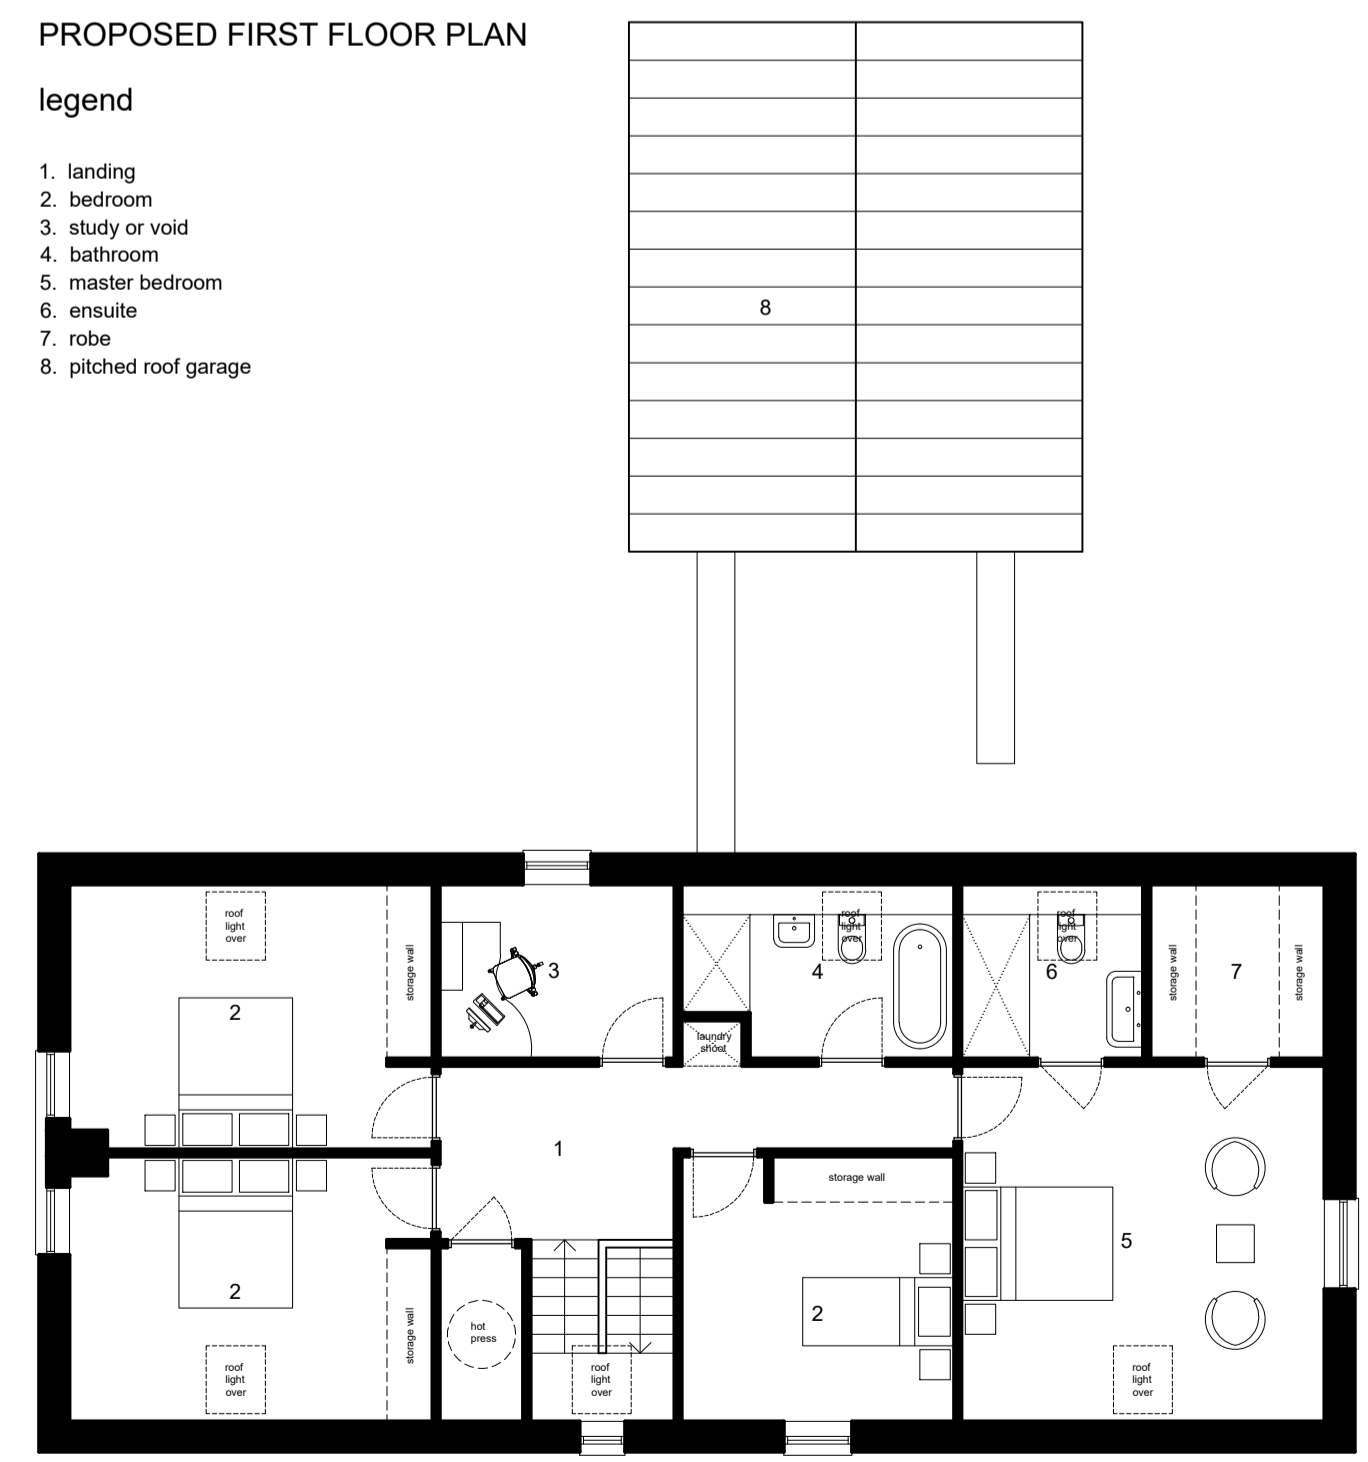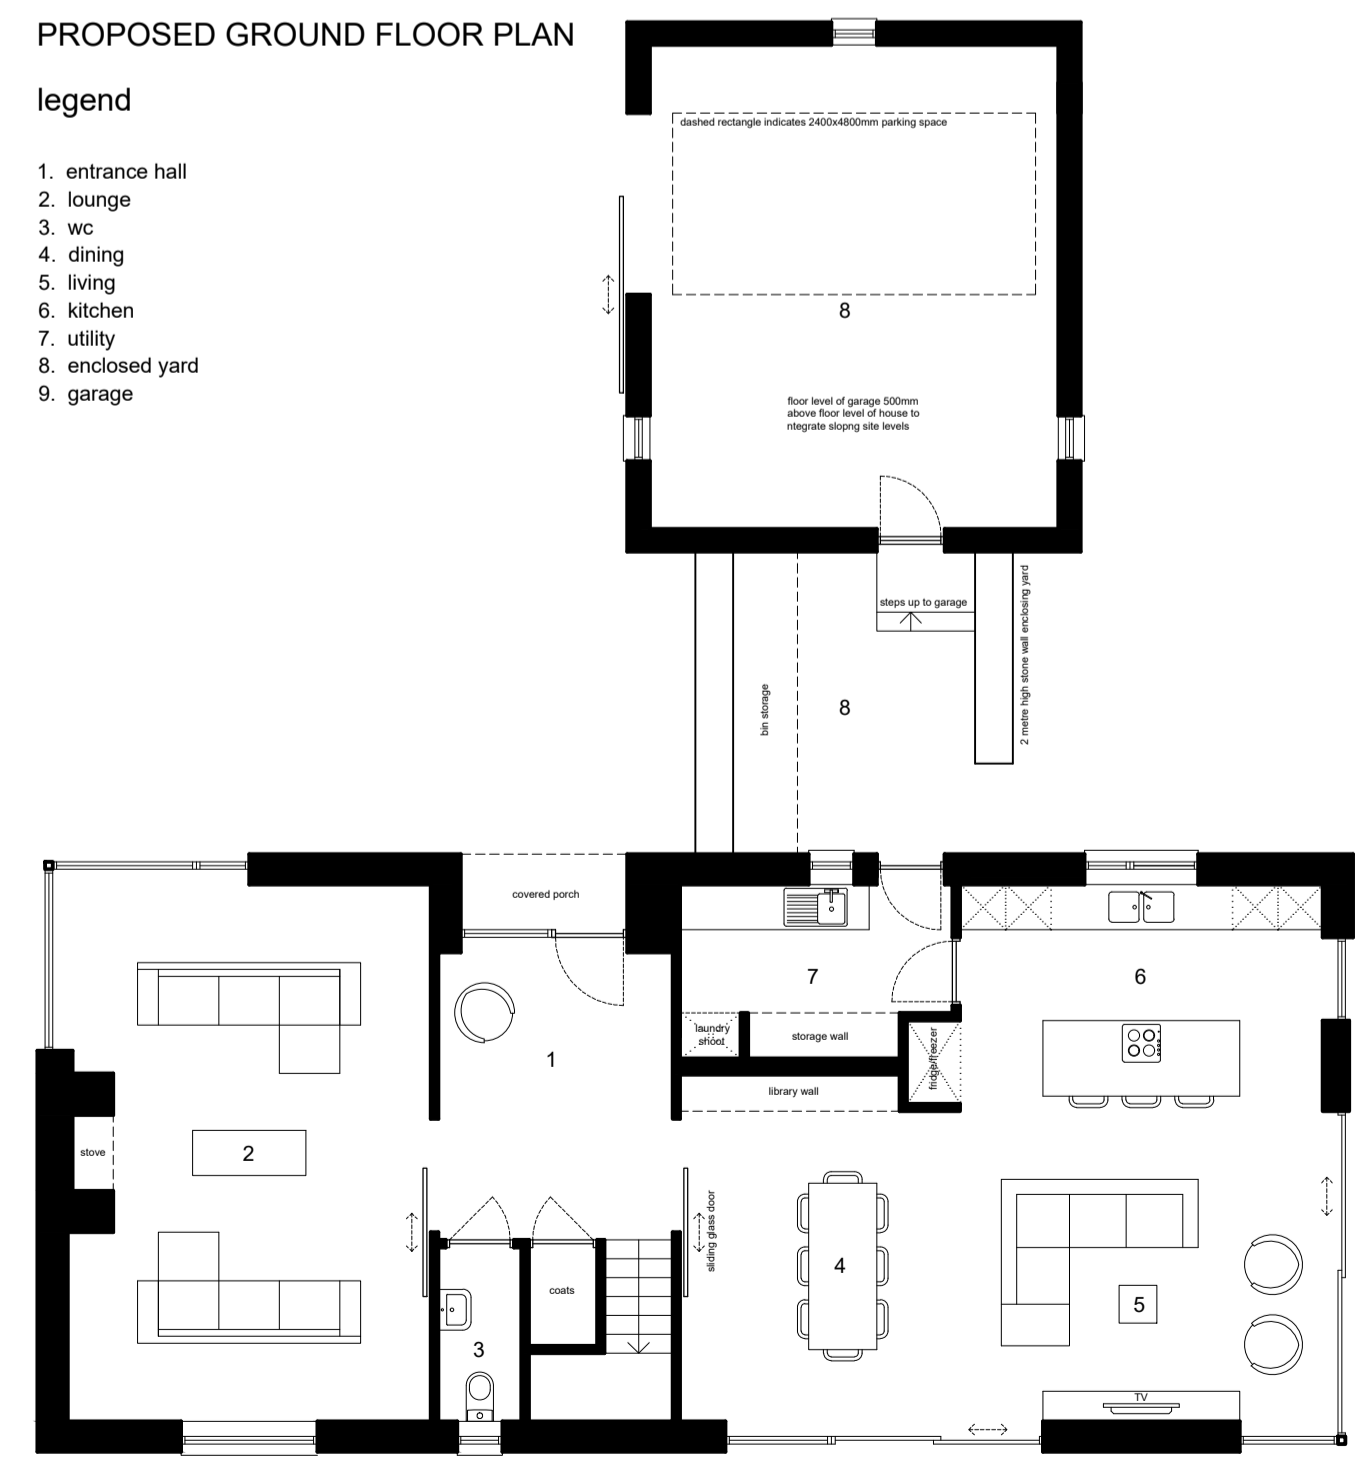

Revision	Description
----------	-------------

Drawing No. **7417.03**

Client **Mr Hollinger**
Project **Reserved Matters Planning Application
100 Metres East of
84 Newtownards Road, Greyabbey**

Drawing **Proposed Plans and Elevations**

Scale **1:100 @ A1**
Drawn/Checked **CSL/JL**
Date **17 October 2017**

Details

BGATM

BGA Architects Ltd

50 Regent Street
Newtownards
Co. Down
BT23 4LP

T +44 (0) 28 9181 5736
F +44 (0) 28 9181 2453
E office@bga-ni.com
W www.bga-ni.com

Architects
Planning
Interior Design
Expert Witness
Adjudication

The company is registered in Northern Ireland under the company number - NI00693

© Copyright BGA Ltd. All rights reserved. Respect Copyright.