



Site boundary outlined in red
OSi Map Ref:

Site Plan 1:2500
Site Area - 5384sq.m / 0.5384 ha/ 2.471 acres

- █ Site Boundary
- █ Other lands within applicants ownership
- ✕ Site Notice location

ITM CENTRE PT. COORDS

676005,829226

DESCRIPTION

MAP SHEETS

1:2500
1158-D

Digital Map
1159



Arna thionsú agus arna fhoilsiú ag Suirbhéireacht Ordnáis Éireann, Pairc an Fhionnuisce, Baile Átha Cliath 8, Éire.
Compiled and published by Ordnance Survey Ireland, Phoenix Park, Dublin 8, Ireland.

Sárionn atáirgeadh neamhdúdarthaí cóipeacht Shuirbhéireacht Ordnáis Éireann agus Rialtas na hÉireann.
Unauthorized reproduction infringes Ordnance Survey Ireland and Government of Ireland copyright.

Gach cead ar cosnadh. Ní ceadmáth aon chuid den fhoilseáchan seo a chóipeáil, a stáirgeadh nó a fhorchur in aon fhoirm ná ar aon bhealach gan cead i scríbhinn roimh re o úinéirí an chóipeáil.
All rights reserved. No part of this publication may be copied, reproduced or transmitted in any form or by any means without the prior written permission of the copyright owners.

Ní hionann bóthar, bealach nó cosán a bheith ar an léarscáil seo agus fásach ar chread síl. The representation on this map of a road, track or footpath is not evidence of the existence of a right of way.

Ní thaispeánann léarscáil de chuid Ordnáis Shuirbhéireacht na hÉireann teorann phointe deaithúil de mhaoin riabh, ná cinneadh de ghineithe fíriciúla.
Ordnance Survey maps never show legal property boundaries, nor do they show ownership of physical features.


© Suirbhéireacht Ordnáis Éireann, 2016
© Ordnance Survey Ireland, 2016




Rural PLACE Map



Surveyed 2000-2003
Revised 2015
Levelled

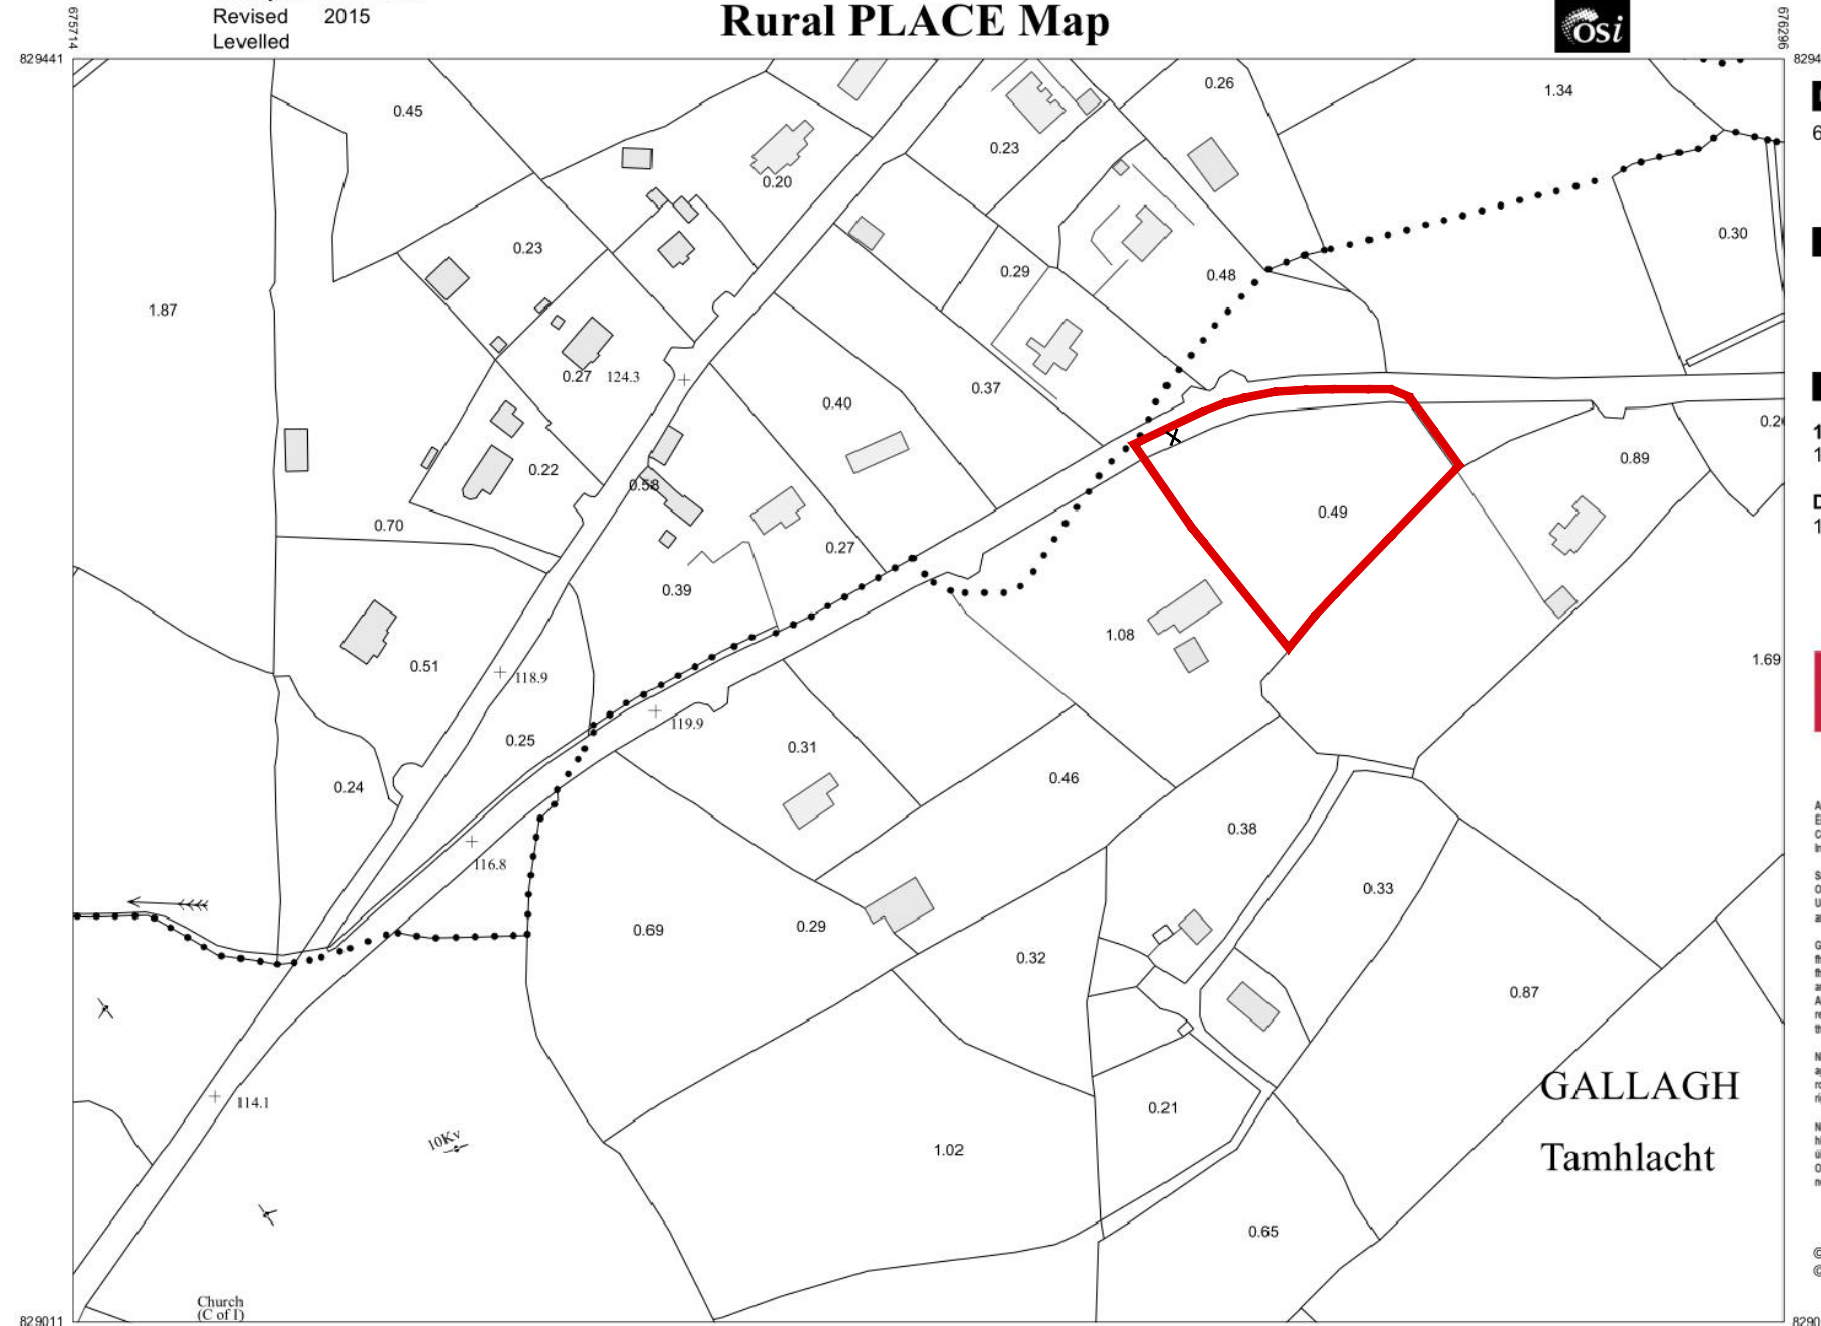

Scale:- 1:2,500
Scála:- 1:2,500

 

Plot Ref. No. 19717064_1_1
Plot Date 10-JUN-2016

GALLAGH
Tamhlacht

PLEASE NOTE THAT THIS IS A PLANNING DRAWING ONLY AND IS THEREFORE LIMITED IN ITS CAPACITY TO CONVEY THE TOTAL INFORMATION, DETAILS & SPECIFICATIONS NECESSARY TO COMPLETE THE WORKS. ANY WORK CARRIED OUT THAT IS NOT SPECIFIED OR DETAILED HERE WILL BE THE RESPONSIBILITY OF THE PERSONS CARRYING THEM OUT.

ALL WORK AND MATERIALS ARE TO BE IN ACCORDANCE WITH CURRENT BUILDING REGULATIONS WHETHER DETAILED ON THIS DRAWING OR NOT.

PLANNING ONLY

Notes

ALL DIMENSIONS TO BE TAKEN ON SITE - NO DIMENSIONS TO BE SCALED FROM THIS DRAWING.

THIS DRAWING TO BE READ IN CONJUNCTION WITH ALL OTHER RELEVANT DRAWINGS, SPECIFICATIONS ETC.

ANY DISCREPANCIES TO BE REPORTED TO THE ARCHITECT FOR CLARIFICATION. THIS DRAWING MAY NOT BE COPIED OR REPRODUCED WITHOUT WRITTEN CONSENT.

McGUIGAN ARCHITECTS



MRIAI RIBA Chartered Architects
PassivHaus Designers
Energy Consultants

6 Plantation Terrace
Monaghan
Co. Monaghan

+353 47 77823
info@mcguiganarchitects.com
www.mcguiganarchitects.com

Project | PROPOSED DWELLING
Address | GALLAGH TD,
CLONTIBRET,
CO. MONAGHAN
Client | P MCARDLE & A IRWIN

Scale | 1:2500
Format | A3
Status | PLANNING ONLY
Drawn By | PMcG/DG
Start Date | MAY 2023
Drawing Title | PROPOSED SITE LOCATION
Drawing Number | MGA-022-0133-PL100