


General Notes:

Contractor to ensure all dimensions are checked on-site prior to works commencing, discrepancies to be notified to Gray Design Ltd

This Material is Crown Copyright and is reproduced with the permission of Land & Property Services under delegated authority from the controller of Her Majesty's Stationery Office, ©Crown Copyright and database rights Licence No. 2501

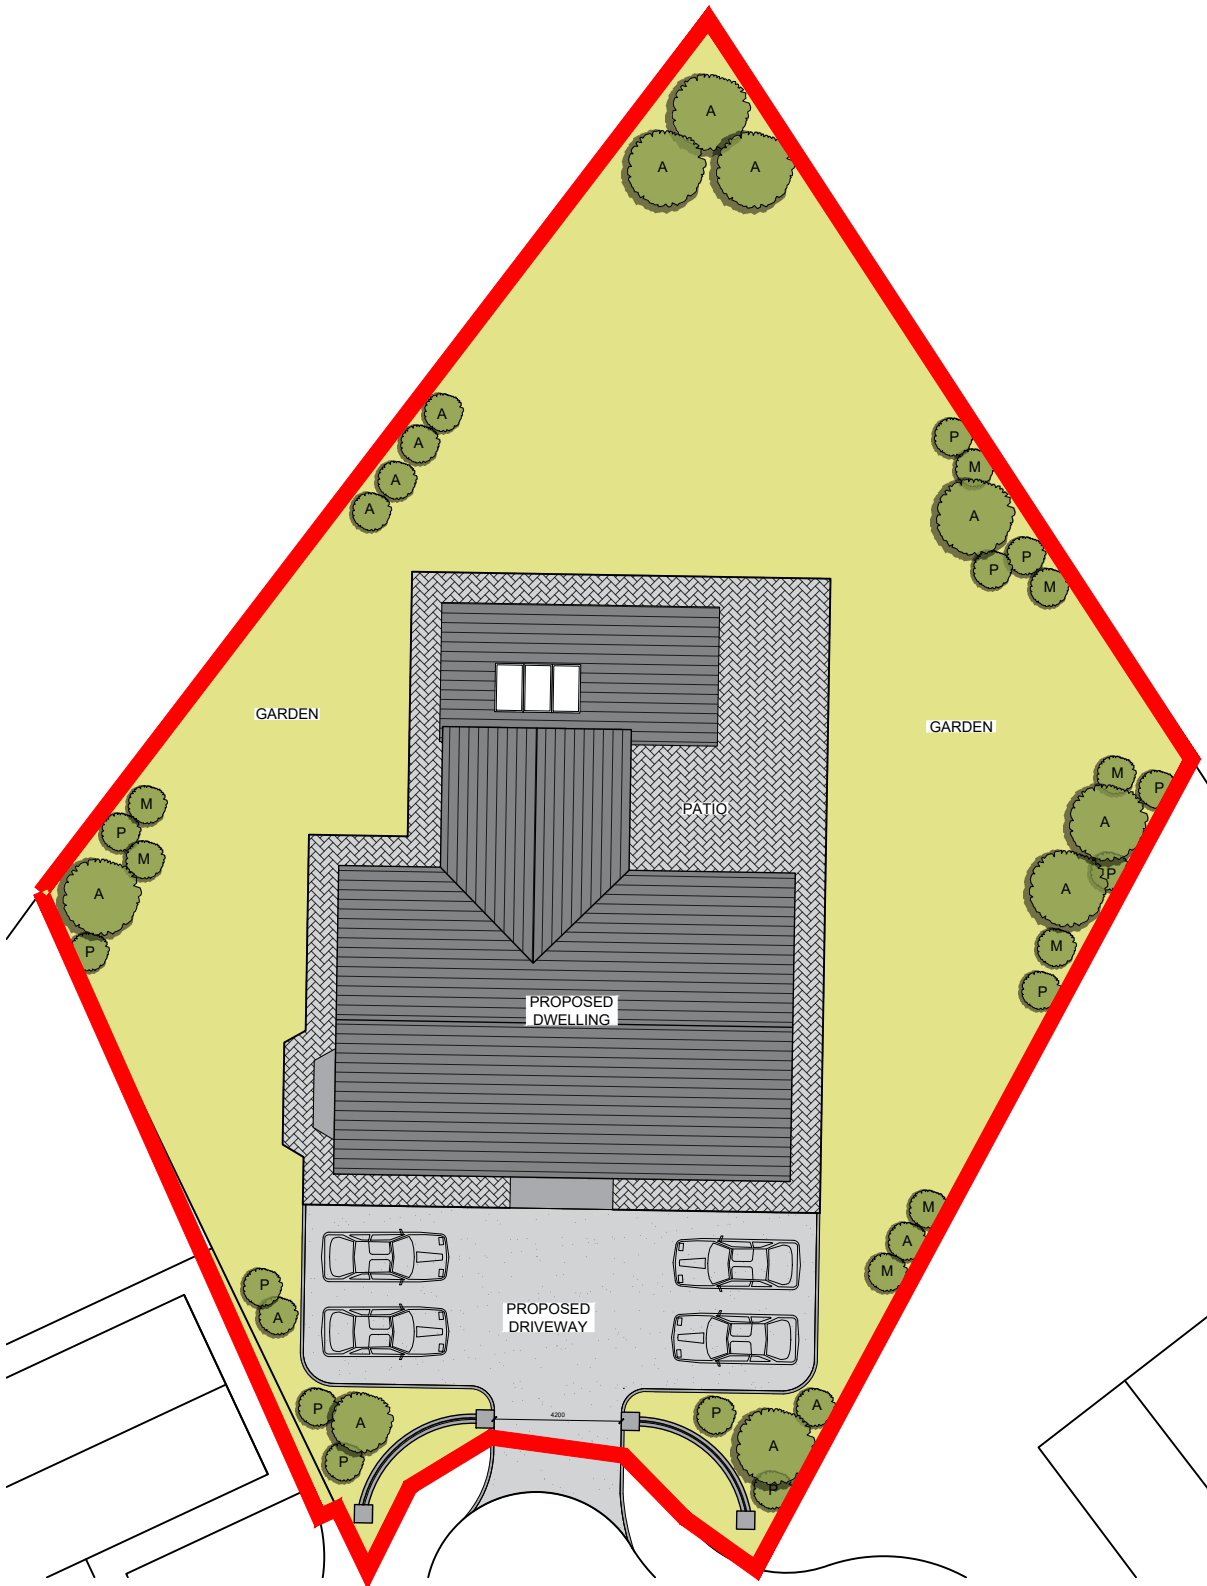

SITE PLAN  
SCALE 1:250

 ARCHITECTURE   INTERIOR DESIGN   PROJECT MANAGEMENT			
Newry: 028 3025 1885    Belfast: 028 9068 6732    Dublin: 00353 1906 0962 <a href="http://www.graydesignltd.co.uk">www.graydesignltd.co.uk</a>			
Project SITE 20 - SEAFIELDS, WARRENPOINT		Drawn By DAN	
Drawing SITE PLAN		Check By CTD	
		Date 28/11/2024	
		Scale 1:250	
Project Nr GD3605	Drawing Nr 100	Revision xxx	Sheet Size A4
			Status WORKING