
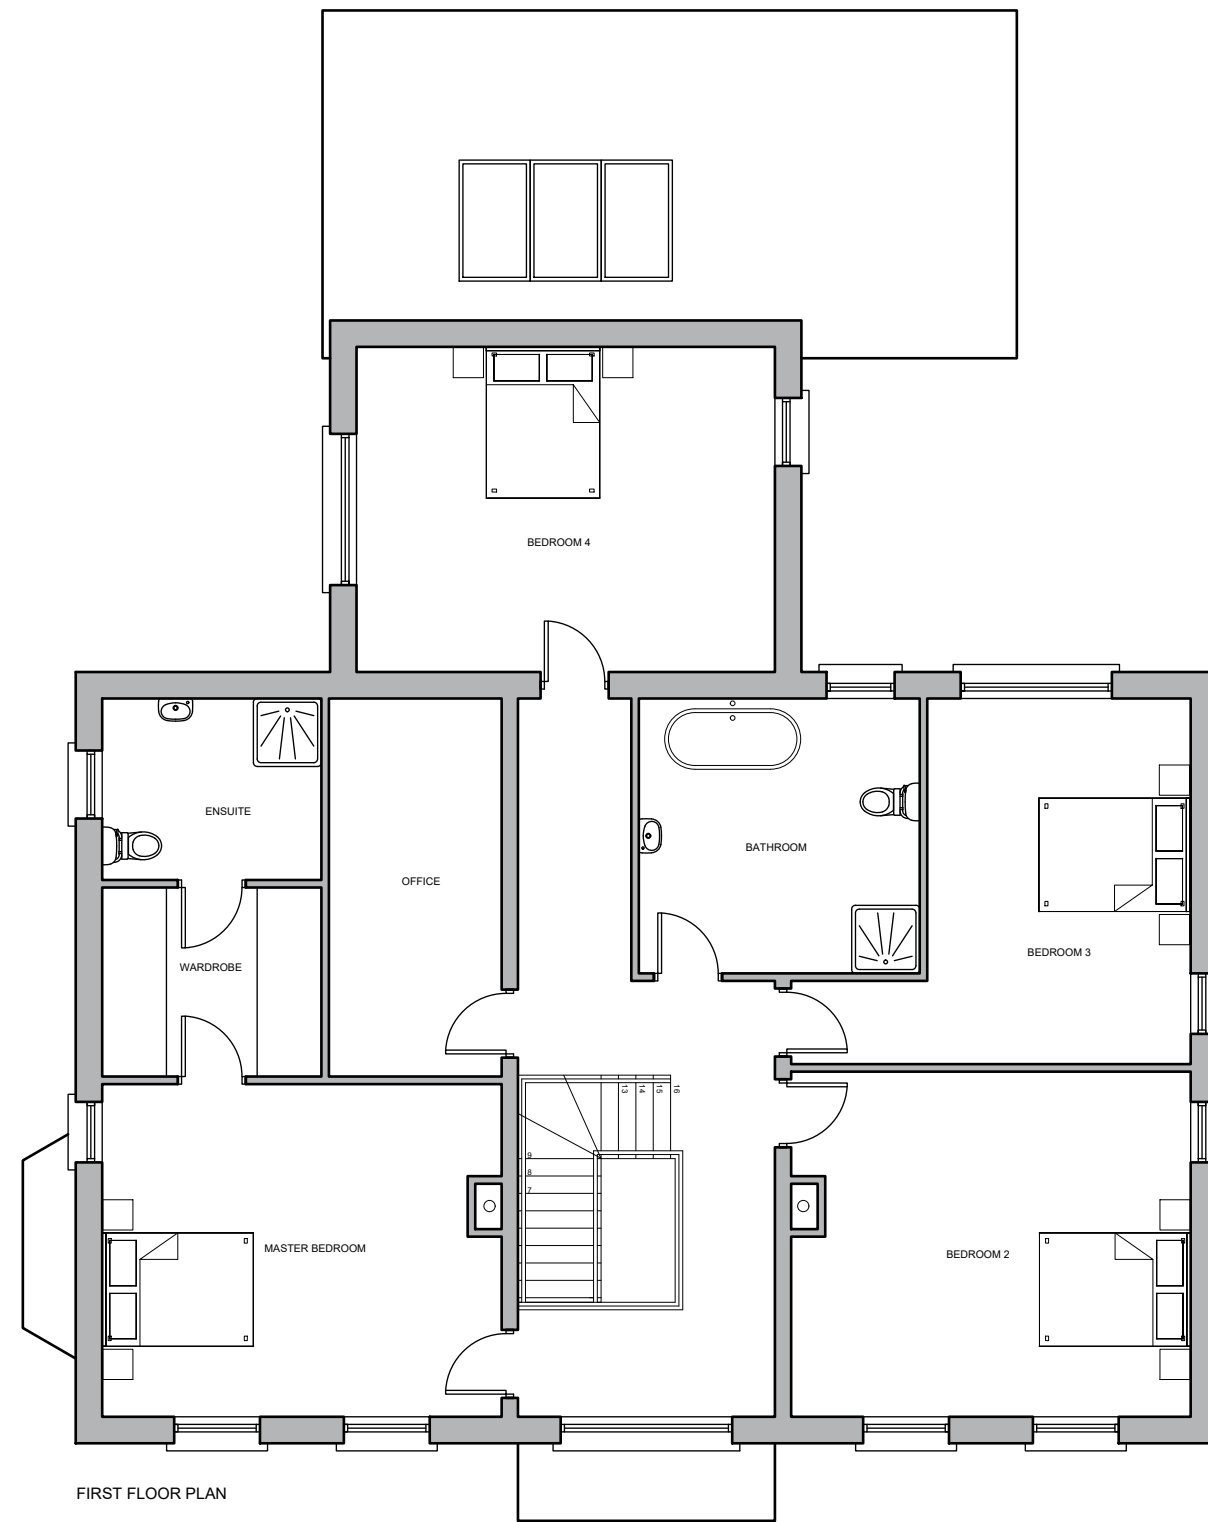


General Notes:  
 Contractor to ensure all dimensions are checked on-site prior to works commencing, discrepancies to be notified to Gray Design Ltd.  
 This Material is Crown Copyright and is reproduced with the permission of Land & Property Services under delegated authority from the controller of Her Majesty's Stationery Office. ©Crown Copyright and database rights Licence No. 2501

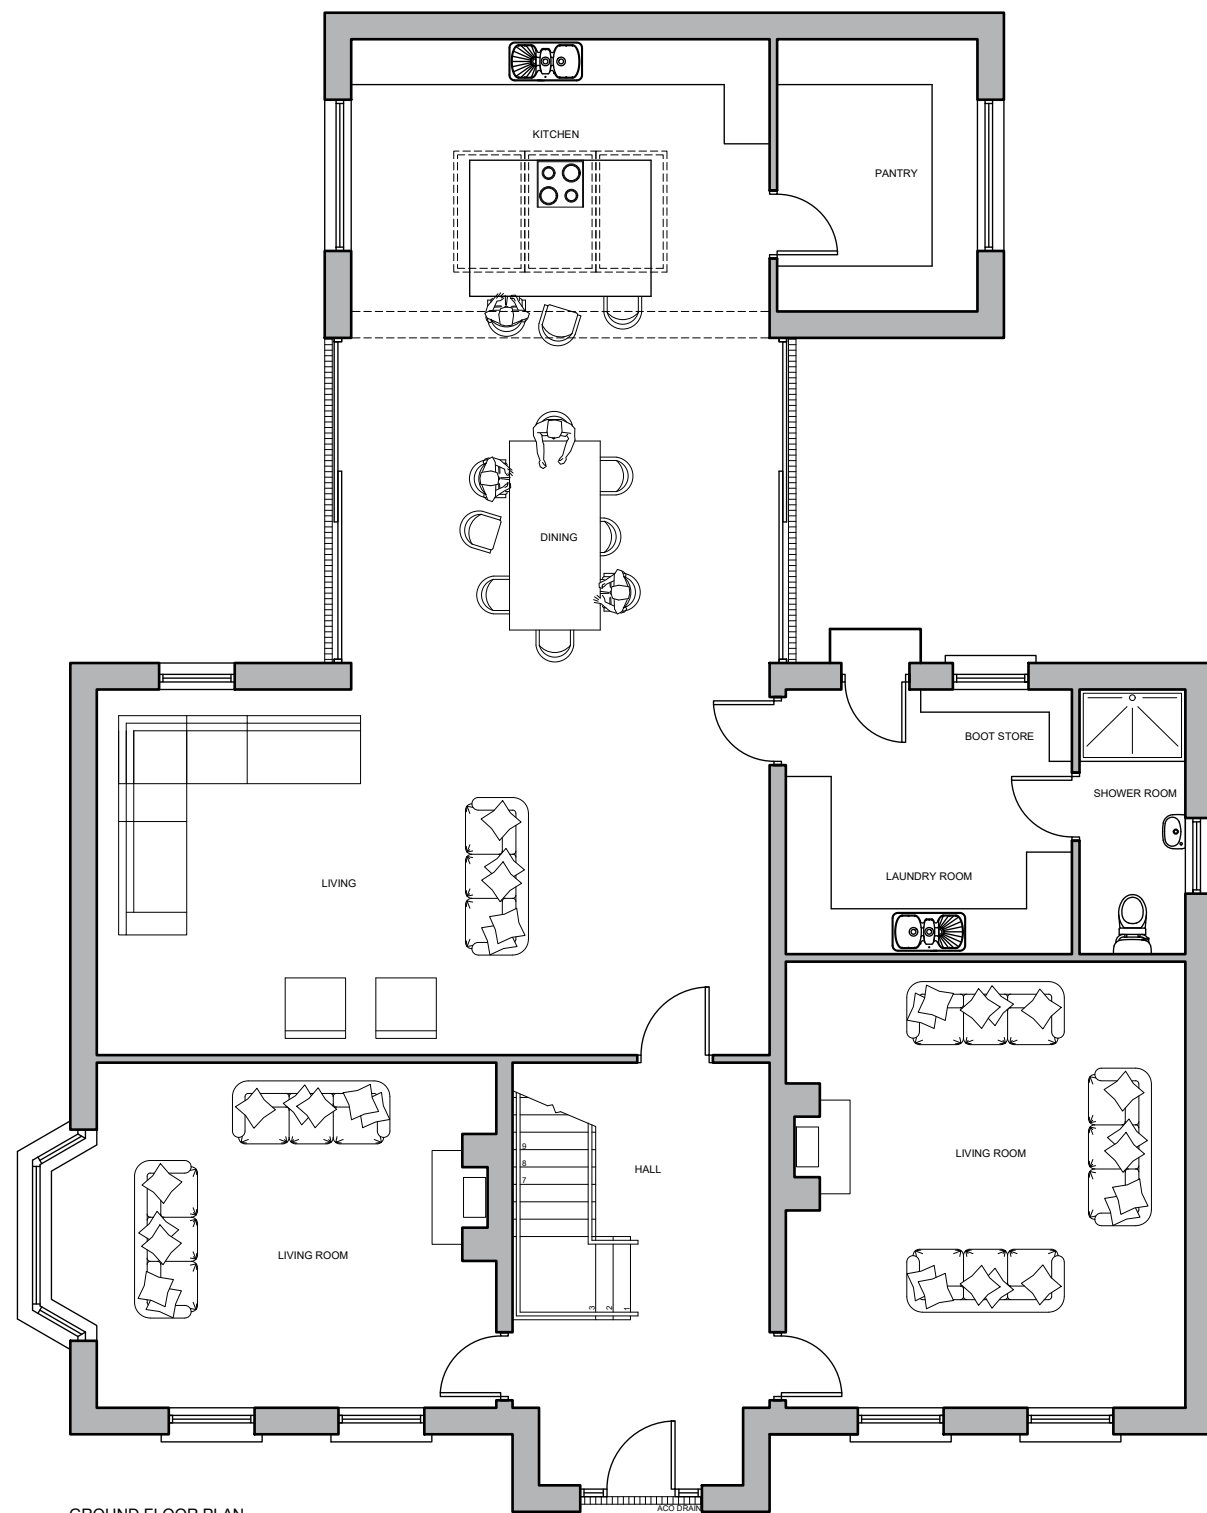

GROUND FLOOR PLAN

FIRST FLOOR PLAN

**GO | GRAY DESIGN**  
 ARCHITECTURE | INTERIOR DESIGN | PROJECT MANAGEMENT

5 Edward Street, Newry, N Ireland, BT35 6AN  
 Newry: 028 3025 1885 Belfast: 028 9068 6732 Dublin: 00353 1906 0962

Project	Site 20 - Seafields	Drawn By	RT
		Check By	CTD
		Date	29/10/2024
Drawing	Proposed Floor Plans	Scale	1:100
Project Nr	FB1649	Sheet Size	A3
Drawing Nr	102	Status	Sketch
Revision	..		