



Building Site/Restoration Project Adj. To 7 Loughanmore Road, Dunedry, BT41 2QB

- Building Site/Restoration Project
- Three Bedroom; Two+ Reception
- Private Driveway
- Mature Garden
- Planning Permission For A New Three-Bay Stable Block & Driveway Extension
- Full Planning Permission
- Attached Stores
- Concrete Yard
- Gravel and Grass Paddocks
- Convenient, Well Sought After Location

Offers Over **£150,000**
EPC Rating D



Building Site/Restoration Project Adj. To 7 Loughanmore Road, Dunadry, BT41 2QP



This copy has been made by or with the authority of Antrim and Newtownabbey Borough Council pursuant to Section 47 of the Copyright Designs and Patent Act 1988. Unless the Act provides to relevant exception to copyright the copy must not be copied without the prior permission of the copyright owner"

Document/Drawing Number 05

Application Reference LA03/2024/0246/F

Received by Planning Section 23/05/2024

Antrim and Newtownabbey
BOROUGH COUNCIL

JWA
Architectural Design

Project
CHANGE OF USE TO DWELLING
7 LOUGHANMORE ROAD
ANTRIM


Drawing
PROPOSED PLAN

Dwg No: 050/21/101

Scale: 1:100 Date: 12/2021

1 Granville Grove, Newtownabbey
BT37 0DE
P/F: 028 90 85206
M: 07734318888
E: info@jwadesign.co.uk

THIS DRAWING TO BE READ IN CONJUNCTION WITH ALL RELEVANT ARCHITECTS AND ENGINEERS DRAWINGS. NO DRAWING TO BE SCALED FROM. THIS DRAWING REMAINS THE COPYRIGHT OF THE ARCHITECT

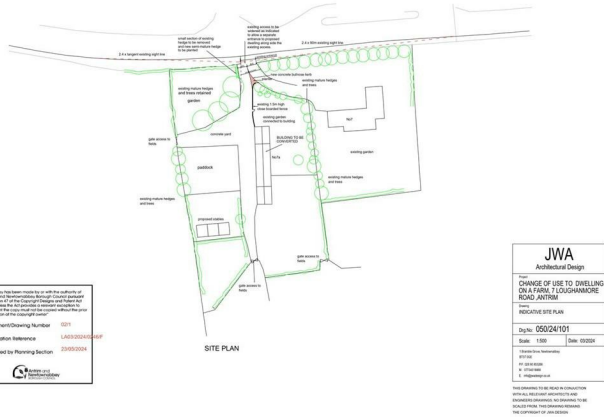

This copy has been made by or with the authority of Antrim and Newtownabbey Borough Council pursuant to Section 47 of the Copyright Designs and Patent Act 1988. Unless the Act provides to relevant exception to copyright the copy must not be copied without the prior permission of the copyright owner"

Document/Drawing Number 05

Application Reference LA03/2024/0246/F

Received by Planning Section 23/05/2024

Antrim and Newtownabbey
BOROUGH COUNCIL

JWA
Architectural Design

Project
CHANGE OF USE TO DWELLING
7 LOUGHANMORE ROAD
ANTRIM

Dwg No: 050/21/101

Scale: 1:100 Date: 12/2021

1 Granville Grove, Newtownabbey
BT37 0DE
P/F: 028 90 85206
M: 07734318888
E: info@jwadesign.co.uk

PROPERTY DESCRIPTION

THE FARMHOUSE

With full planning permission, for change of use, back to an additional residential dwelling (three bed; two+ reception). The owners and architect have intentionally tried to retain the property's original character and charm within the new design, including the sliding sash windows and stonework. The site has its own mature garden to rear. Elevations, floor plans and site map within images. Copy of planning permission available upon request.

ATTACHED STORE 21'10" x 15'10" (wps)

With threshing barn above.

SECOND ATTACHED STORE 22'2" x 16'6"



EXTERNAL

Concrete yard area.

Partitioned stable area with concrete base (with planning permission for a new three-bay stable block).

Gravel arena.

Two separate grass paddocks.

IMPORTANT NOTE TO ALL POTENTIAL PURCHASERS

Please note that we have not tested the services or systems in this property. Purchasers should make/commission their own inspections if they feel it is necessary.





Original, stone built farmhouse with full planning permission to restore to a three bedroom/two+ reception dwelling, along with a new block of stables and driveway extension, all occupying a mature site off Loughanmore Road, Dunadry.

The current owners and architect have intentionally tried to retain the property's original character and charm within the new design, including the sliding sash windows and stonework.

The property has its own mature garden, along with a concrete yard, cow byre, horse shelter, gravel arena, two grass paddocks, and planning permission for a new, three-bay stable block and driveway extension.

Likely VAT reduction (to 5%), given the fact that the property has been vacant for more than two consecutive years (subject to your own research and discretion).

Early interest highly recommended to avoid disappointment... rarely does an opportunity arise to purchase a property of this type, within this highly sought after area.



Energy Efficiency Rating

	Current	Potential
Very energy efficient - lower running costs		
(92 plus) A		
(81-91) B		
(69-80) C		
(55-68) D	62	68
(39-54) E		
(21-38) F		
(1-20) G		
Not energy efficient - higher running costs		
Northern Ireland	EU Directive 2002/91/EC	

Agents Note: Whilst every care has been taken to prepare these sales particulars, they are for guidance purposes only. All measurements are approximate and are for general guidance purposes only and whilst every care has been taken to ensure their accuracy, they should not be relied upon and potential buyers are advised to recheck the measurements

INVESTORS IN PEOPLE
We invest in people Gold

PRS Property Redress Scheme

Proudly sponsoring



Awards

