



front aerial view




rear aerial view




front elevation

1:100

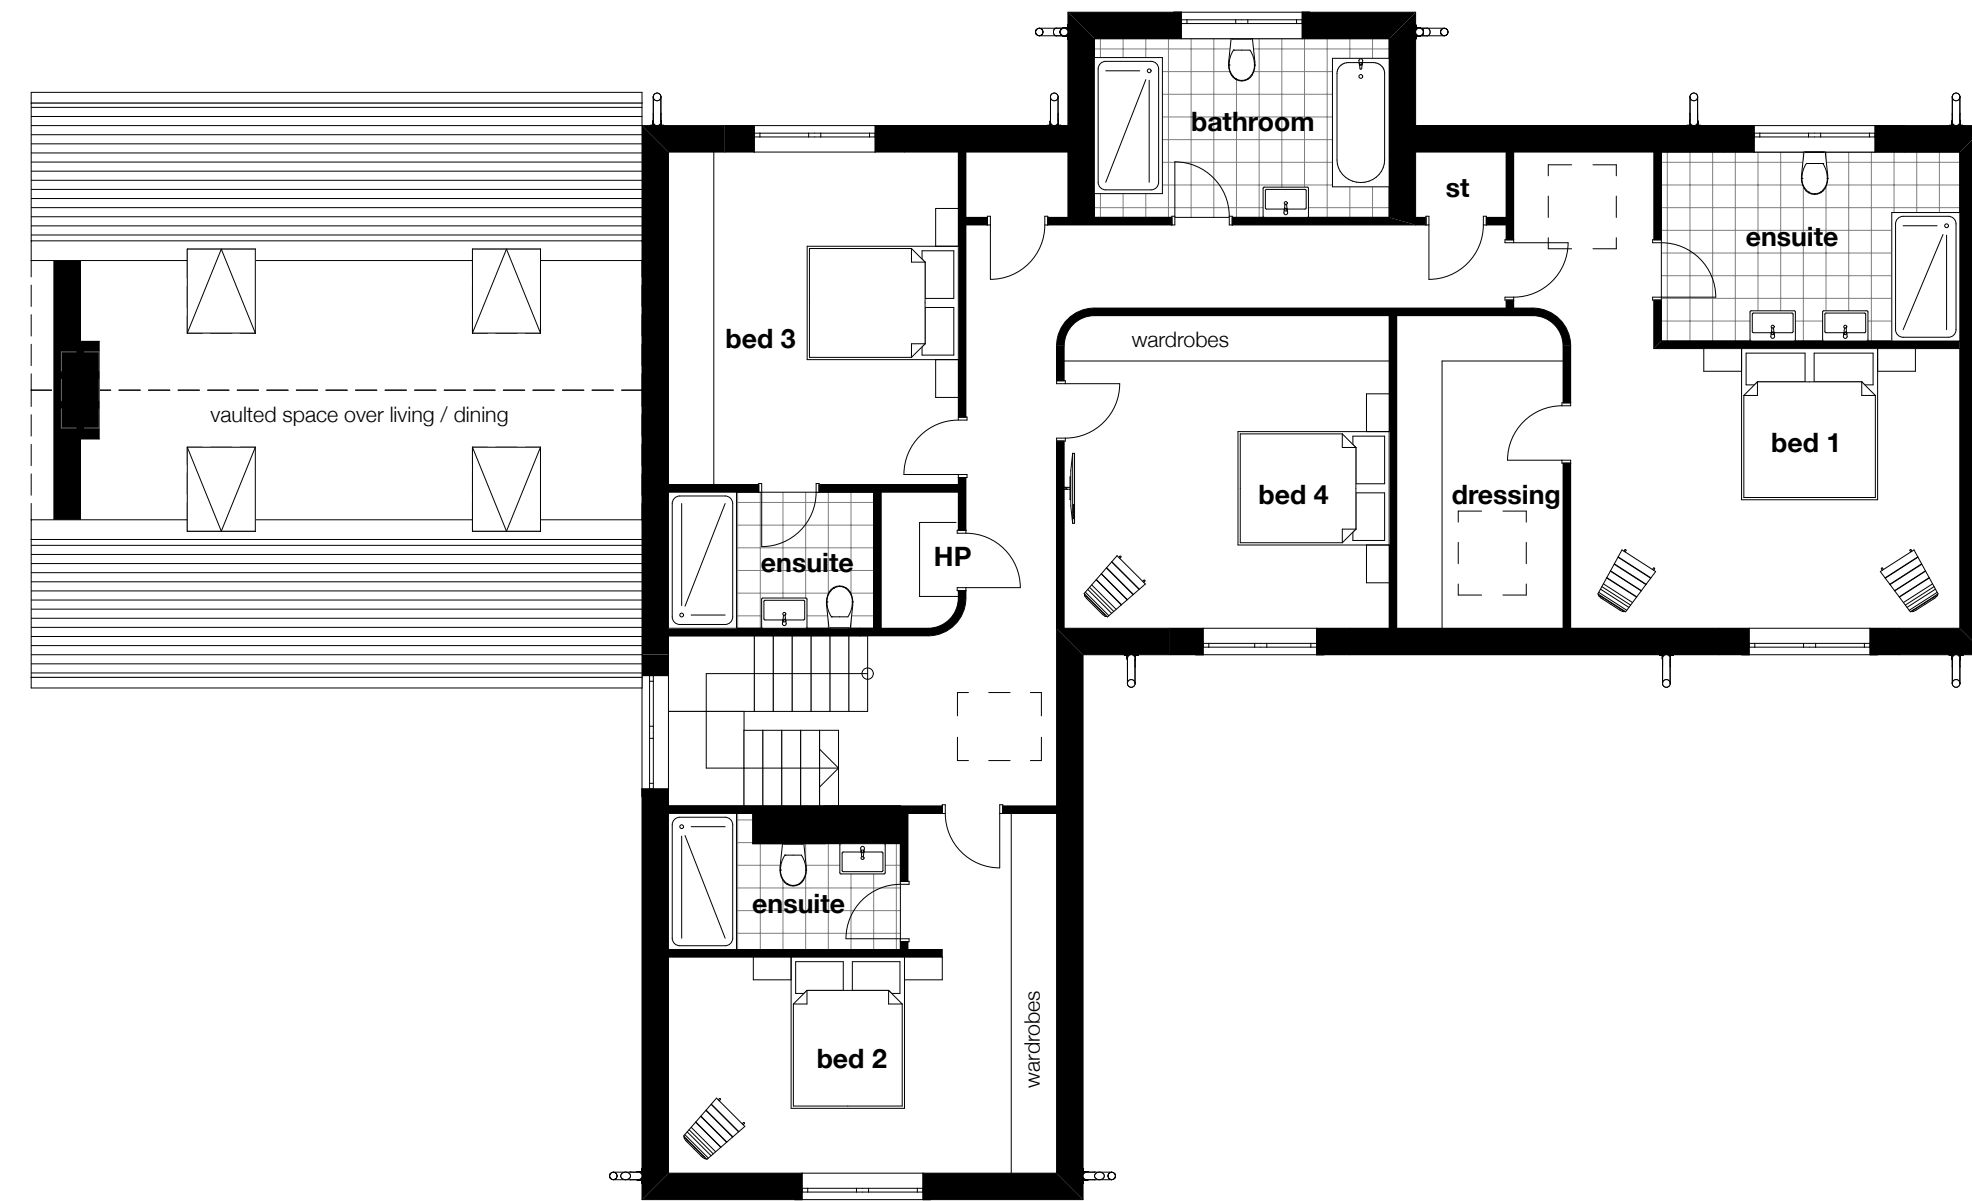


first floor plan

1:100

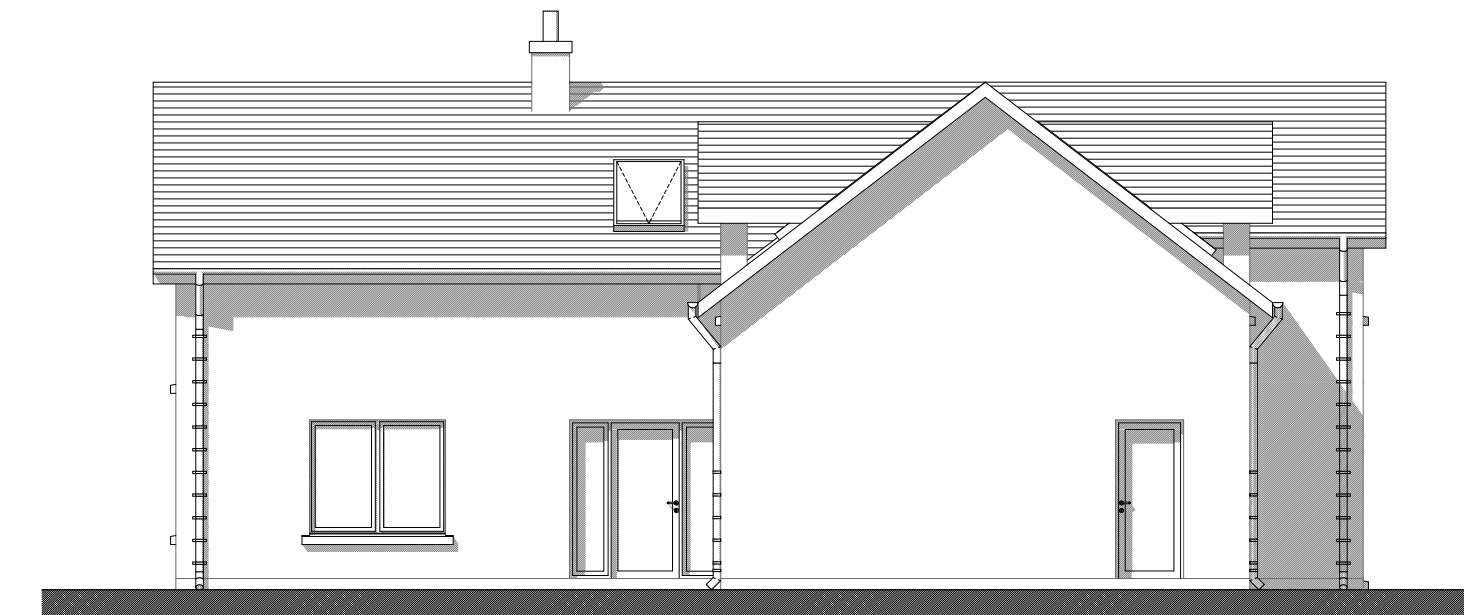


side elevation

1:100

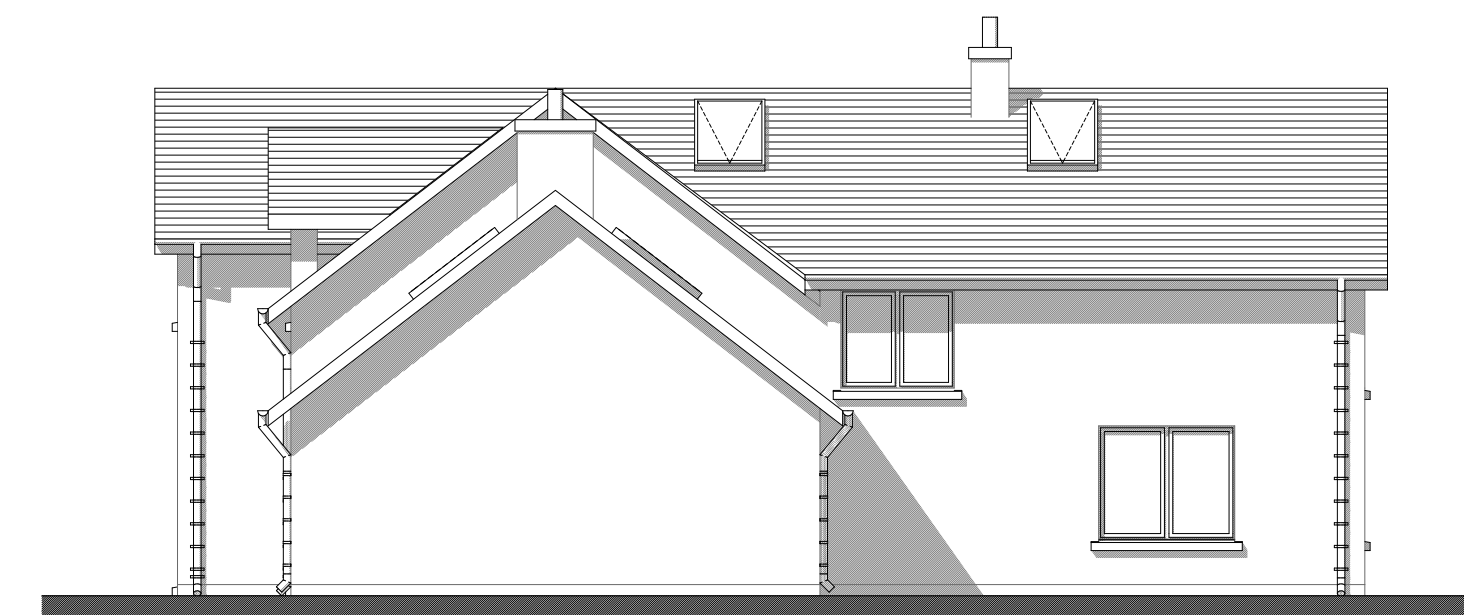

side elevation

1:100

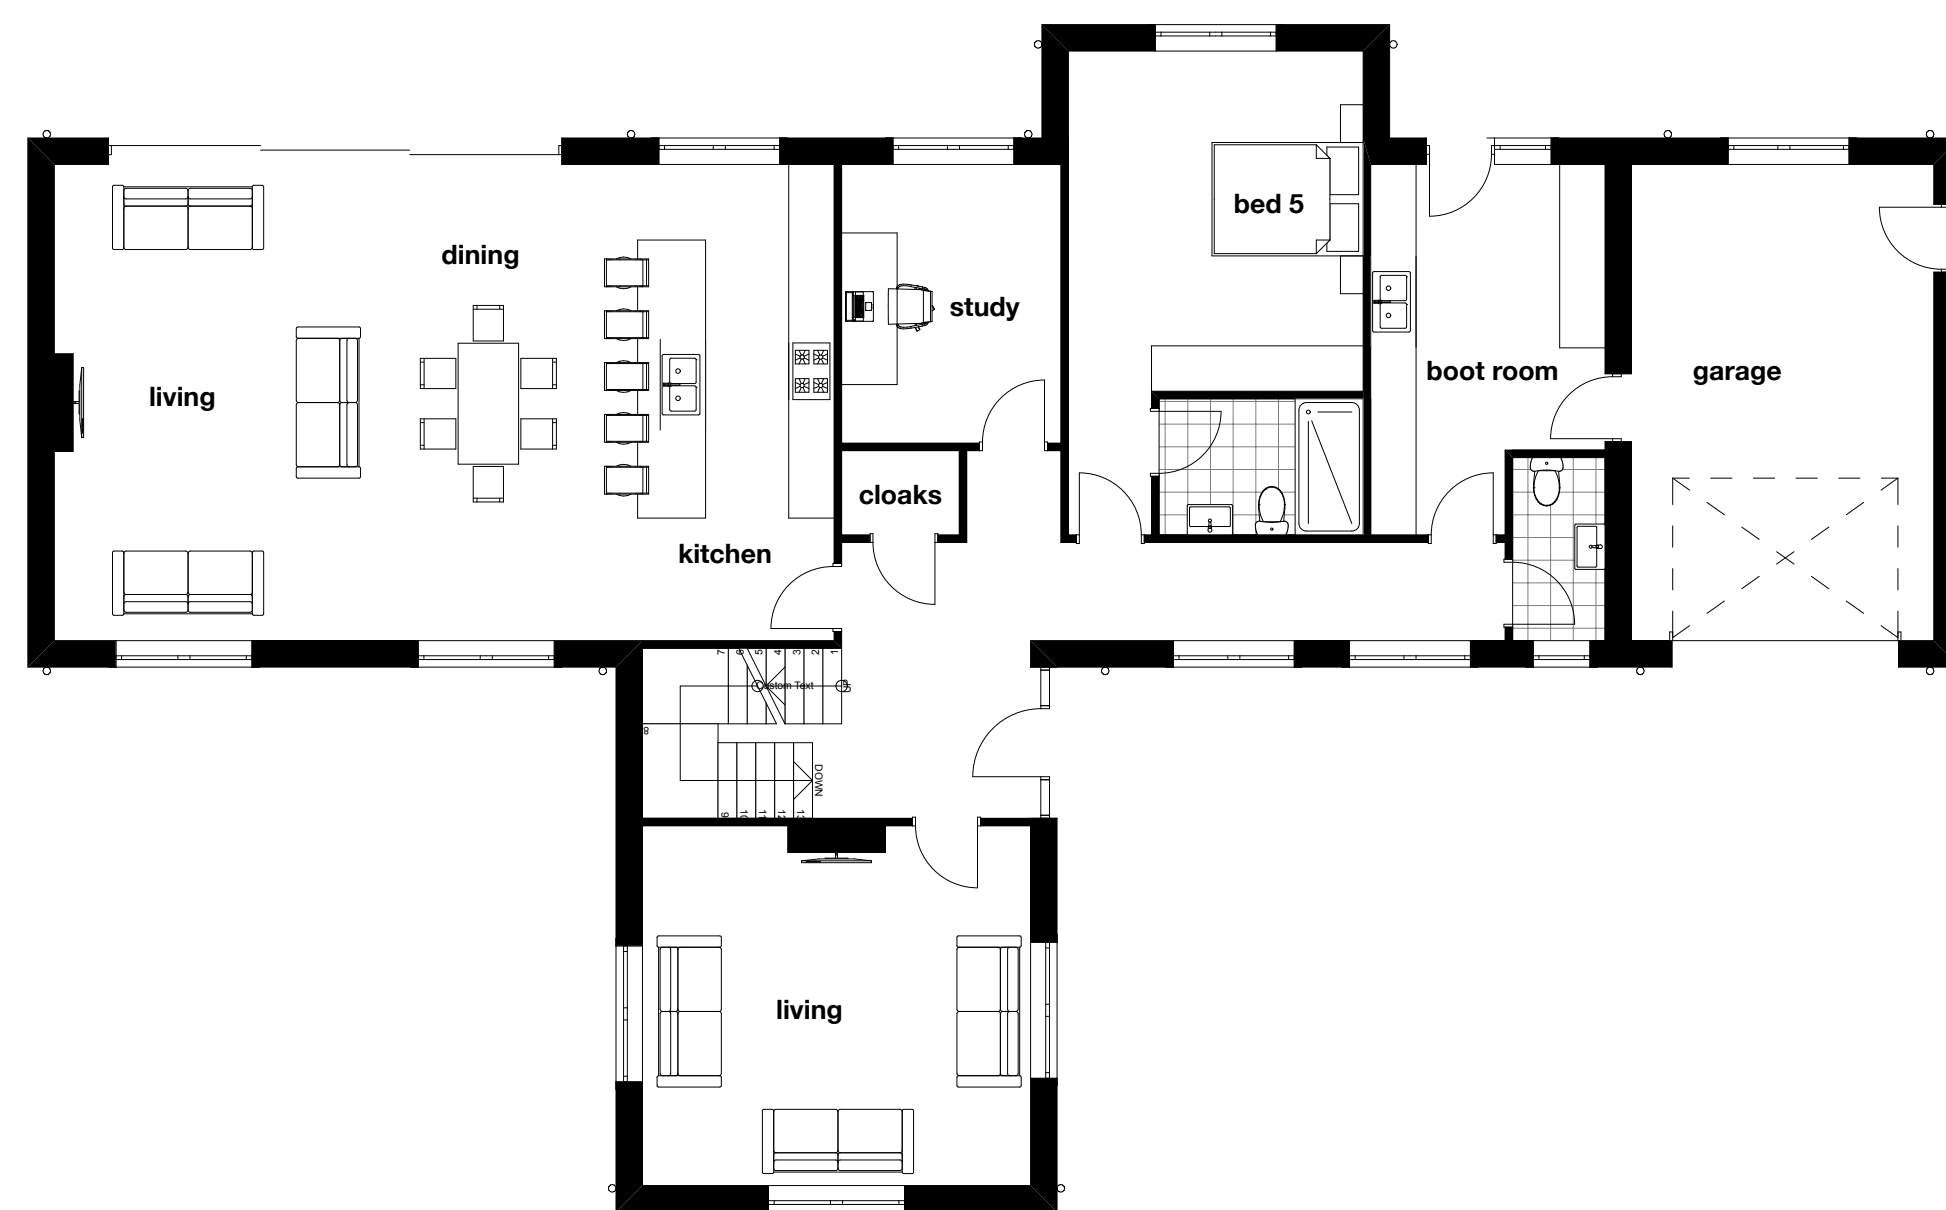

ground floor plan

1:100



rear elevation

1:100

client Nagy Darwish	date September 2023	drg no. 2023.22.01
project 209 Church Road, Holywood	scale 1:100 @ A1	revision
drawing title plans and elevations		
<small>All rights reserved. All drawings and written material herein constitute original and unpublished work of the architect and may not be duplicated, used or disclosed without the written consent of the architect.</small>		

T - 028 9059 0062
E - info@realityarchitects.co.uk
www.realityarchitects.co.uk

16 Demesne Pk, Holywood, Co Down, BT18 9NE