



Approx. 45m East of 111 Bann Road

Rasharkin, Ballymena, BT44 8SZ


Offers Around £75,000



Edmondson Estates are pleased to bring to market this delightful building site (c.0.4 Acres) with outline planning permission. With direct access onto the Bann Road the prospective property is within close proximity to an array of amenities in both Rasharkin, Ballymena and Ballymoney respectively. It further benefits from countryside views to the rear.

Maps and further information are available upon request form our office.

Application No: LA01/2021/1410/O

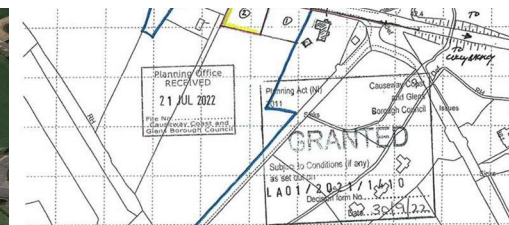


LA01/2021/1410	
IVAN McCLEAN (Planning Advisor) Ltd 64 Old Portglenone Road, Aboghill BT42 1LQ (Mobile 07803 235504)	Date: NOVEMBER 2021 <small>(only valid - online)</small> IG/OS Ref: 42-14 Scale: 1: 2500 Drg. No: 4200/21

Area Map



Floor Plans

 

Energy Efficiency Graph

Energy Efficiency Rating		
	Current	Potential
<i>Very energy efficient - lower running costs</i>		
(92 plus) A		
(81-91) B		
(69-80) C		
(55-68) D		
(39-54) E		
(21-38) F		
(1-20) G		
<i>Not energy efficient - higher running costs</i>		
Northern Ireland		EU Directive 2002/91/EC

These particulars, whilst believed to be accurate are set out as a general outline only for guidance and do not constitute any part of an offer or contract. Intending purchasers should not rely on them as statements of representation of fact, but must satisfy themselves by inspection or otherwise as to their accuracy. No person in this firms employment has the authority to make or give any representation or warranty in respect of the property.