



PROPOSED GROUND FLOOR PLAN
AREA - 69.4M2



PROPOSED FIRST FLOOR PLAN
AREA - 55.6M2

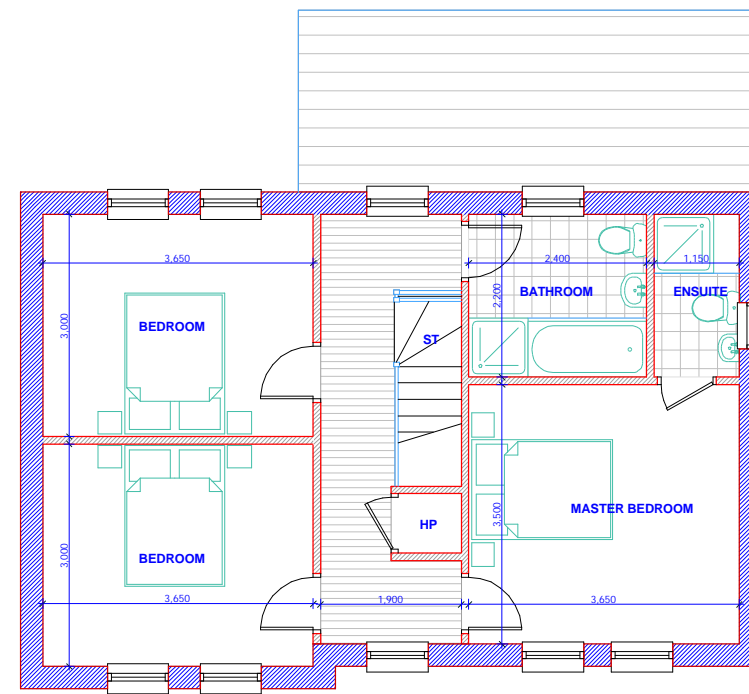


PROPOSED FRONT ELEVATION

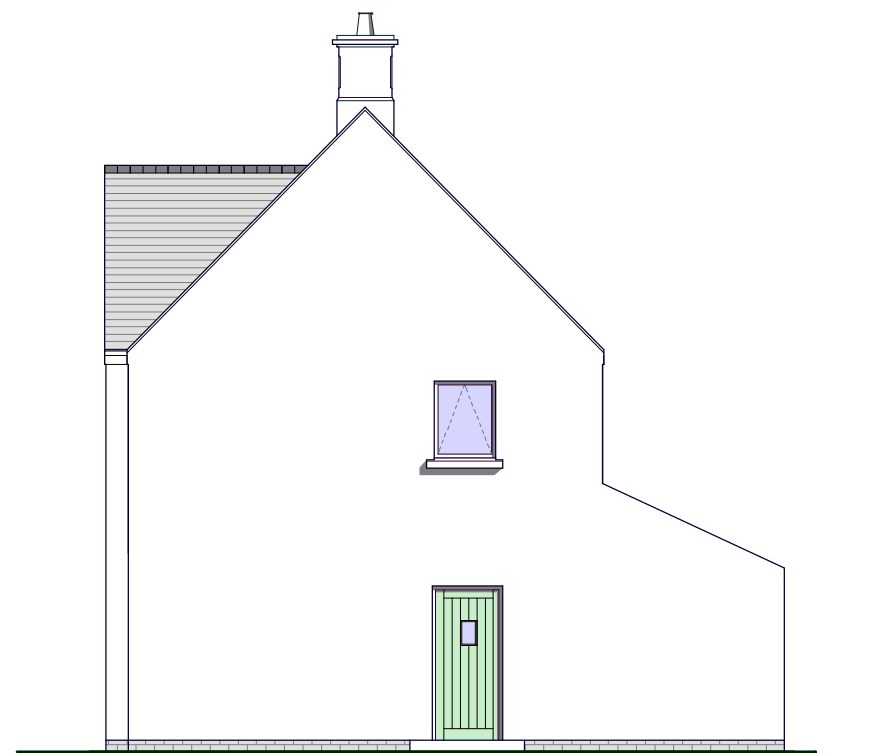

PROPOSED SIDE ELEVATION



PROPOSED REAR ELEVATION

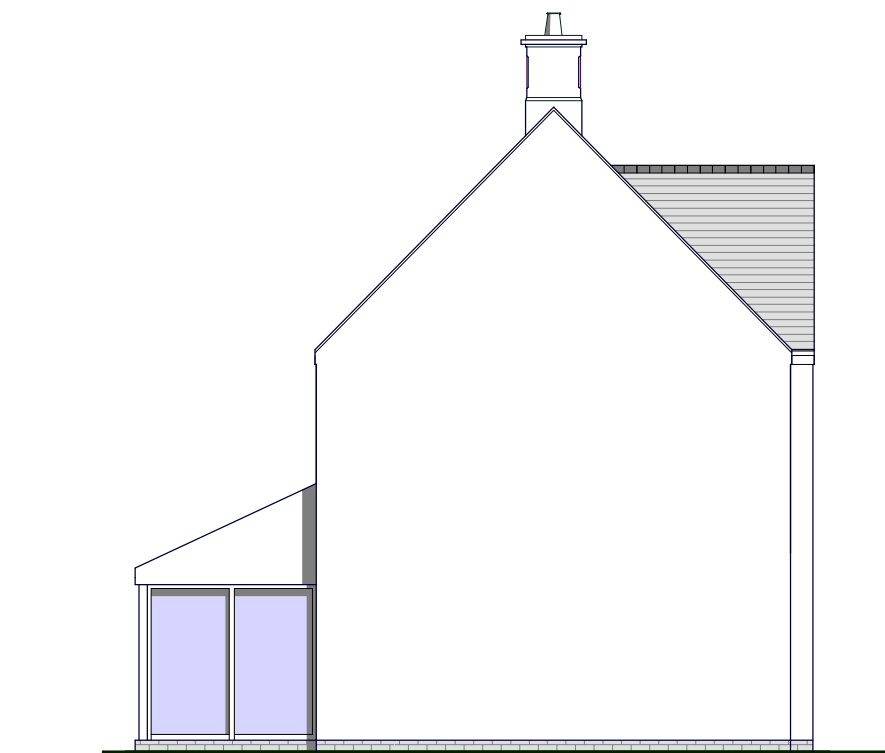

PROPOSED SIDE ELEVATION

HOUSE TYPE D1
1345 SQFT

Shane Birney Architects

BUILDING 80 / 81, EBRINGTON, L'DERRY, NORTHERN IRELAND
+44 (0) 28 7200 7201 / INFO@SHANEIRNEYARCHITECTS.COM
WWW.SHANEIRNEYARCHITECTS.COM

PROJECT: PROPOSED RESIDENTIAL
DEVELOPMENT AT EAST OF 55
STRABANE ROAD, CASTLEDERG
CLIENT: KLLC

TITLE: HOUSE D1
JOB / DRAWING NO.: 1837 / 07
DATE: 31.07.18
SCALE: 1:100 @ A3

REV:

MATERIALS:
Black/Blue tile as roof finish
UPvc double glazed windows/sliding doors
Painted smooth plaster render & buff
brickwork to external walls
Black UPvc gutter & downpipes

