





PROPOSED REAR ELEVATION




PROPOSED FRONT ELEVATION

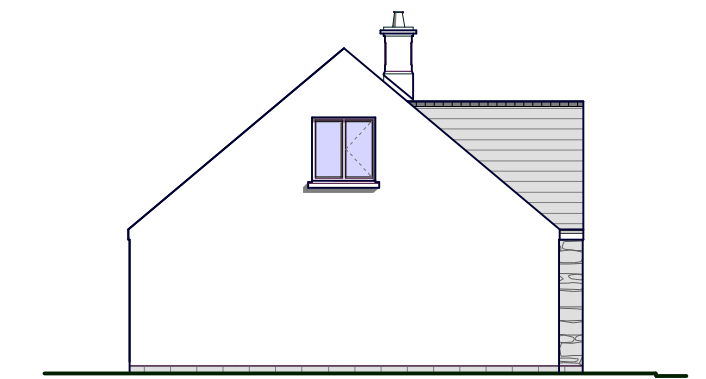


PROPOSED SIDE ELEVATION

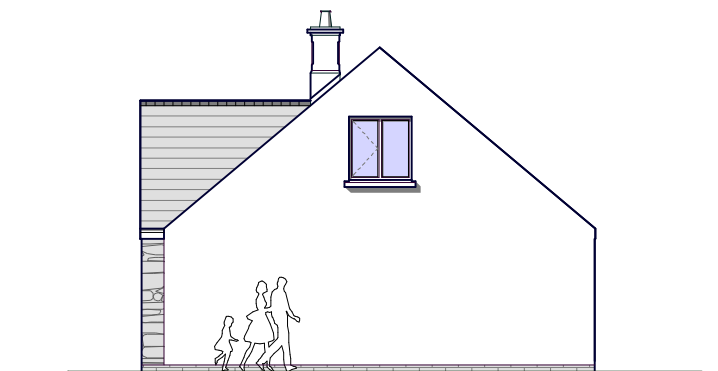

PROPOSED SIDE ELEVATION

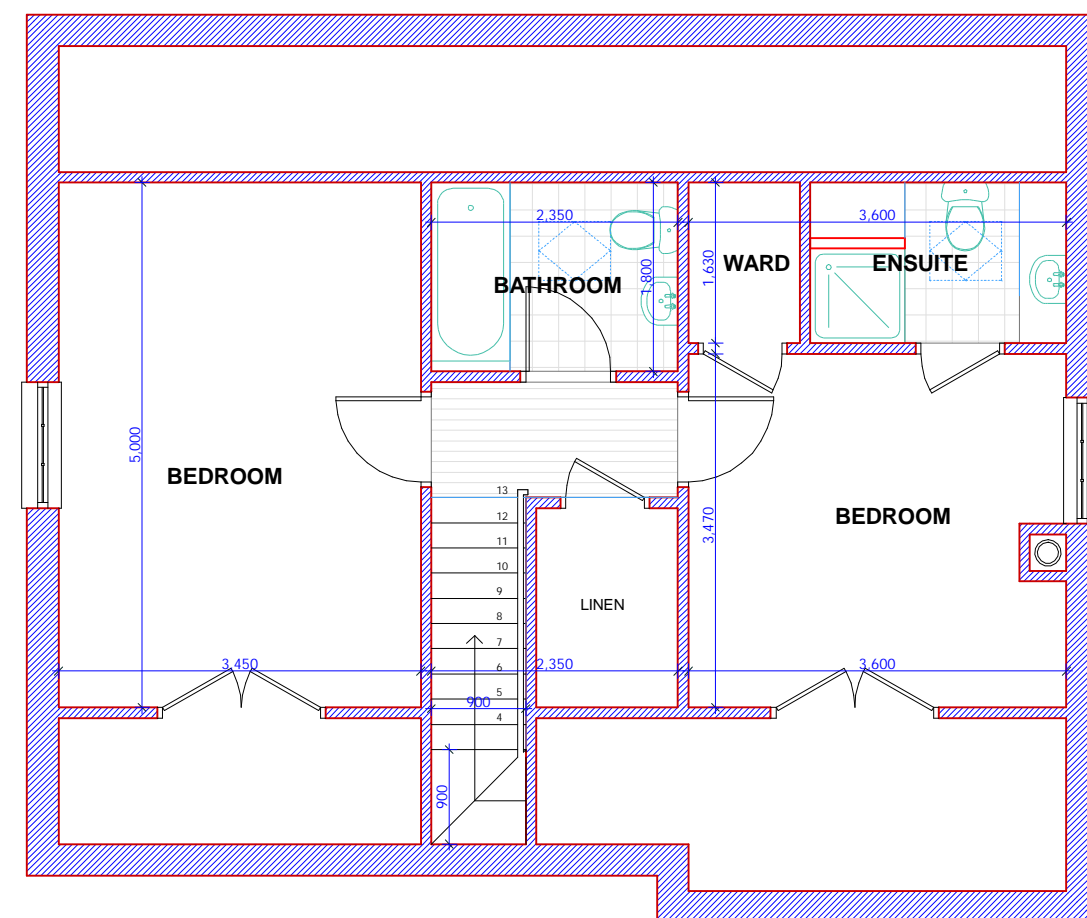

PROPOSED FIRST FLOOR PLAN

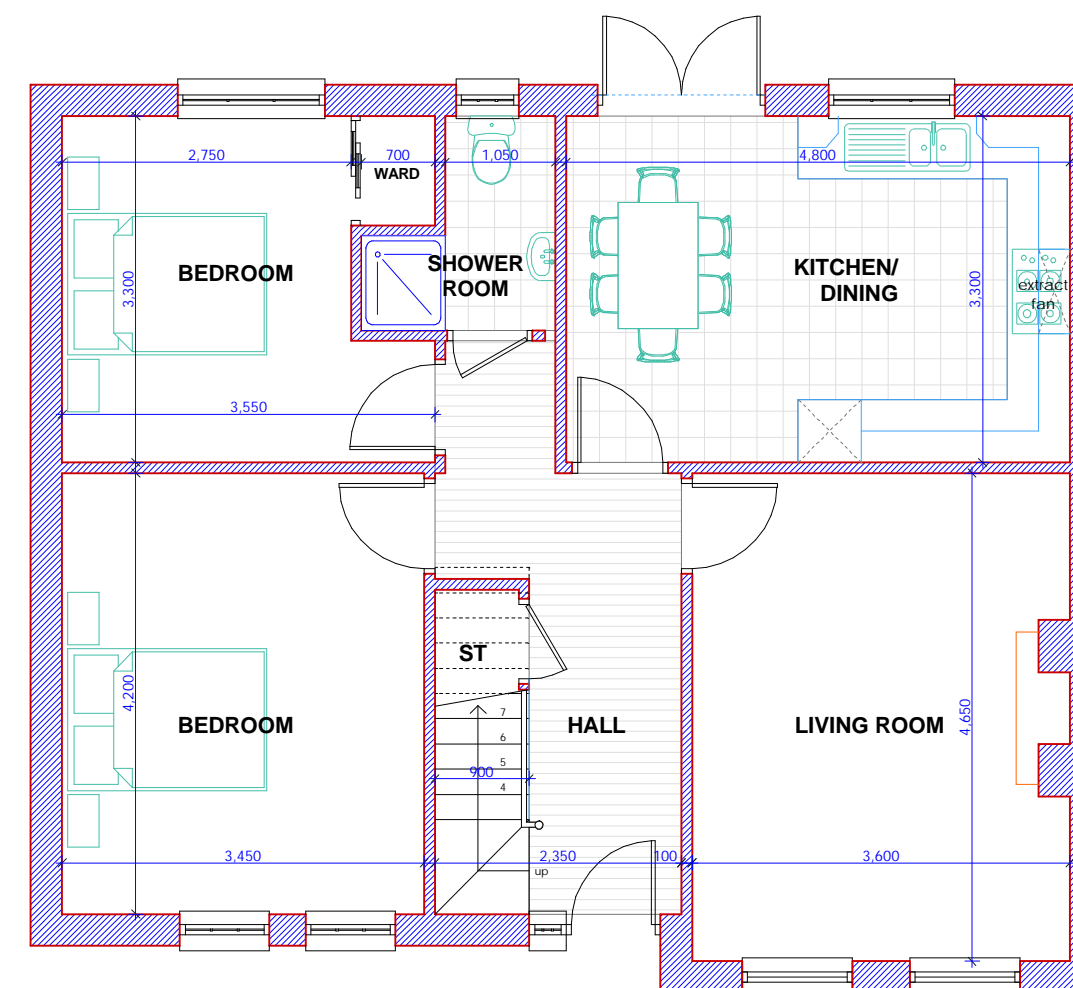

PROPOSED GROUND FLOOR PLAN

HOUSE TYPE B1
1250 SQFT

Shane Birney Architects

BUILDING 80 / 81, EBRINGTON, L'DERRY, NORTHERN IRELAND
+44 (0) 28 7200 7201 / INFO@SHANEIRNEYARCHITECTS.COM
WWW.SHANEIRNEYARCHITECTS.COM

PROJECT: PROPOSED RESIDENTIAL
DEVELOPMENT AT EAST OF 55
STRABANE ROAD, CASTLEDERG
CLIENT: KLLC

TITLE: HOUSE A1
JOB / DRAWING NO.: 1837 / 04
DATE: 31.07.18
SCALE: 1:100 @ A3

REV:

MATERIALS:

Black/Blue tile as roof finish
UPvc double glazed windows/sliding doors
Painted smooth plaster render & buff
brickwork to external walls
Black UPvc gutter & downpipes

