




PROPOSED REAR ELEVATION




PROPOSED FRONT ELEVATION  
PROPOSED FRONT ELEVATION



PROPOSED SIDE ELEVATION

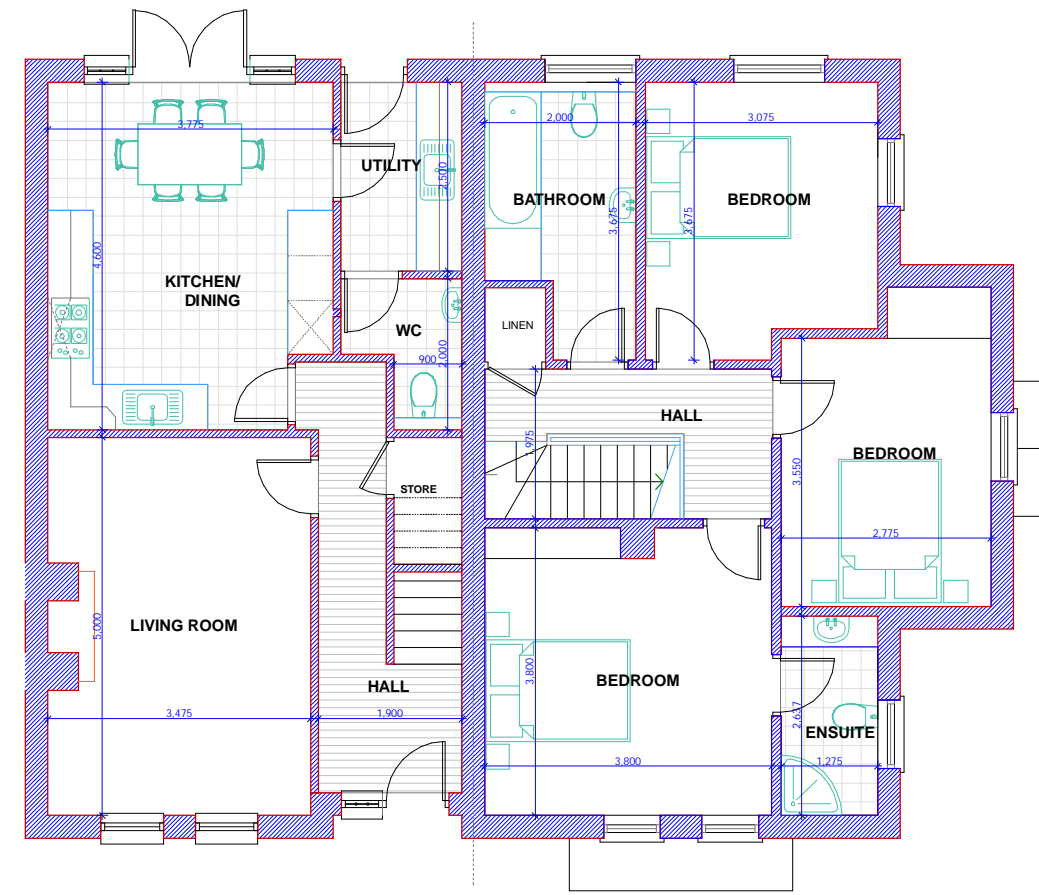

PROPOSED FIRST FLOOR PLAN

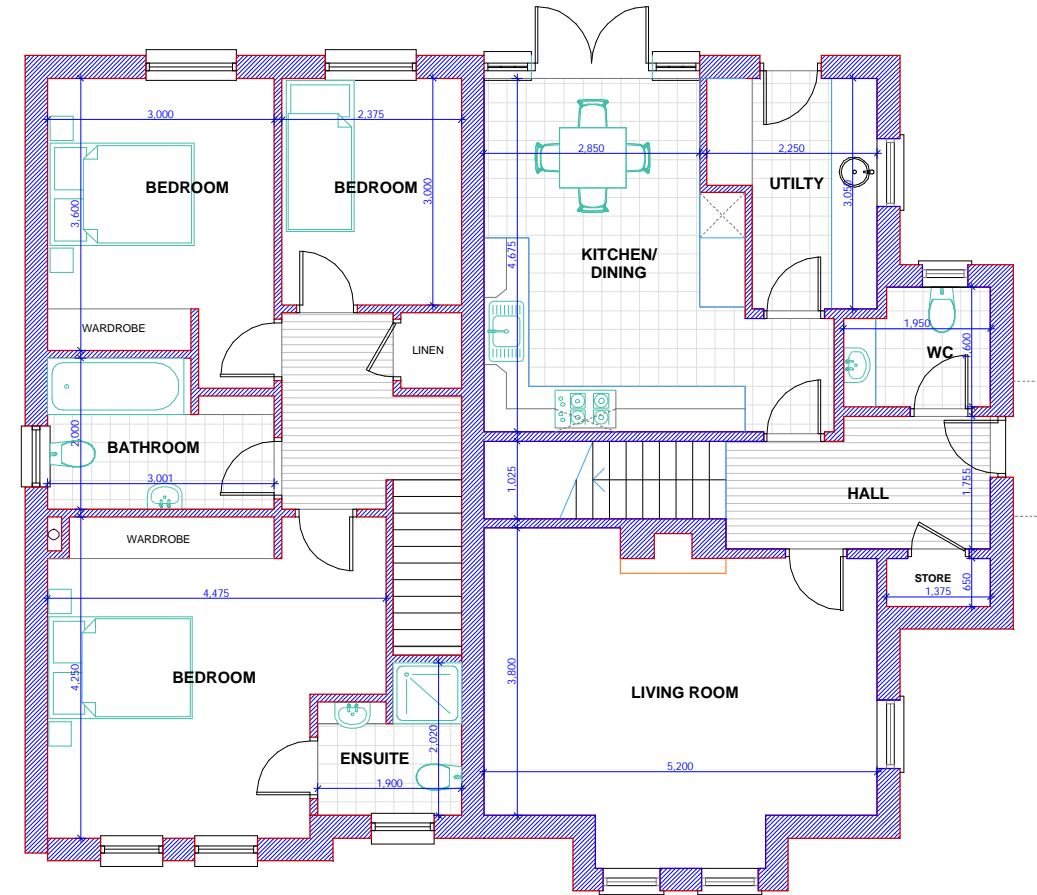

PROPOSED GROUND FLOOR PLAN

**HOUSE TYPE B1+B2**  
1220 SQFT

**Shane Birney Architects**

BUILDING 80 / 81, EBRINGTON, L'DERRY, NORTHERN IRELAND  
+44 (0) 28 7200 7201 / INFO@SHANEIRNEYARCHITECTS.COM  
WWW.SHANEIRNEYARCHITECTS.COM

PROJECT: PROPOSED RESIDENTIAL  
DEVELOPMENT AT EAST OF 55  
STRABANE ROAD, CASTLEDERG  
CLIENT: KLLC

TITLE: HOUSE B1 & B2  
JOB / DRAWING NO.: 1837 / 05  
DATE: 31.07.18  
SCALE: 1:100 @ A3

REV:

MATERIALS:  
Black/Blue tile as roof finish  
UPvc double glazed windows/sliding doors  
Painted smooth plaster render & buff  
brickwork to external walls  
Black UPvc gutter & downpipes

