


GROUND FLOOR PLAN
 G. Floor Area = 84.71 sq.m. (including extension)
 Total Floor Area = 154.79 sq.m.

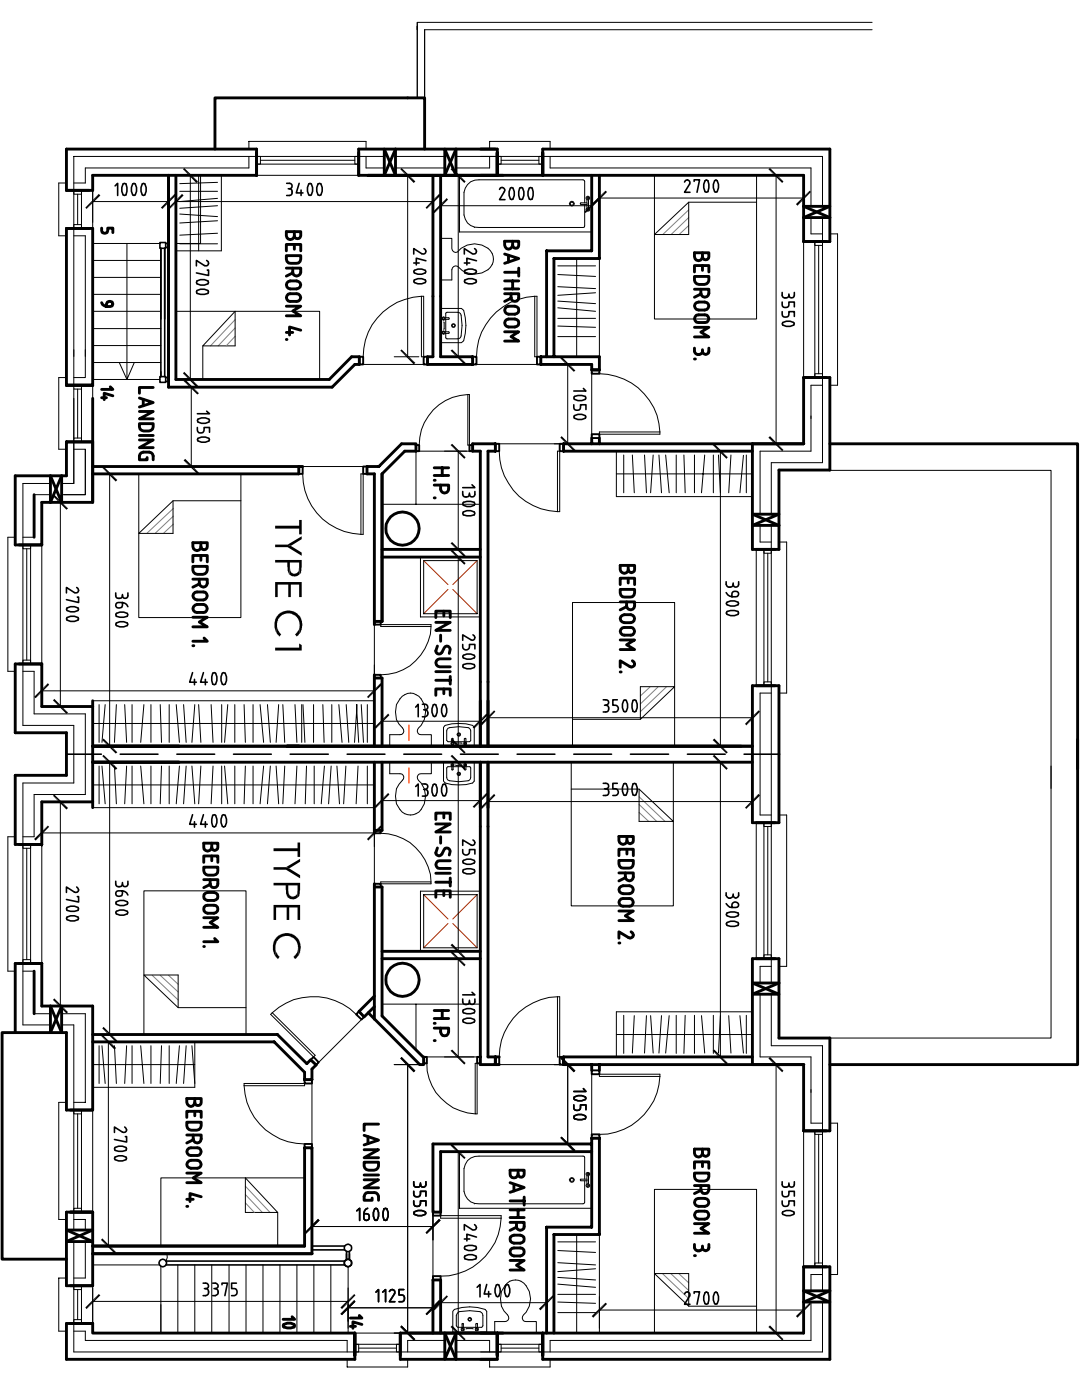

FIRST FLOOR PLAN
 1st. Floor Area = 70.08 sq.m.

4-BED HOUSE (TYPE C & C1)

JOB: Proposed Housing development of 61 No dwellings		PROJECT NO.: 2846-18	DWG. NO.: 06A
TITLE: 4bed (Type C & C1) Semi-D-Scles Plans		DATE: Feb. 2019	
CLIENT: Liam Carey Homes Ltd. (t/a Carey Homes)			
ADDRESS: Killea Road, Dunmore East, Co. Waterford			
DWN BY: Gráinne Dohy			
SCALE: 1:100			

WVA ARCHITECT

ST CATHERINE'S HALL
 WATERFORD
 TEL: (051) 85363
 FAX: (051) 84192
 MOB: (087)222162

THE ROYAL INSTITUTE OF THE ARCHITECTS OF IRELAND